




REVISION DETAILS			DATE	DRW	CHK
A	Planning Details Issued to IPS		23.03.15	KM	DMA
B	Discharge of Planning Condition 2		09.04.15	KM	DMA
C	Revised Details for Discharge of Planning Condition 2a+b		13.10.15	KM	DMA

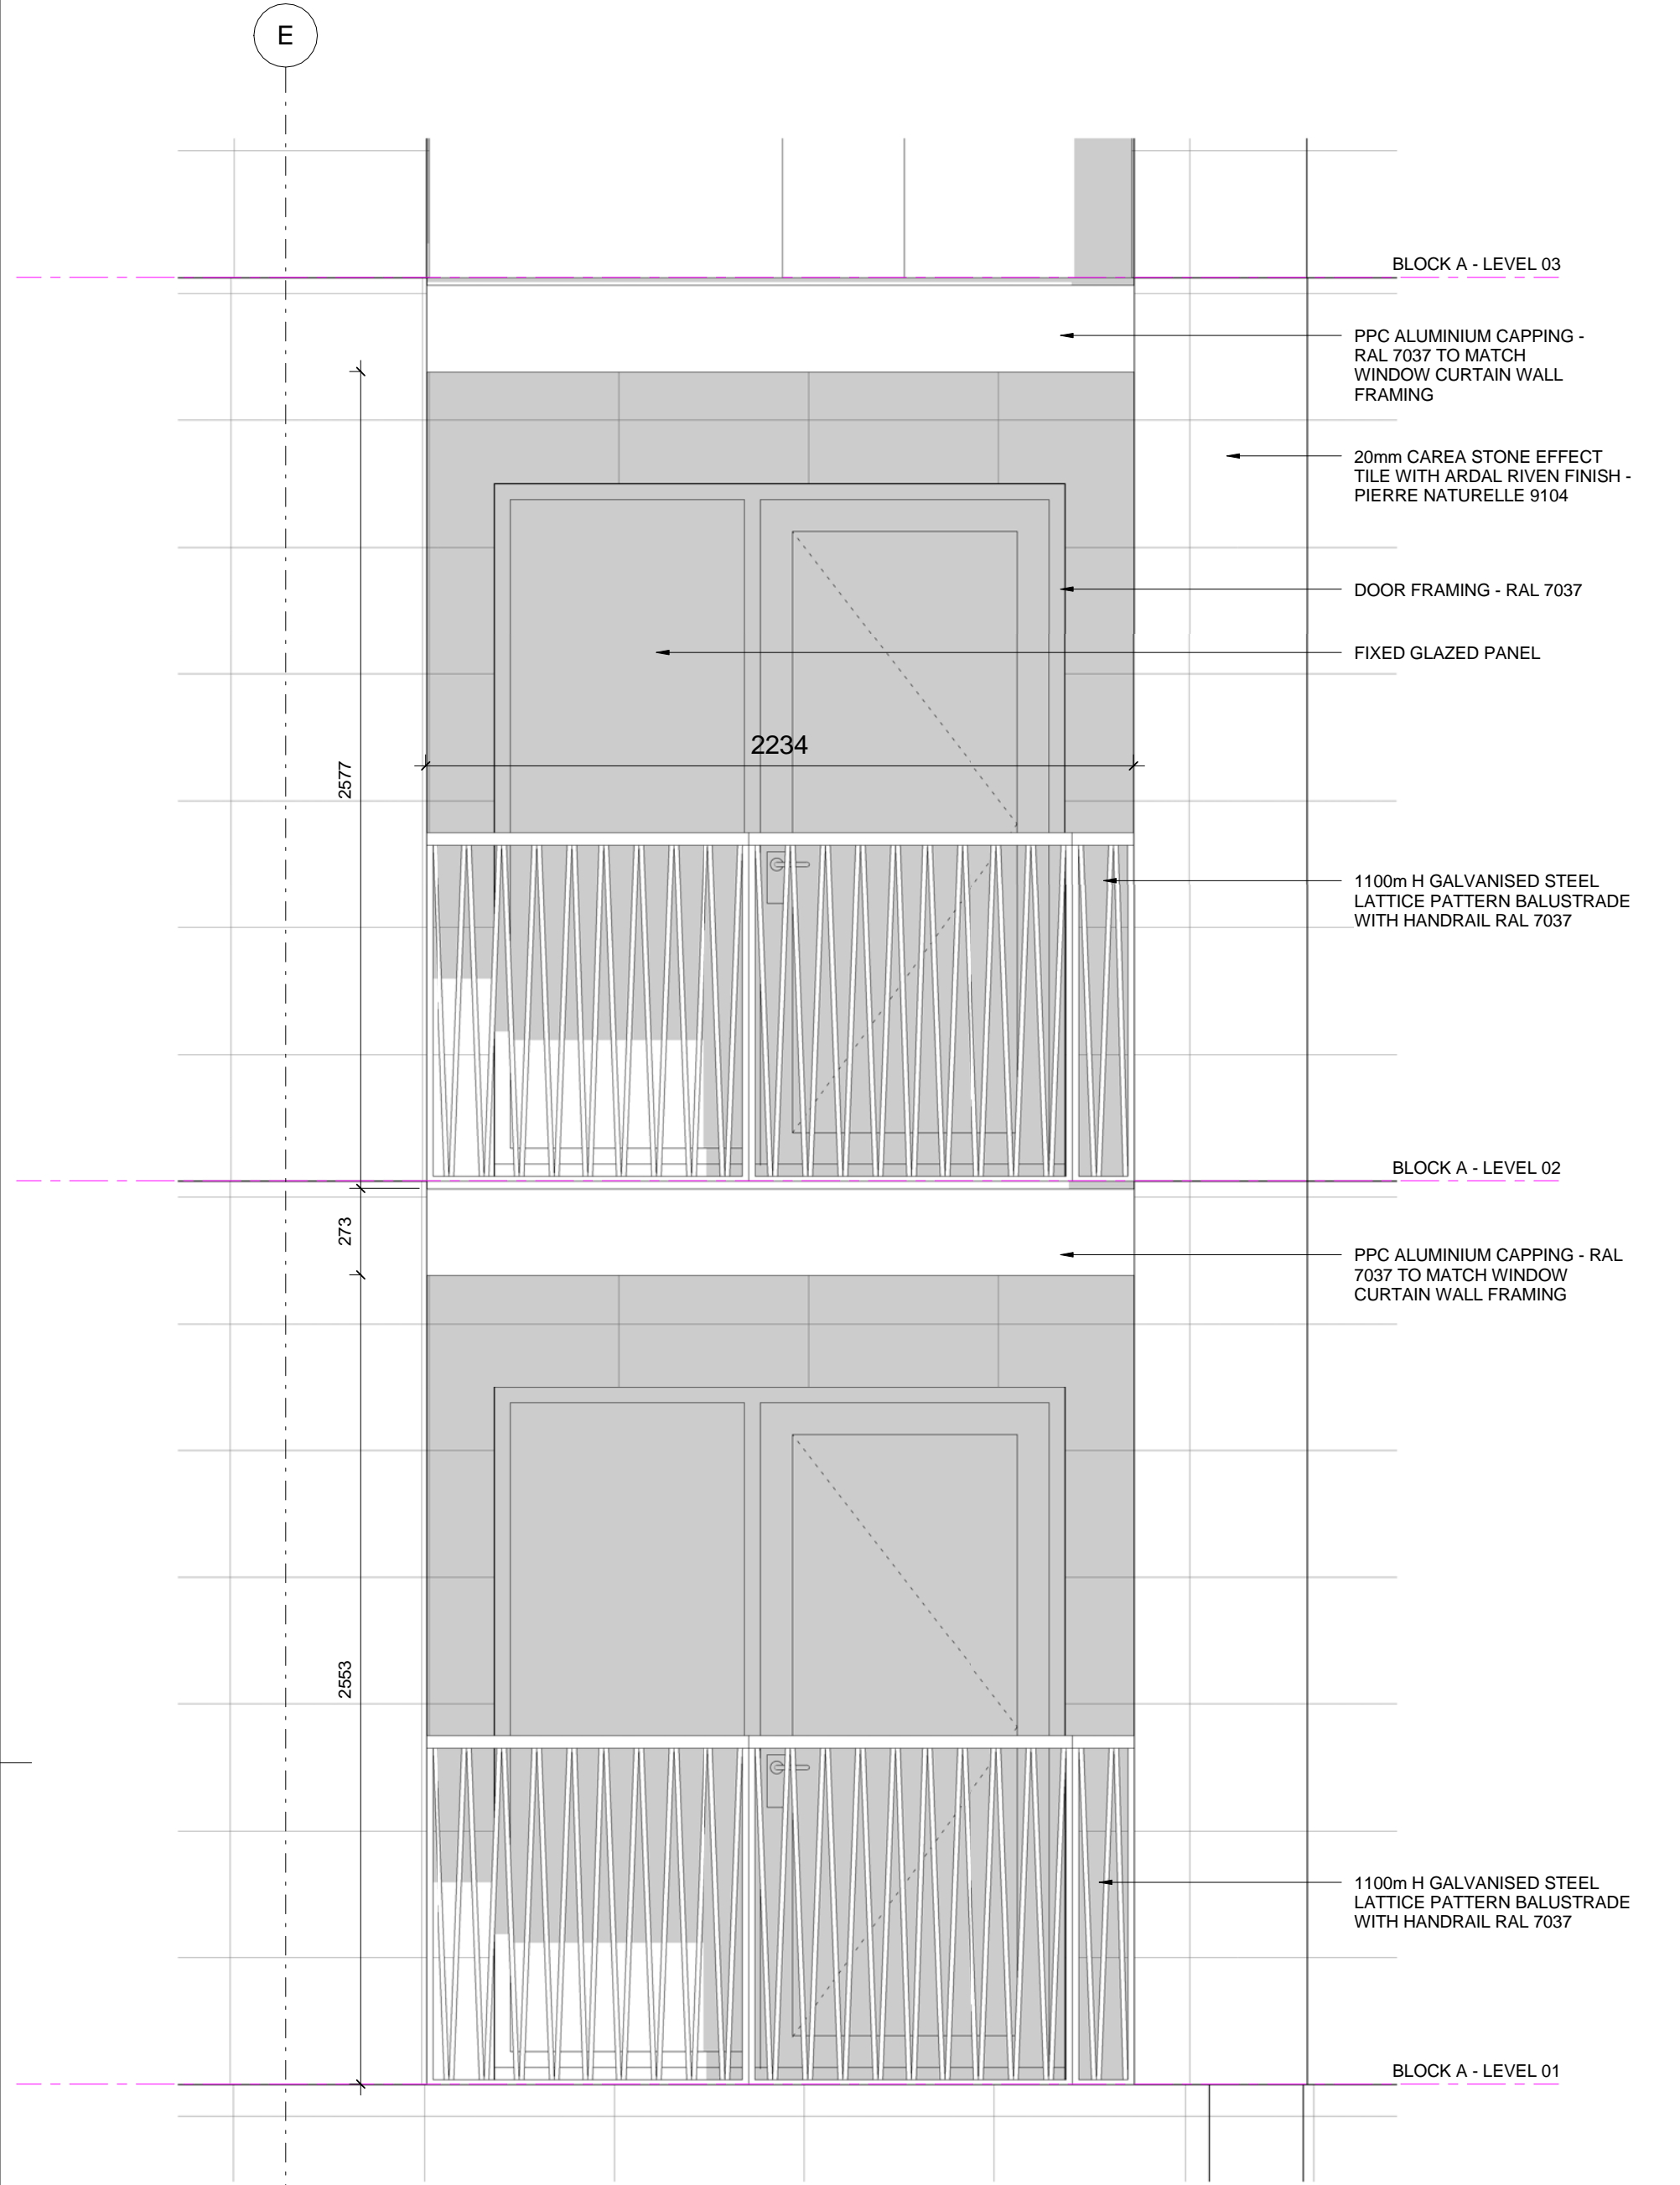


1 TYPICAL RECESS ELEVATION
1 : 20

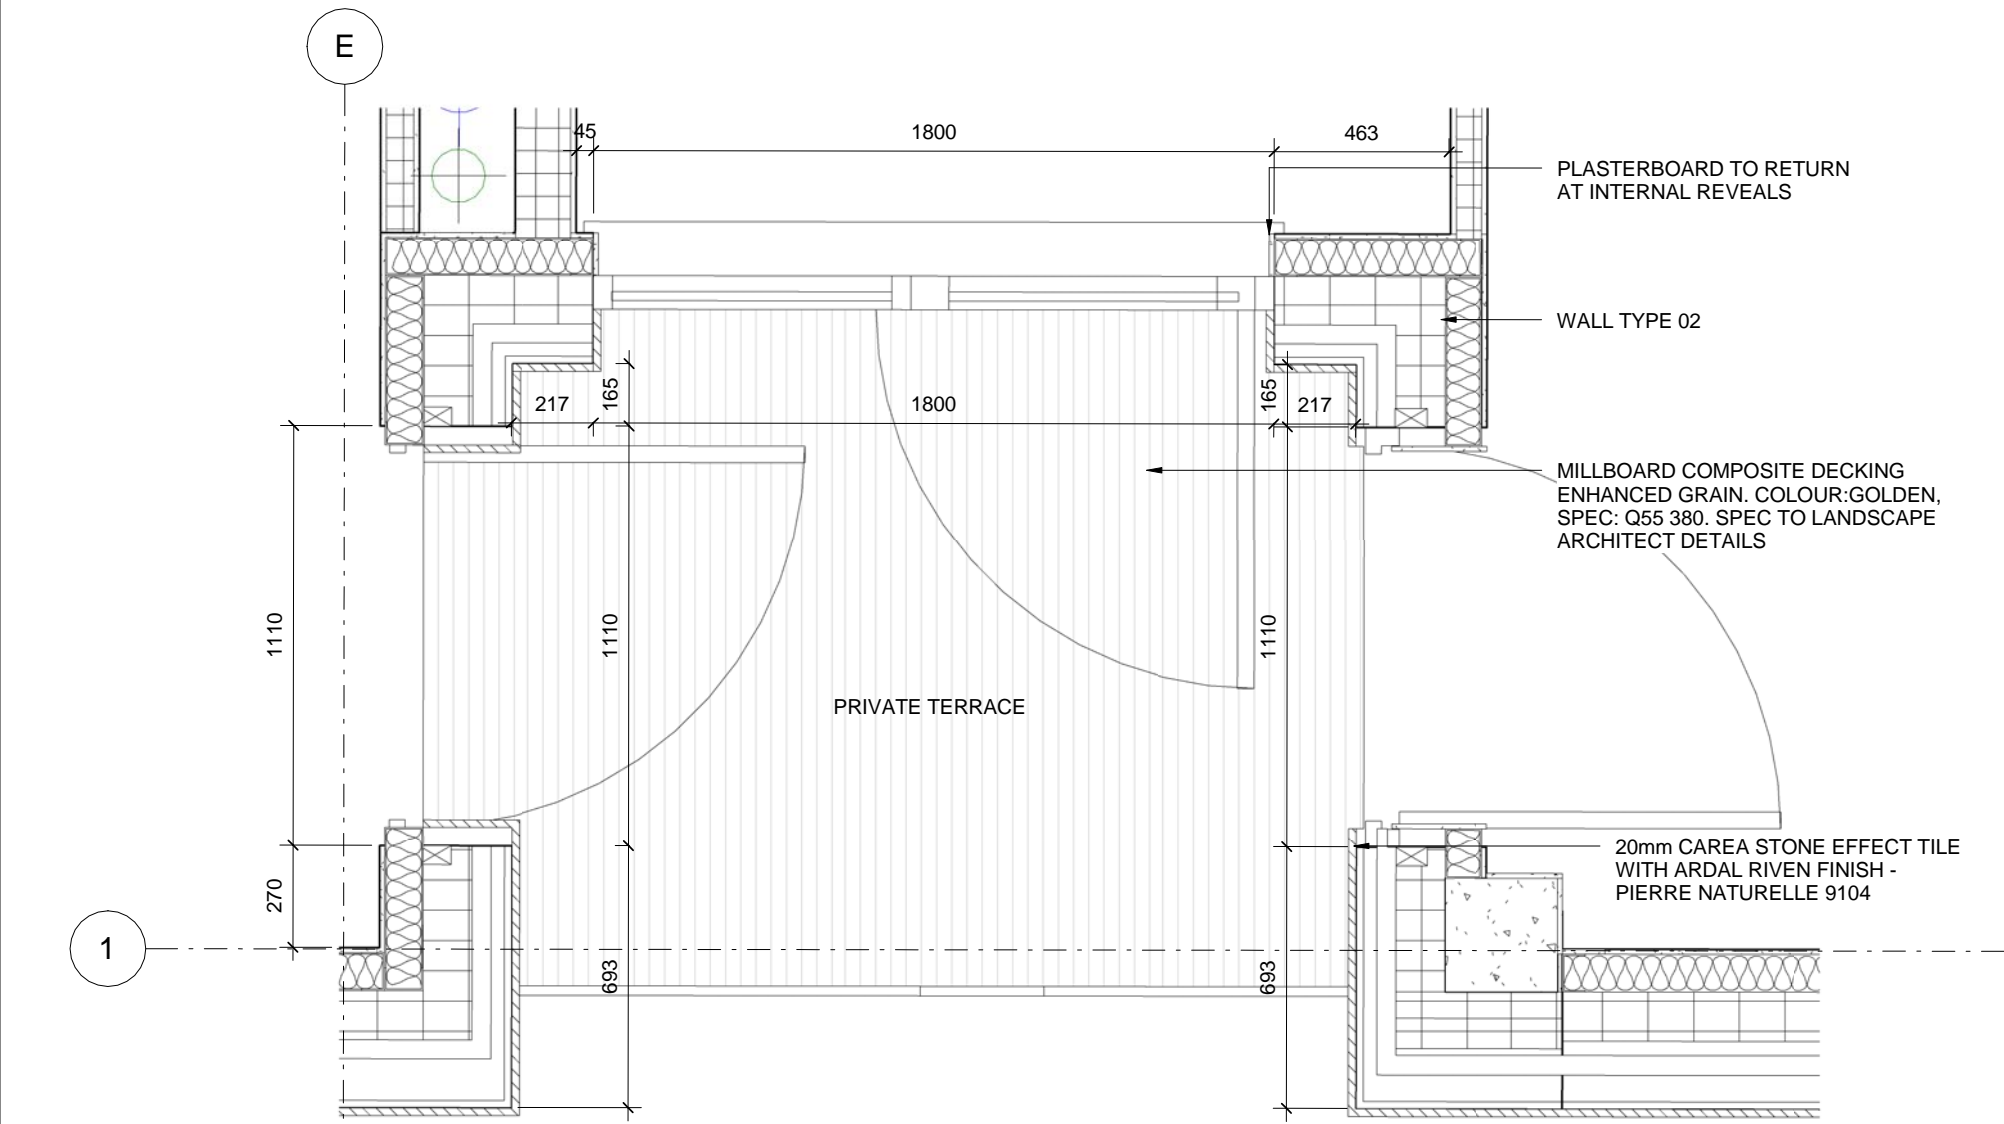


2 TYPICAL RECESS PLAN
1 : 20

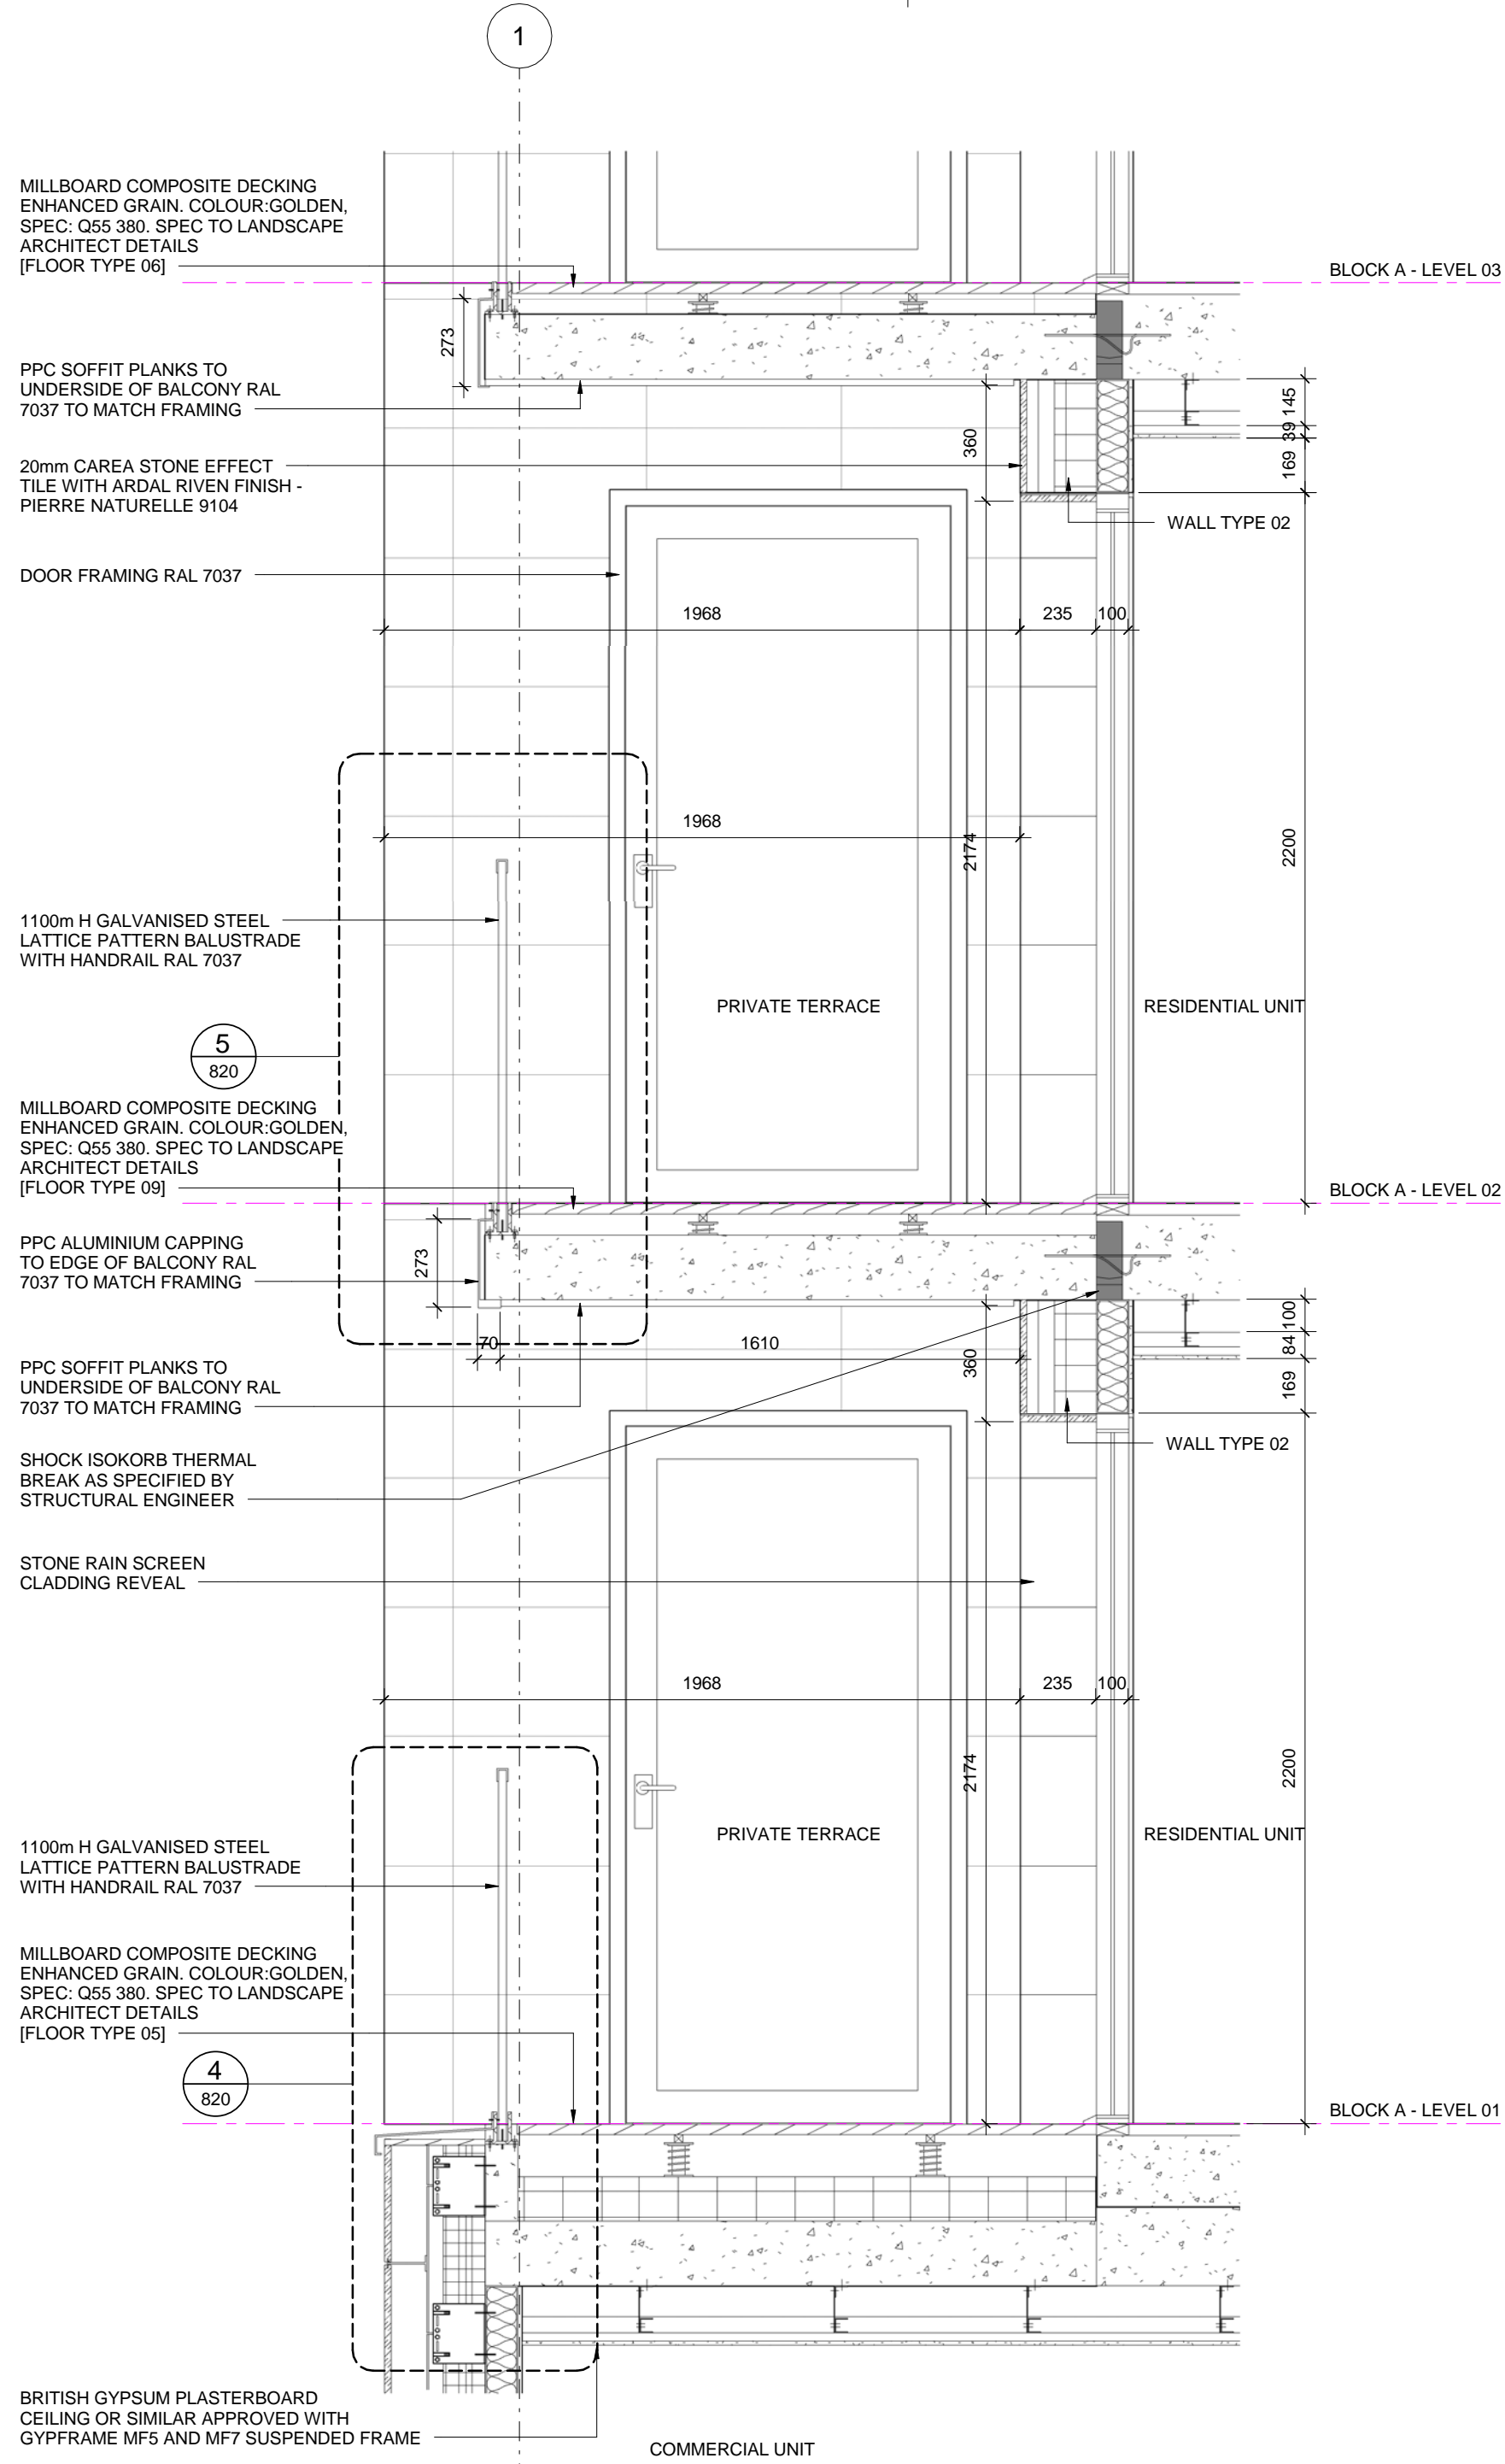

3 TYPICAL RECESS SECTION
1 : 20

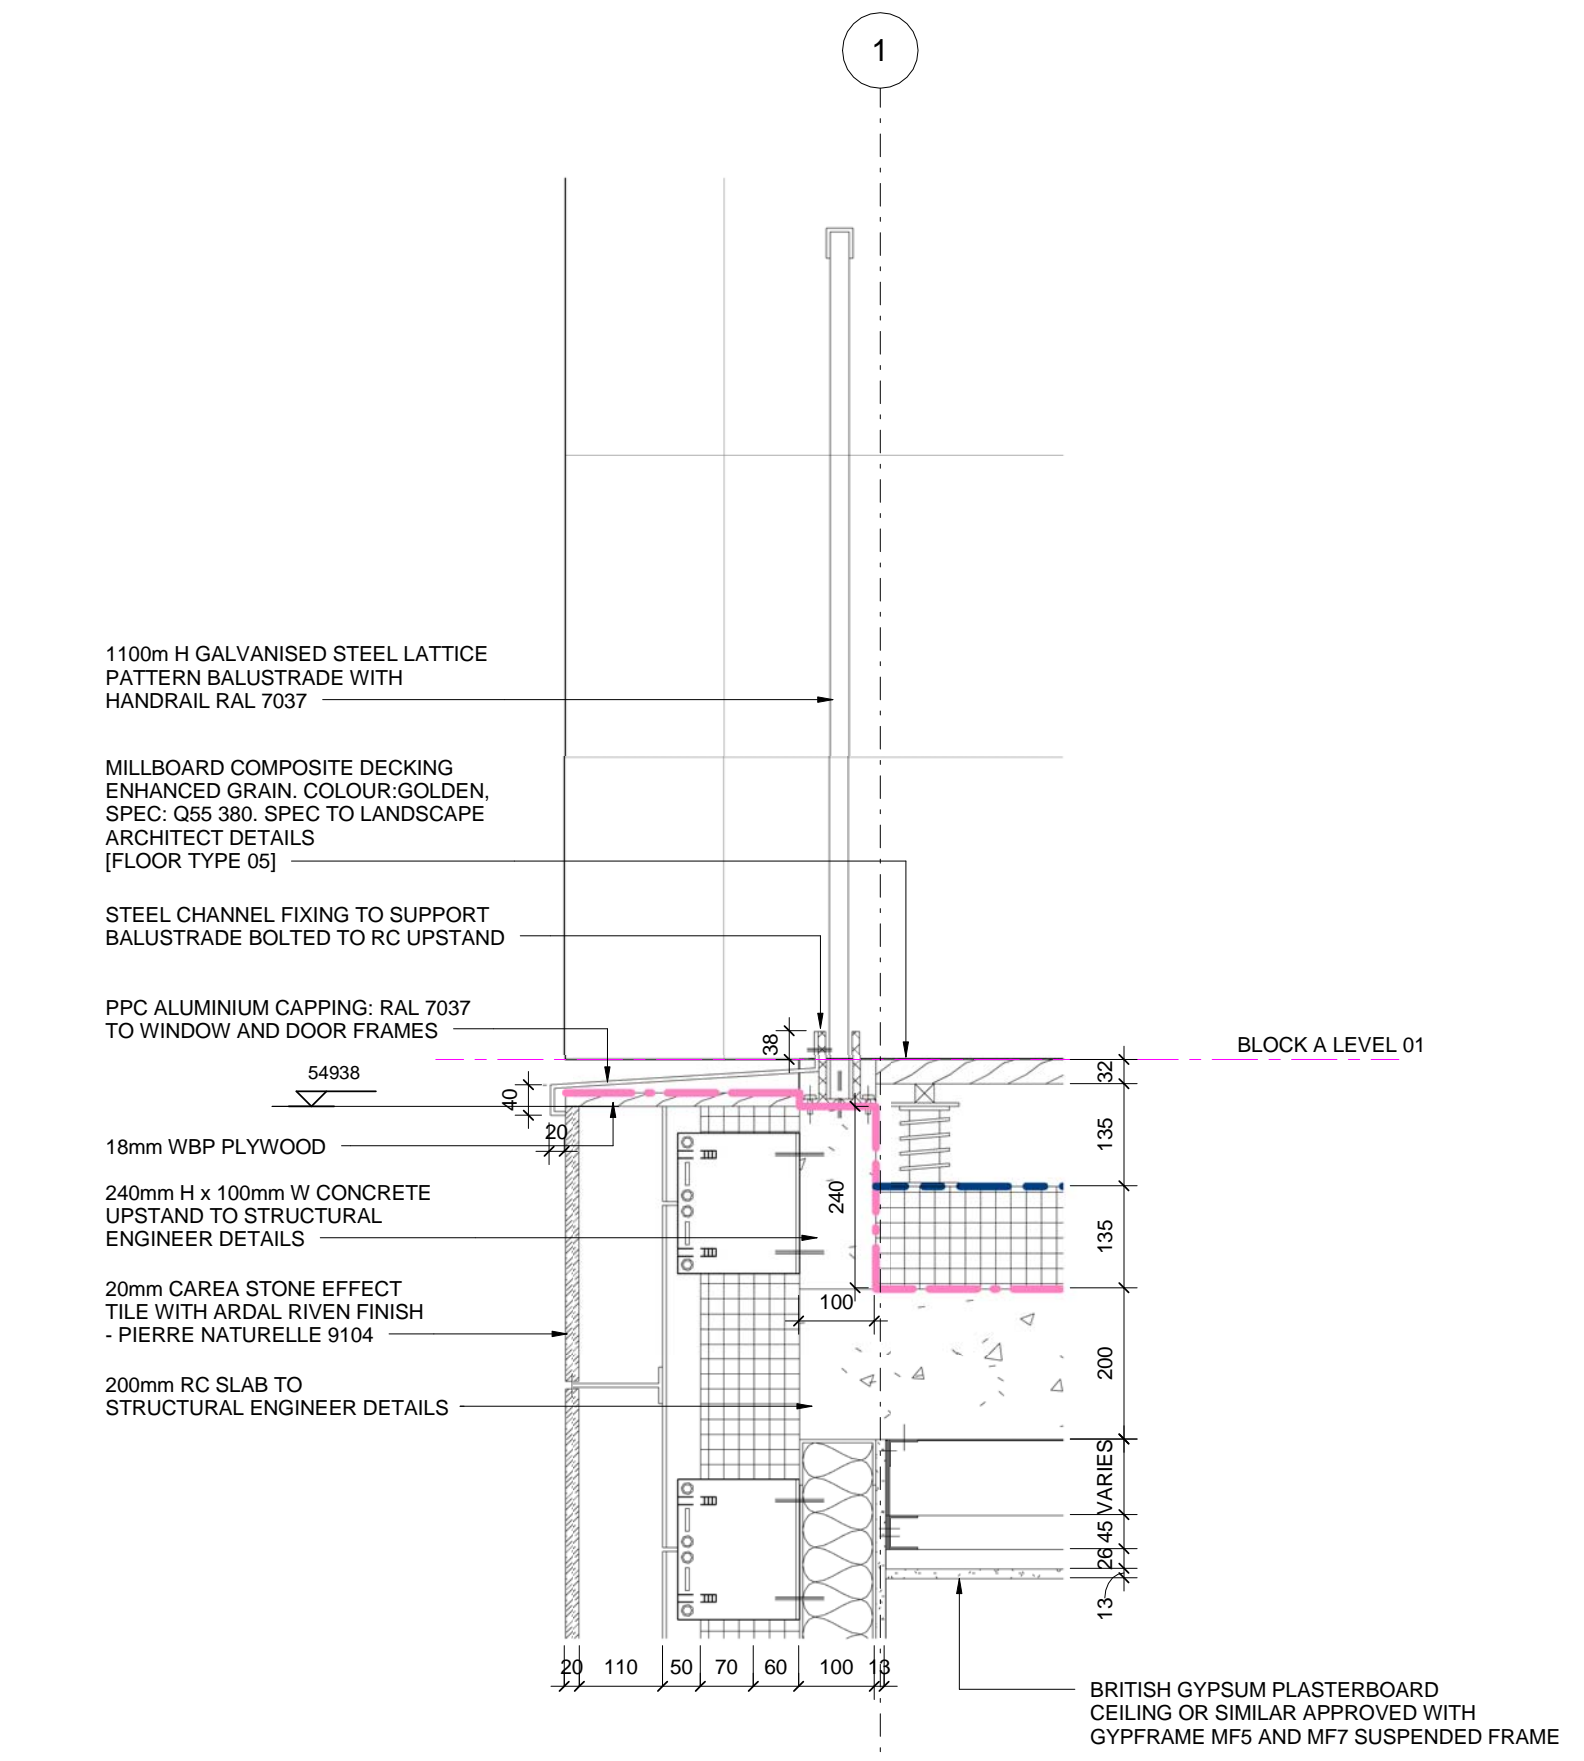


4 TYPICAL BALCONY SCREEN DETAIL (1)
1 : 10

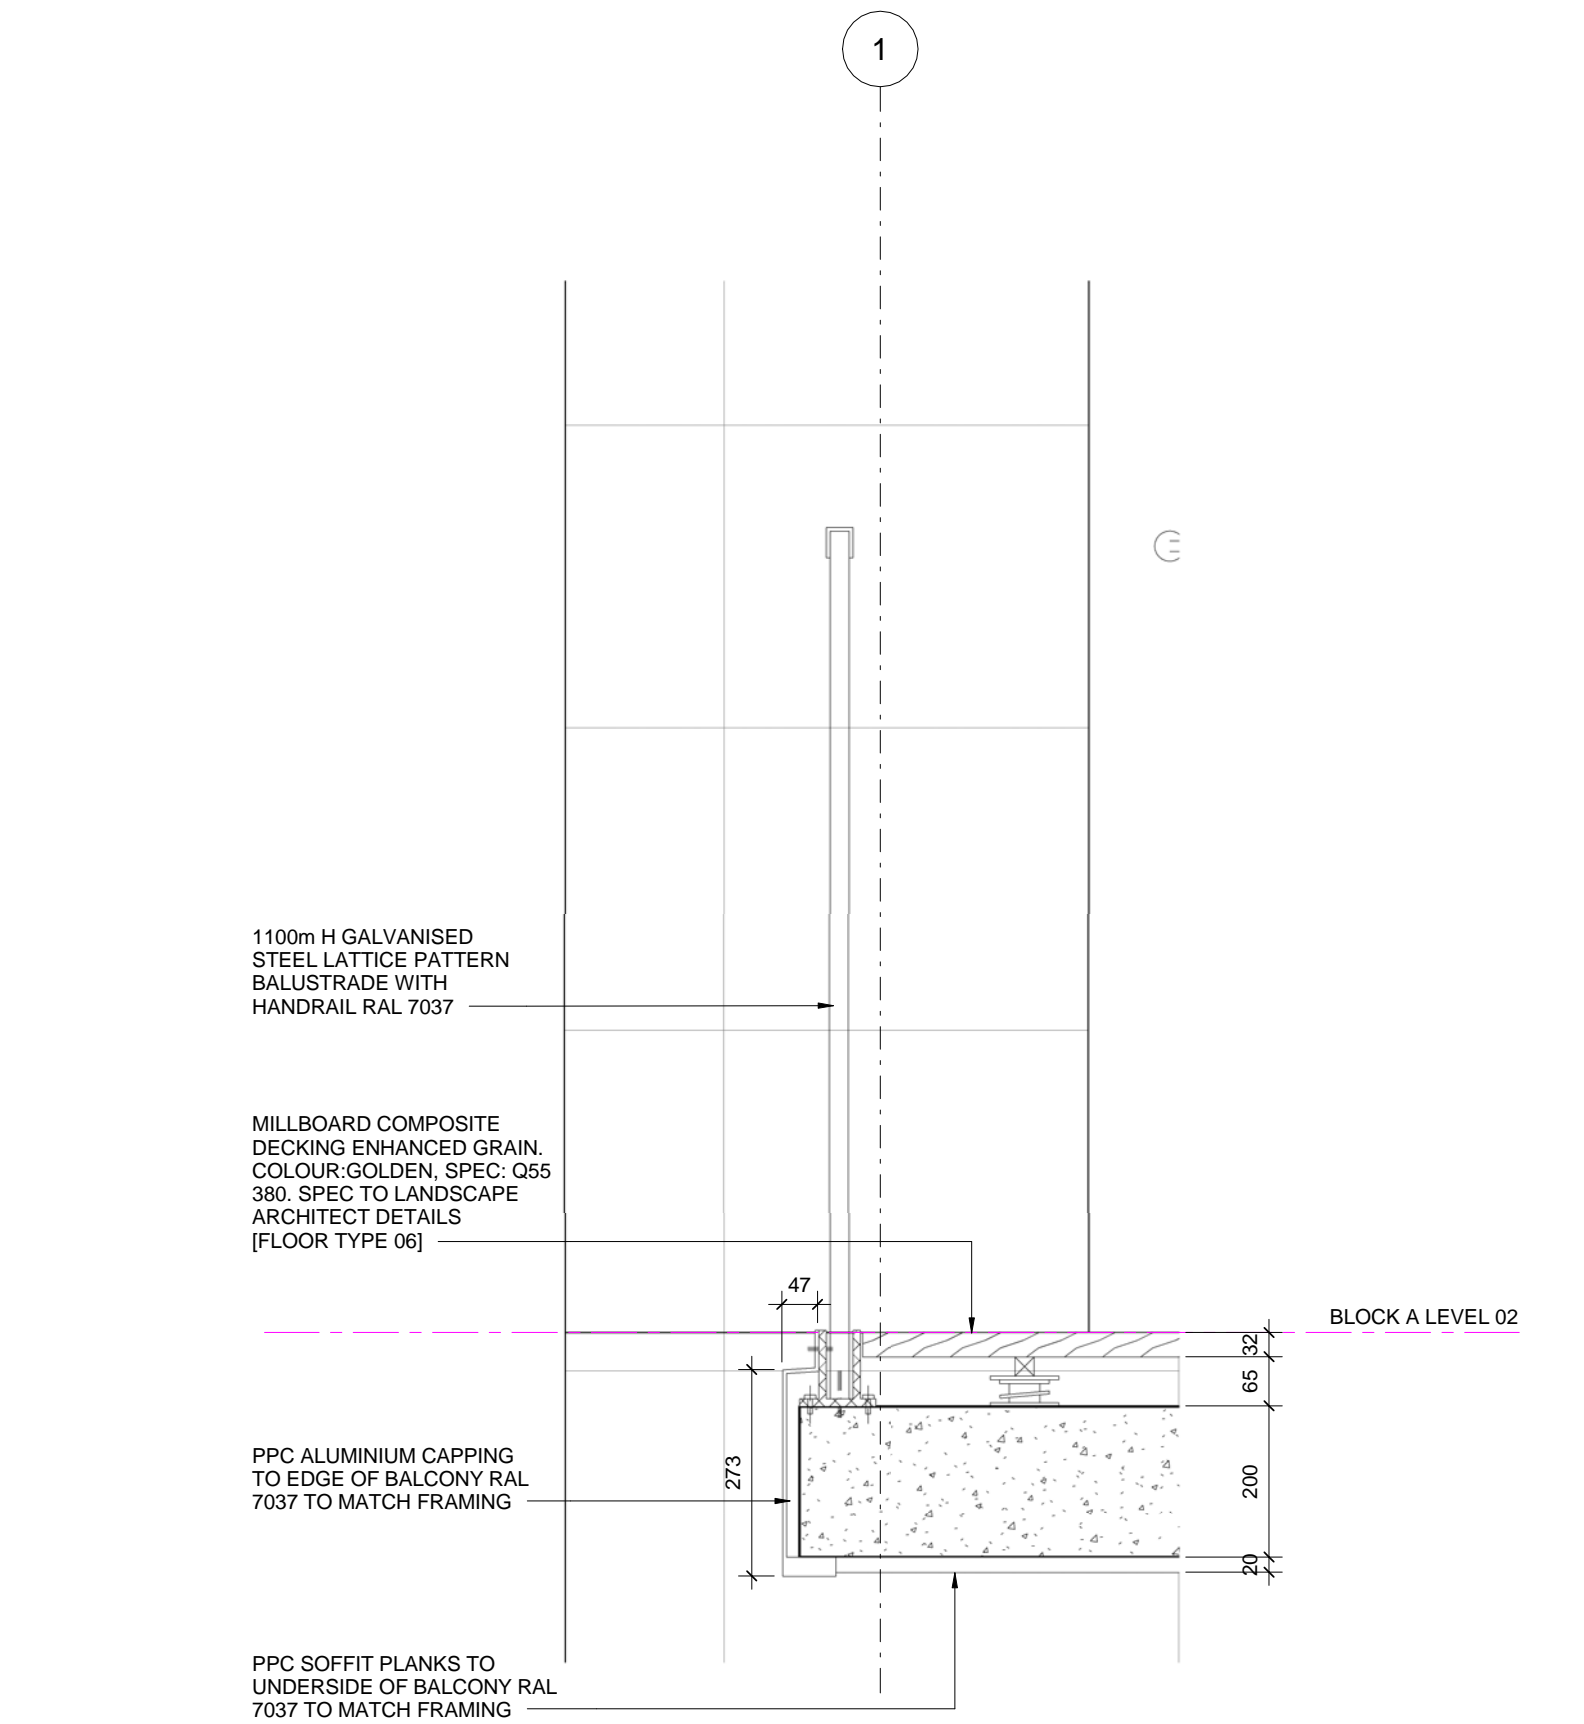

5 TYPICAL BALCONY SCREEN DETAIL (2)
1 : 10

NOTE: DRAWINGS TO BE READ IN CONJUNCTION WITH SHEET 474

KEY RESIDUAL RISK
KEY PLAN

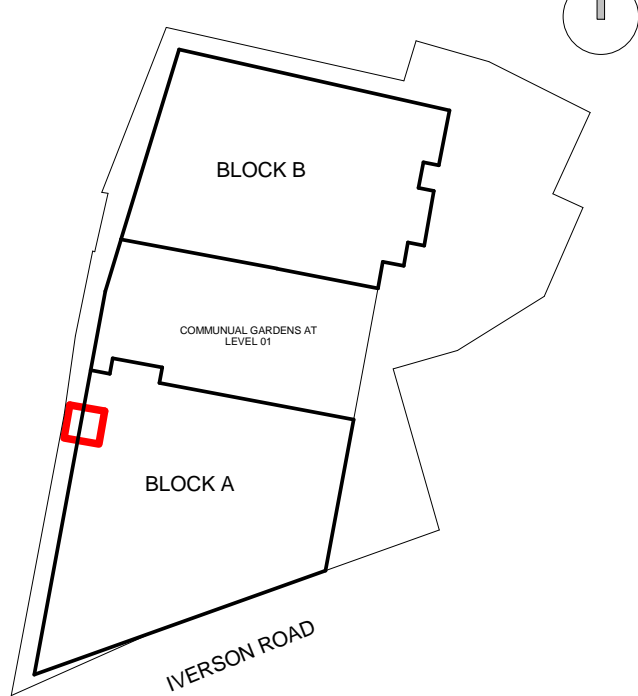

ORIGINATOR davidmillerarchitects WWW.DAVID-MILLER.CO.UK	DRAWING TITLE TYPICAL RECESS DETAILS	JOB NO 335	STATUS FOR INFORMATION
JOB TITLE 159-161 IVERSON ROAD, WEST HAMPSHIRE, LONDON, NW6 2RB	SCALE As indicated ¹	DATE 03/03/15	CHECKED APPROVED DMA
PROJECT IVR	ORIGIN DMA	ZONE ALL	LEVEL SL
TYPE DET	ROLE A3	SEQ NO 820	REV C