



KEY

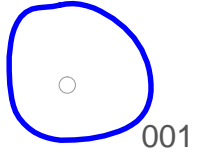


EXISTING TREE

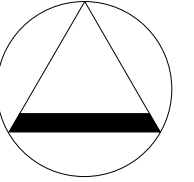

Trees are coloured on plan to correspond to the Retention Categories specified in: *BS5837:2012 Trees in relation to design, demolition and construction - Recommendations* as follows:

- Category A - GREEN
- Category B - BLUE
- Category C - GREY
- Category U - RED

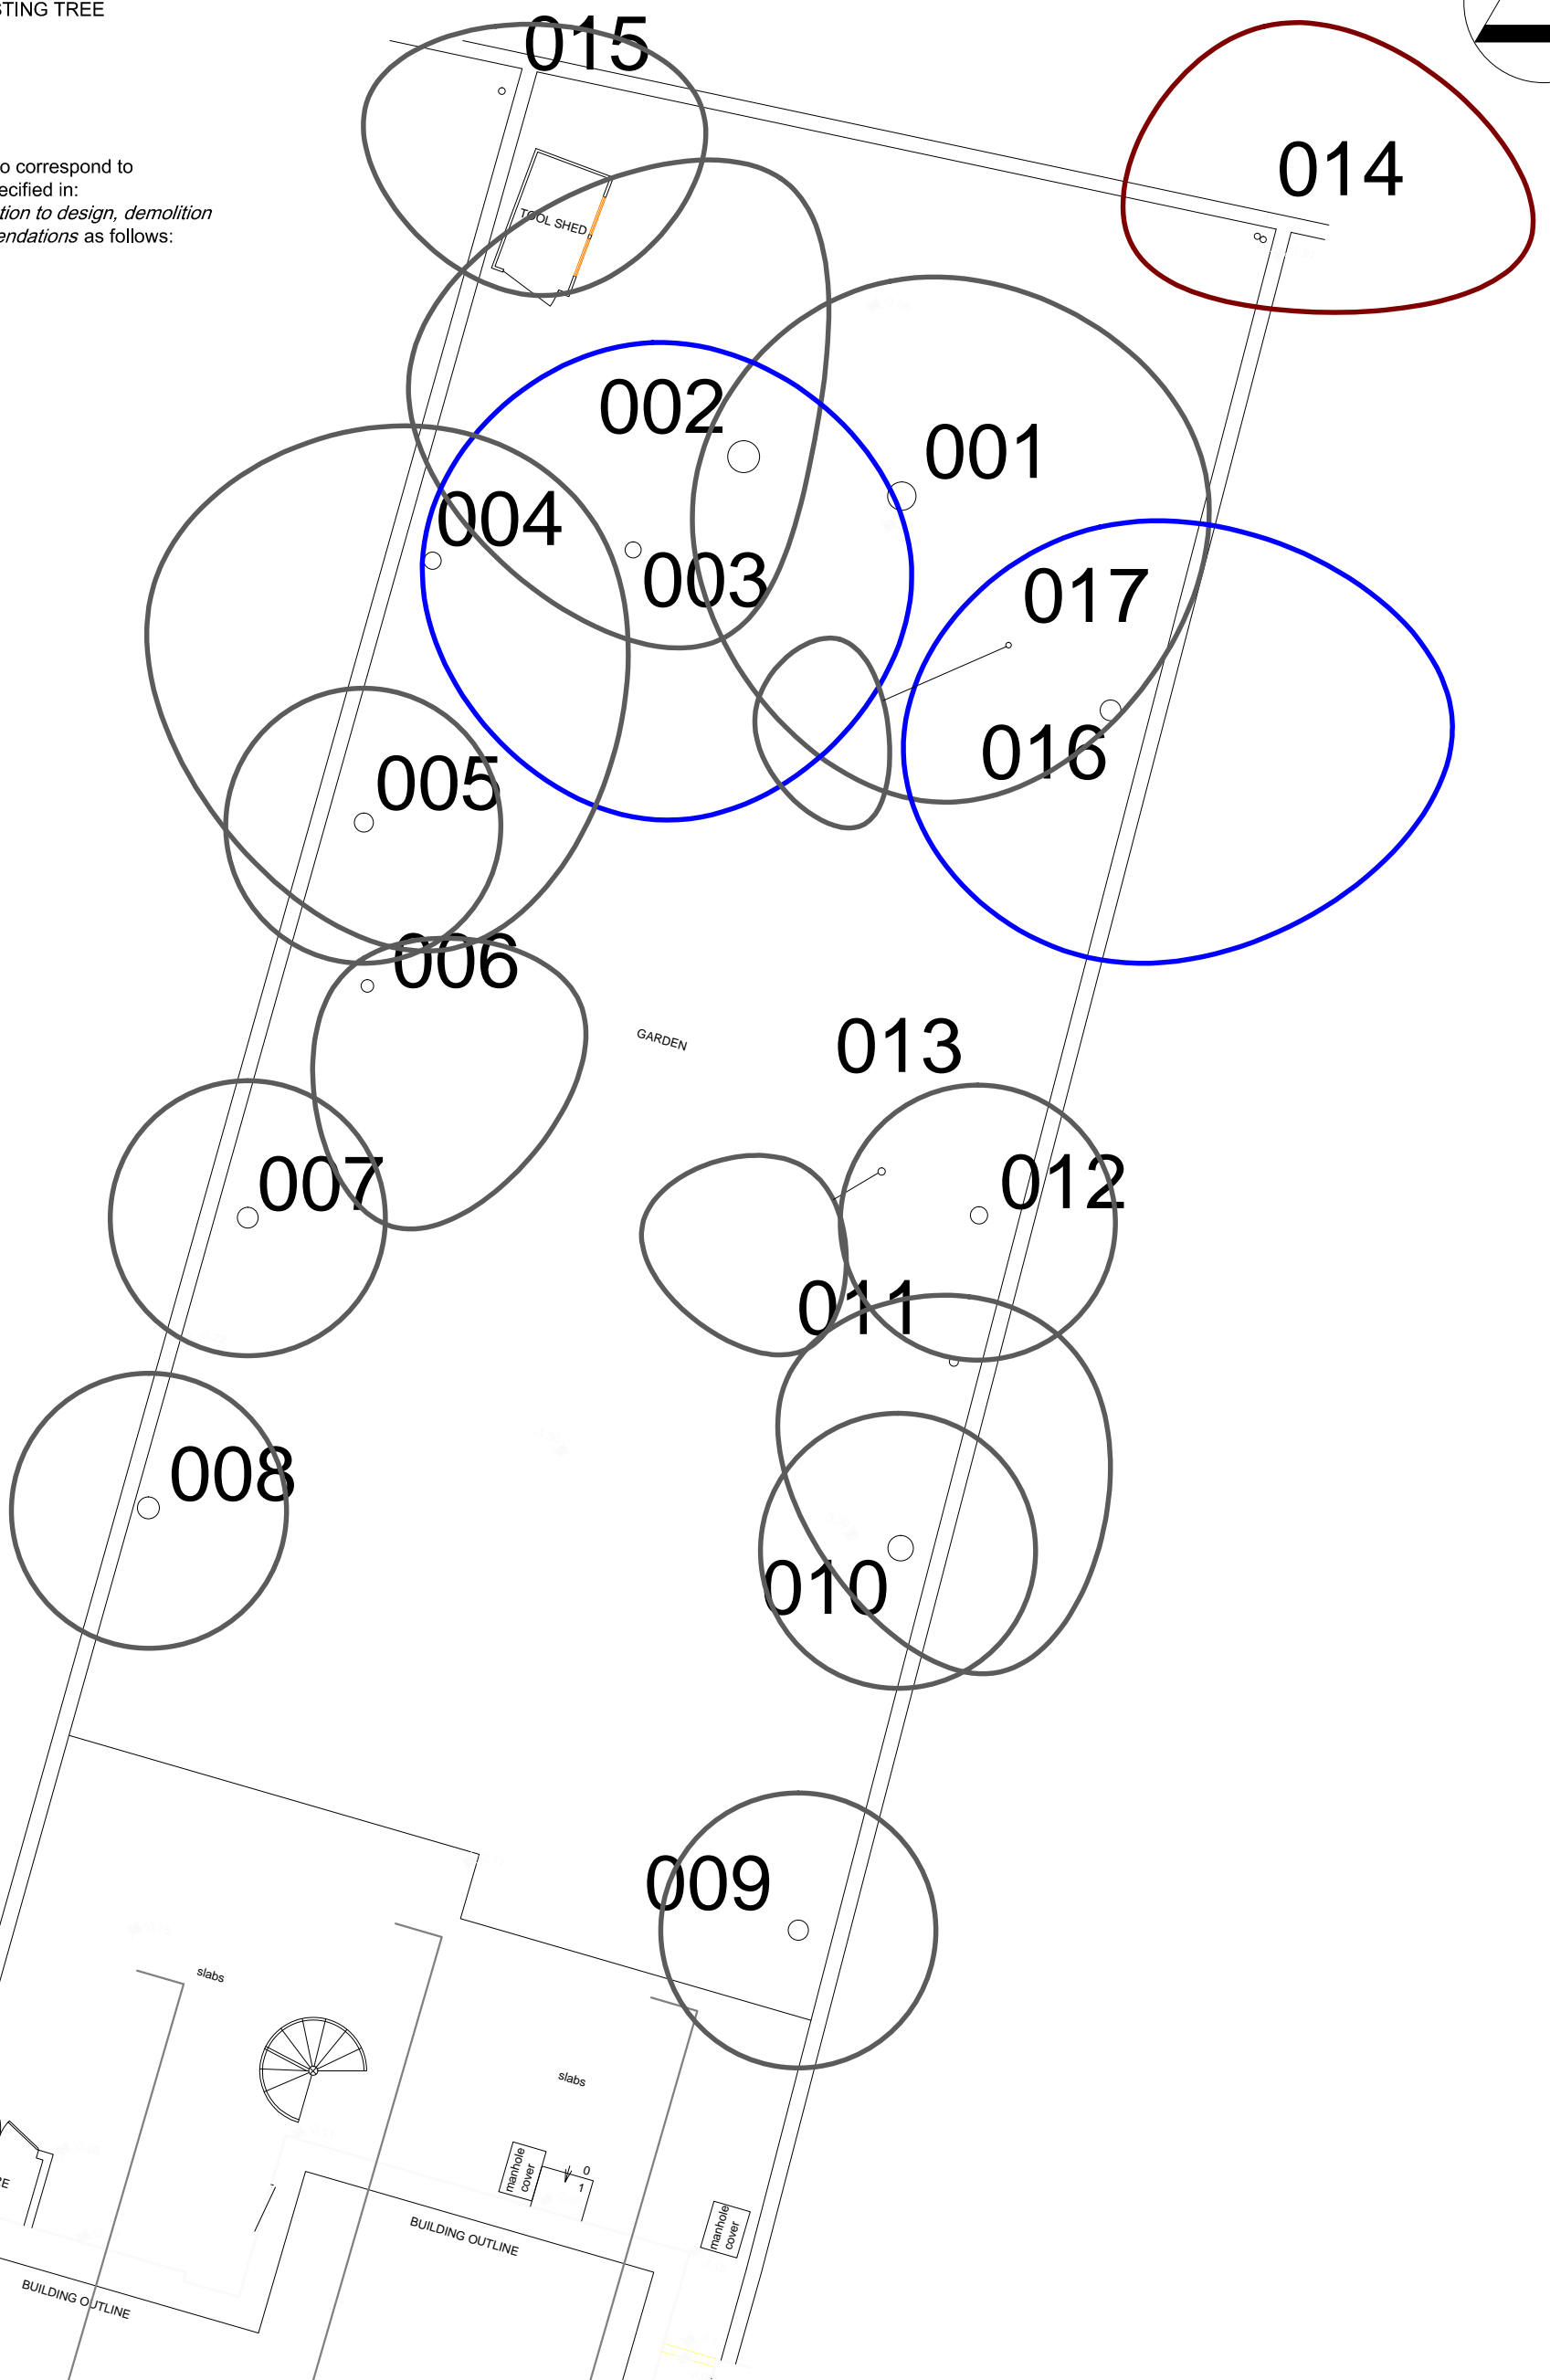

<p>Client: S&Y ARCHITECTS</p>	<p>Drawing Title: TREE SURVEY PLAN</p>		<p>Skerratt arboricultural advice</p>
<p>Job Title: 54 REGENTS PARK ROAD LONDON NW1 7SX</p>	<p>Date: 367.01.00 Rev A</p> <p>Drawing Number: 04.06.15</p>	<p>Scale: 1:100 (A3)</p> <p>Drawn by: RS</p>	<p>158 MALDEN ROAD, LONDON NW5 4BT 01274 566539</p>