


ne elevation as existing



sw elevation as existing

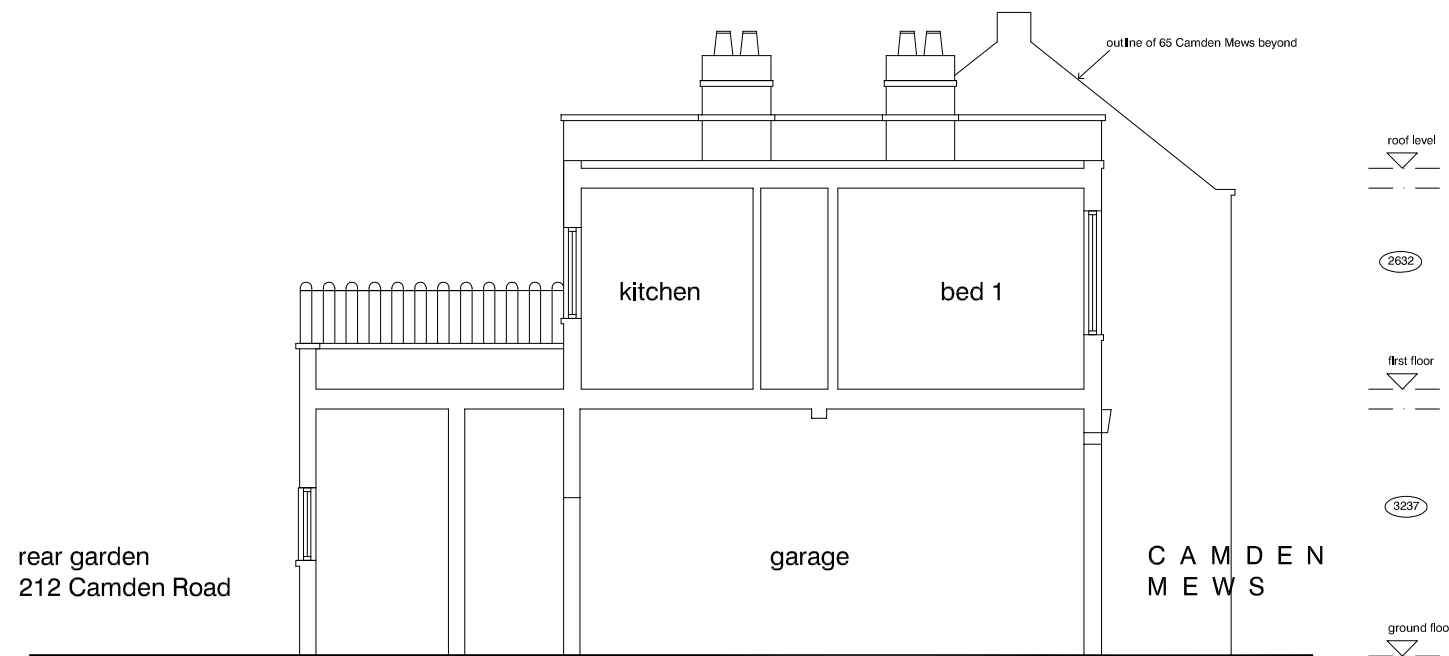

section AA as existing

0 1 2 3 4 5 6 metres

scales 1: 50 @ A1  
1: 100 @ A3

scale : 50 @ A1  
1:100 @ A3

**DVM**  
ARCHITECTS

4a Murray Street . London . NW1 9RE  
Telephone 0207 485 2121 . Facsimile 0207 267 2527  
e-mail: studio@dvmarch.com

---

Client  
Bill Stinson

---

Project  
61 Camden Mews  
London NW1

---

Title  
Elevations  
as EXISTING

Scale	Date	Job No.	
1: 50	28.03.15	1881	
Drawing No.	Rev.		
1881-05			

All dimensions are to be checked on site.  
© This drawing is copyright and remains the property of David & Victoria Mercer at all times and may not be reproduced in part or whole without written consent.