
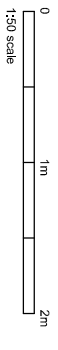


NOTES

DO NOT SCALE FROM DRAWING.
DIMENSIONS TO BE CONFIRMED
ON SITE

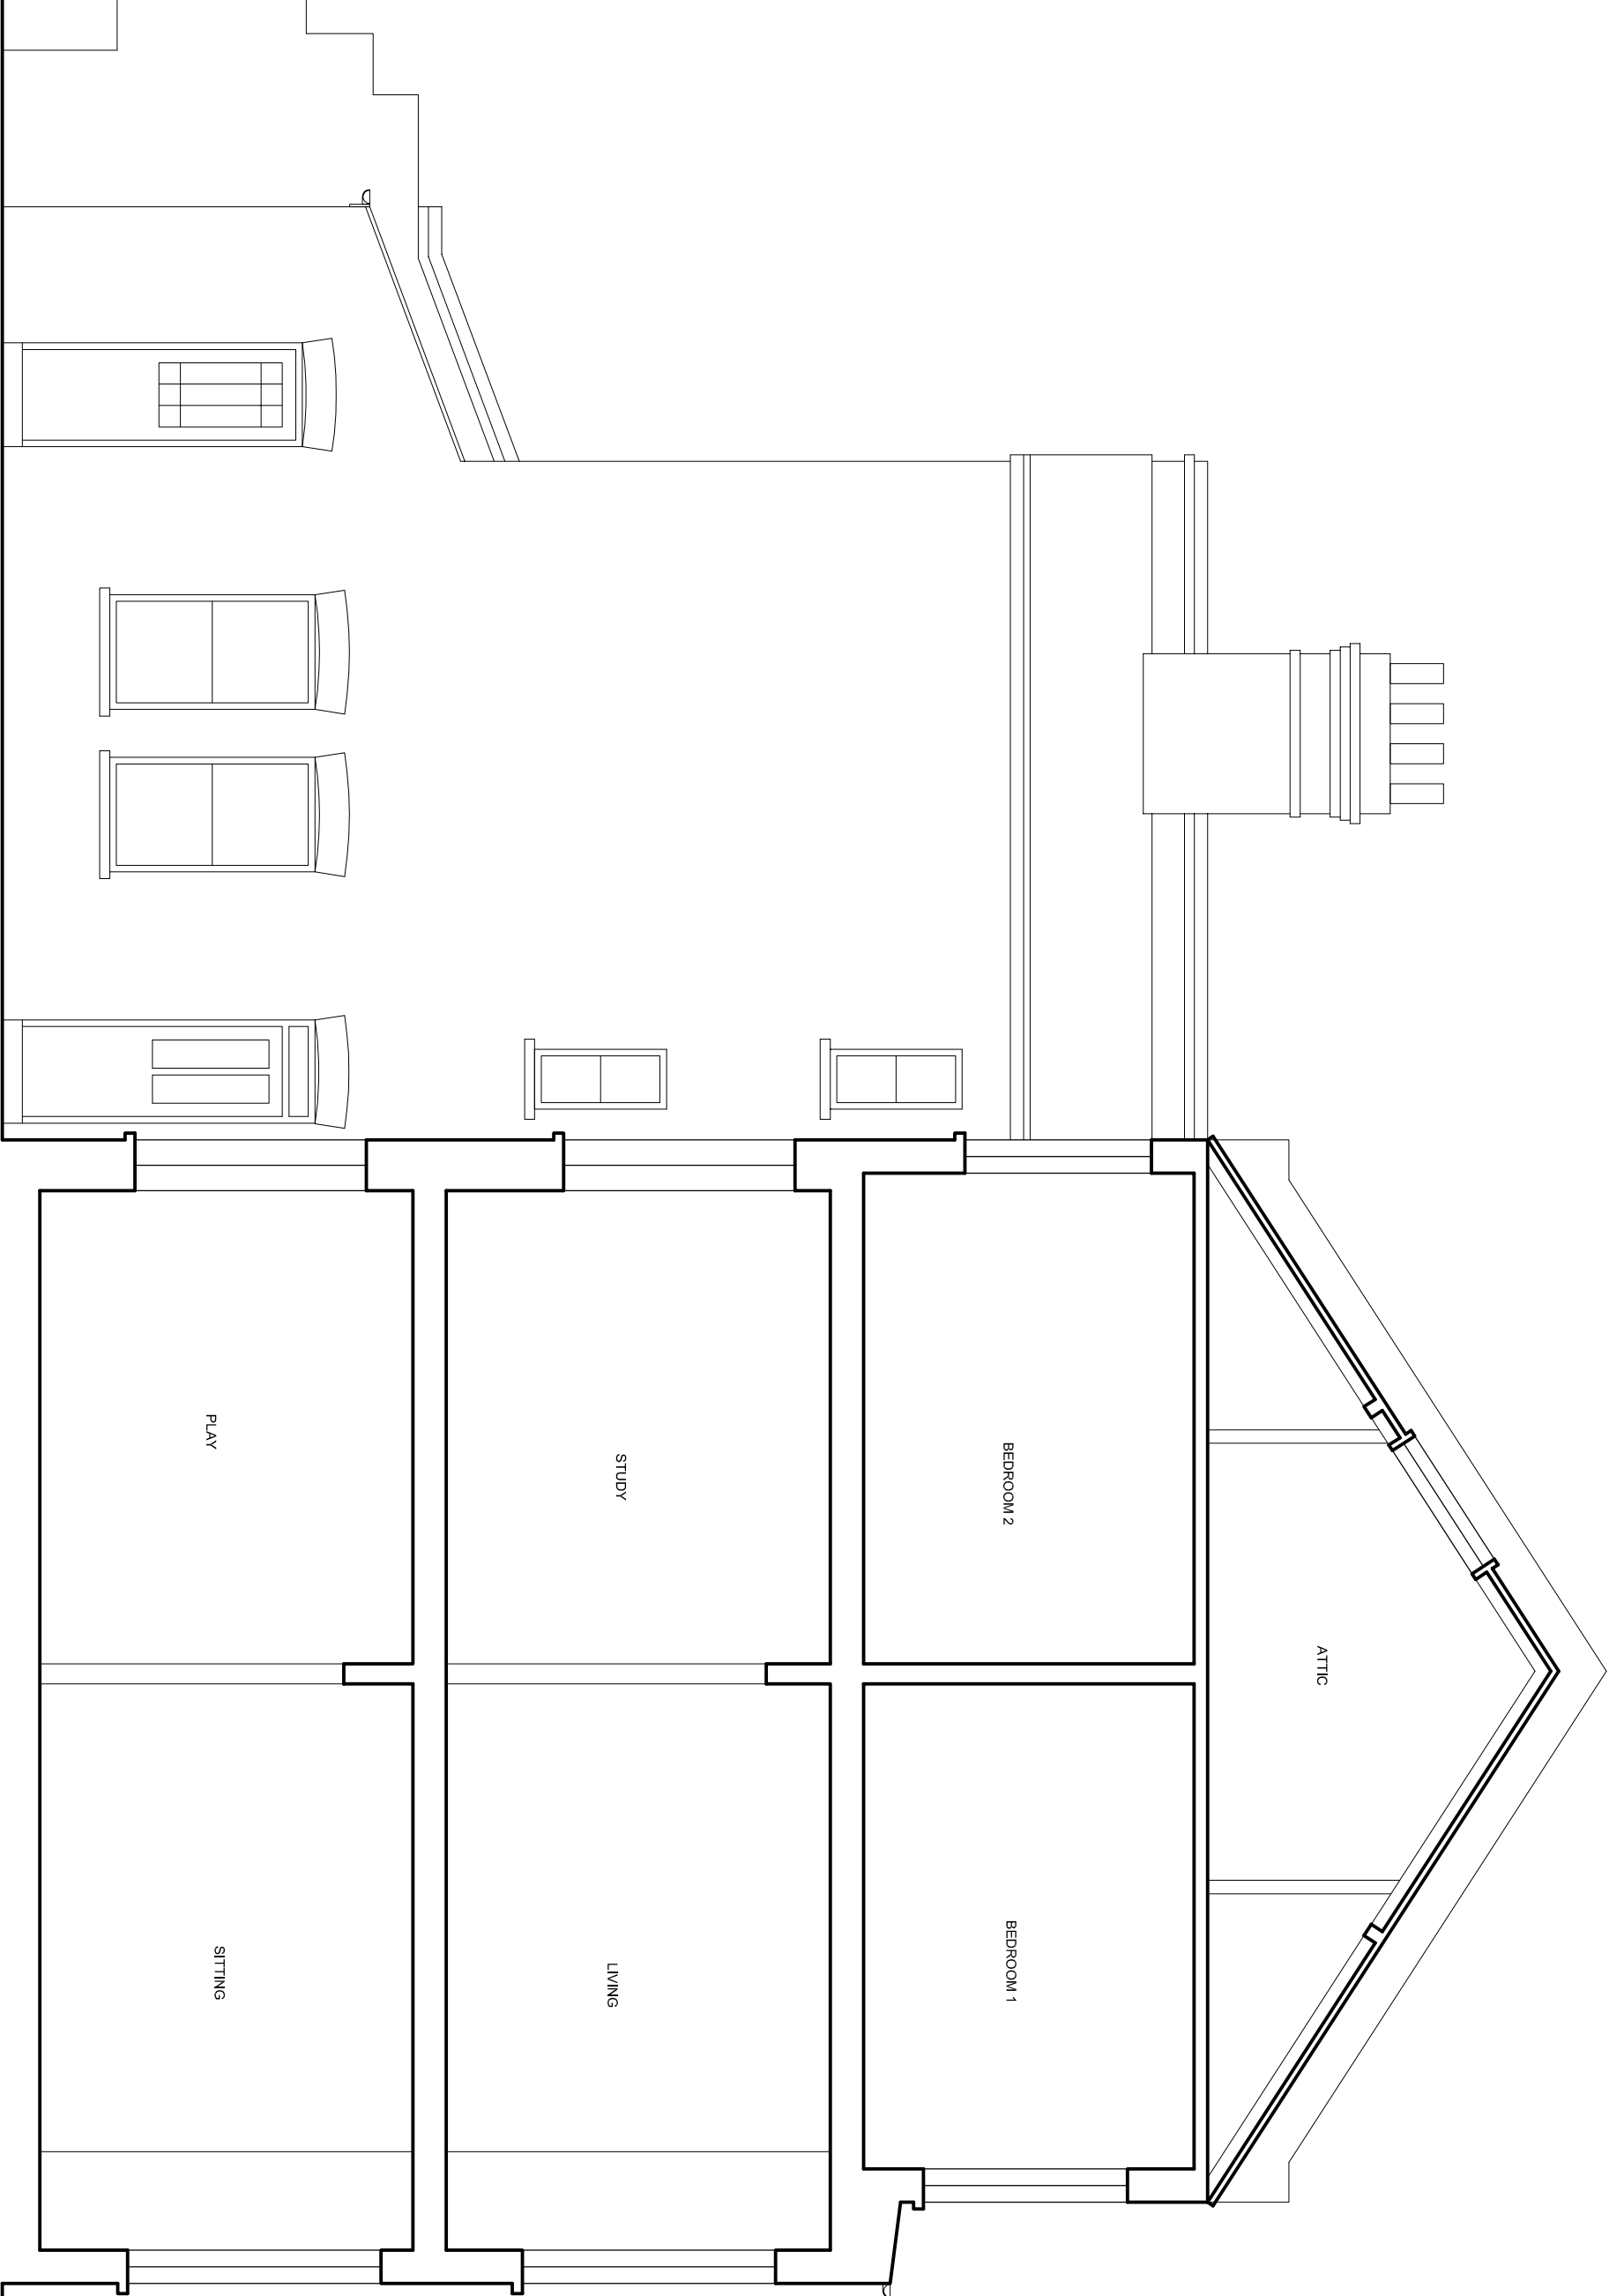

DAVIES ARCHITECTURE LTD

28 ELLIOTT SQ
LONDON NW3 3SU
TEL 020 7483 0669

JOB
ELAINE AND DAVID WHEELER
13 GRESSY ROAD
LONDON NW3 2NB

TITLE
EXISTING
SECTION A

DATE 16.9.15
SCALE 1:50 @A3

DRAWING NO CRE-EX-GA-05