

List of proposed works:

- New unit entrance doors to South side.
- Restoration of original floors to North side
- Overlaid floating floor to unit lobby on North side
- New perimeter trunking to North side
- Replacement perimeter trunking to South side.
- Refurbishment of WC's north and south side

SOUTH SIDE existing perimeter trunking to be replaced with new.

Stained OAK frame, door and surround to match in profile and detail entrance doors to NORTH SIDE. Doors to fit within existing opening.



ELEVATION: REPLACEMENT ENTRANCE DOORS TO SOUTH PART THIRD FLOOR UNIT. 1:20




Existing third floor entrance doors south side


Existing third floor entrance doors north side

Blue outline indicates areas where the proposed perimeter trucking detail to be implemented. The existing skirting to be retained throughout all areas.

Shaded areas NORTH SIDE - existing floor finishes to be taken up back to original parquet flooring. Floor to be fully restored, sealed and polished.

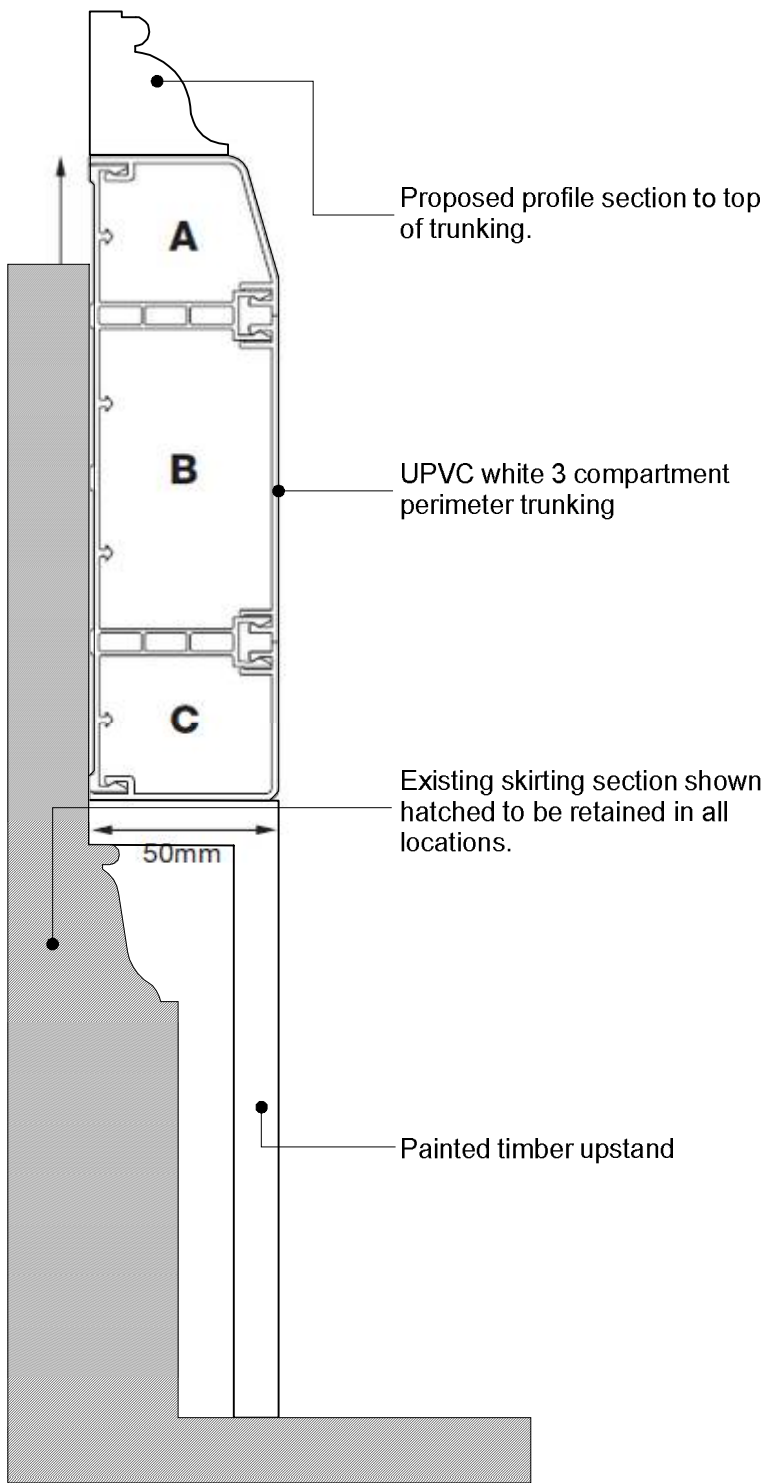

SECTION THROUGH PROPOSED SKIRTING DETAIL 1.2

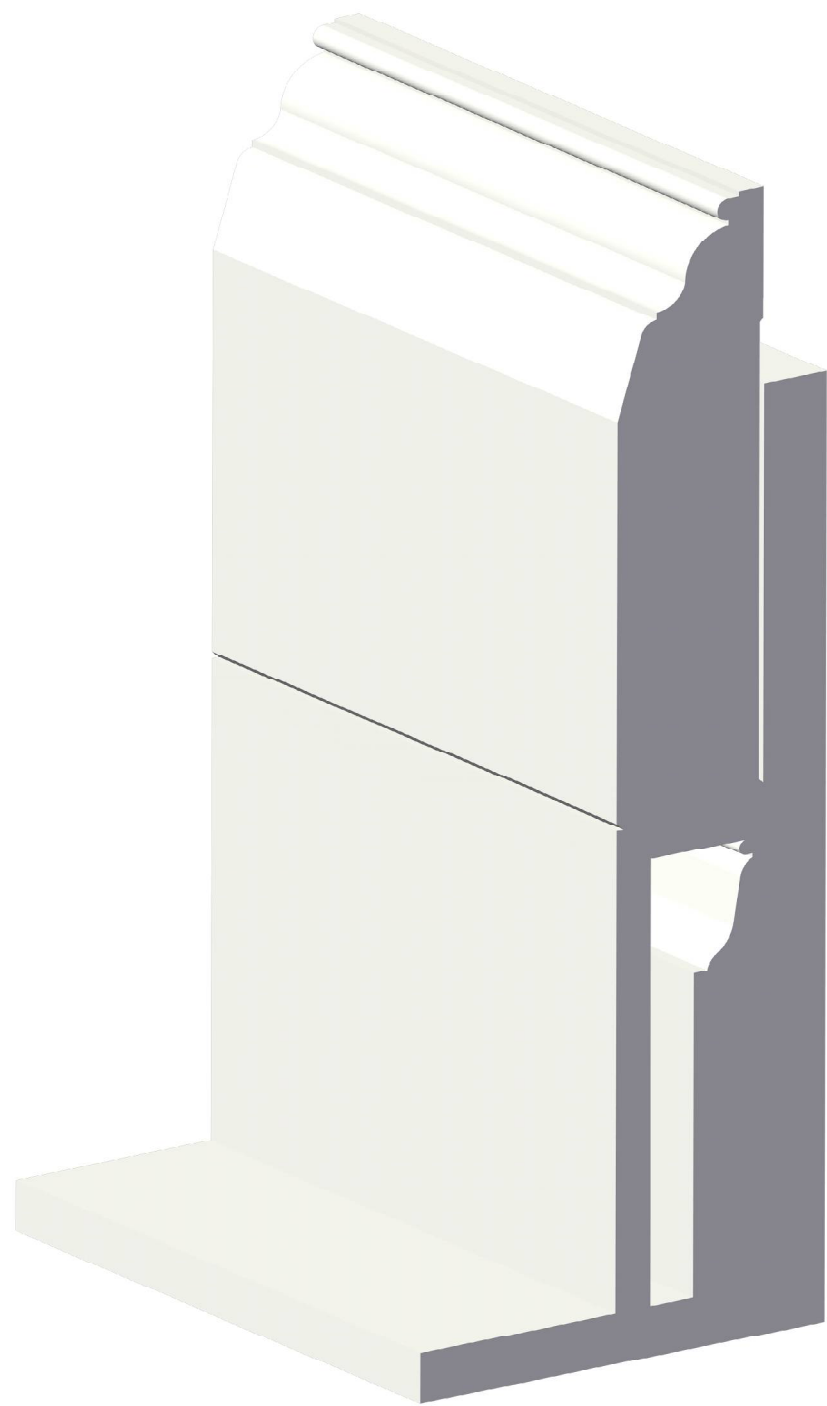

SKETCH MODEL OF PROPOSED PERIMETER TRUNKING DETAIL

REVISIONS

B. FLOATING FLOOR TO FRONT HALL OMITTED. 05/11/15

Sticklanddesign.ltd

24 PENDLE ROAD LONDON SW16 6RU
07939 155928
jonathan@sticklanddesign.co.uk

PROJECT	
HOLBORN HALL	
DRAWING TITLE	
THIRD FLOOR ALTERATION	
DATE	
JULY 2015	
DRAWING NUMBER	SCALE
SDL.HH.01B	1.100 /1.2

This drawing is copyright and is the property of the designer.
All dimensions are to be checked on site prior to construction.