


THIS DRAWING AND ALL INFORMATION CONTAINED WITHIN IS THE SOLE  
PROPERTY OF ITSU LTD AND MAY NOT BE REPRODUCED IN WHOLE OR PART  
WITHOUT WRITTEN PERMISSION FROM ITSU LTD.

--	--	--	--




ITSU CAMDEN  
191-192 CAMDEN HIGH STREET  
LONDON  
NW1 7BT

PROJECT No.	DRAWN BY
1541	GT

DRAWING No.	REV
1541-002	-

**LEASE**

Tel: tbc  
E-mail: [greg.taylor@itsu.com](mailto:greg.taylor@itsu.com)  
Web: [www.itsu.com](http://www.itsu.com)

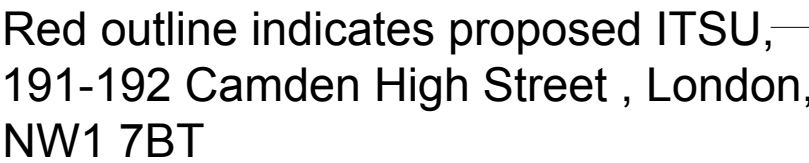

# Location Plan

Scale: NTS