


NOTES:
DO NOT SCALE THIS DRAWING FIGURED DIMENSIONS ONLY TO BE WORKED TO. REPORT ANY DISCREPANCIES TO STARK ASSOCIATES PRIOR TO COMMENCEMENT ON SITE
THIS DRAWING TO BE READ IN CONJUNCTION WITH DRAWINGS

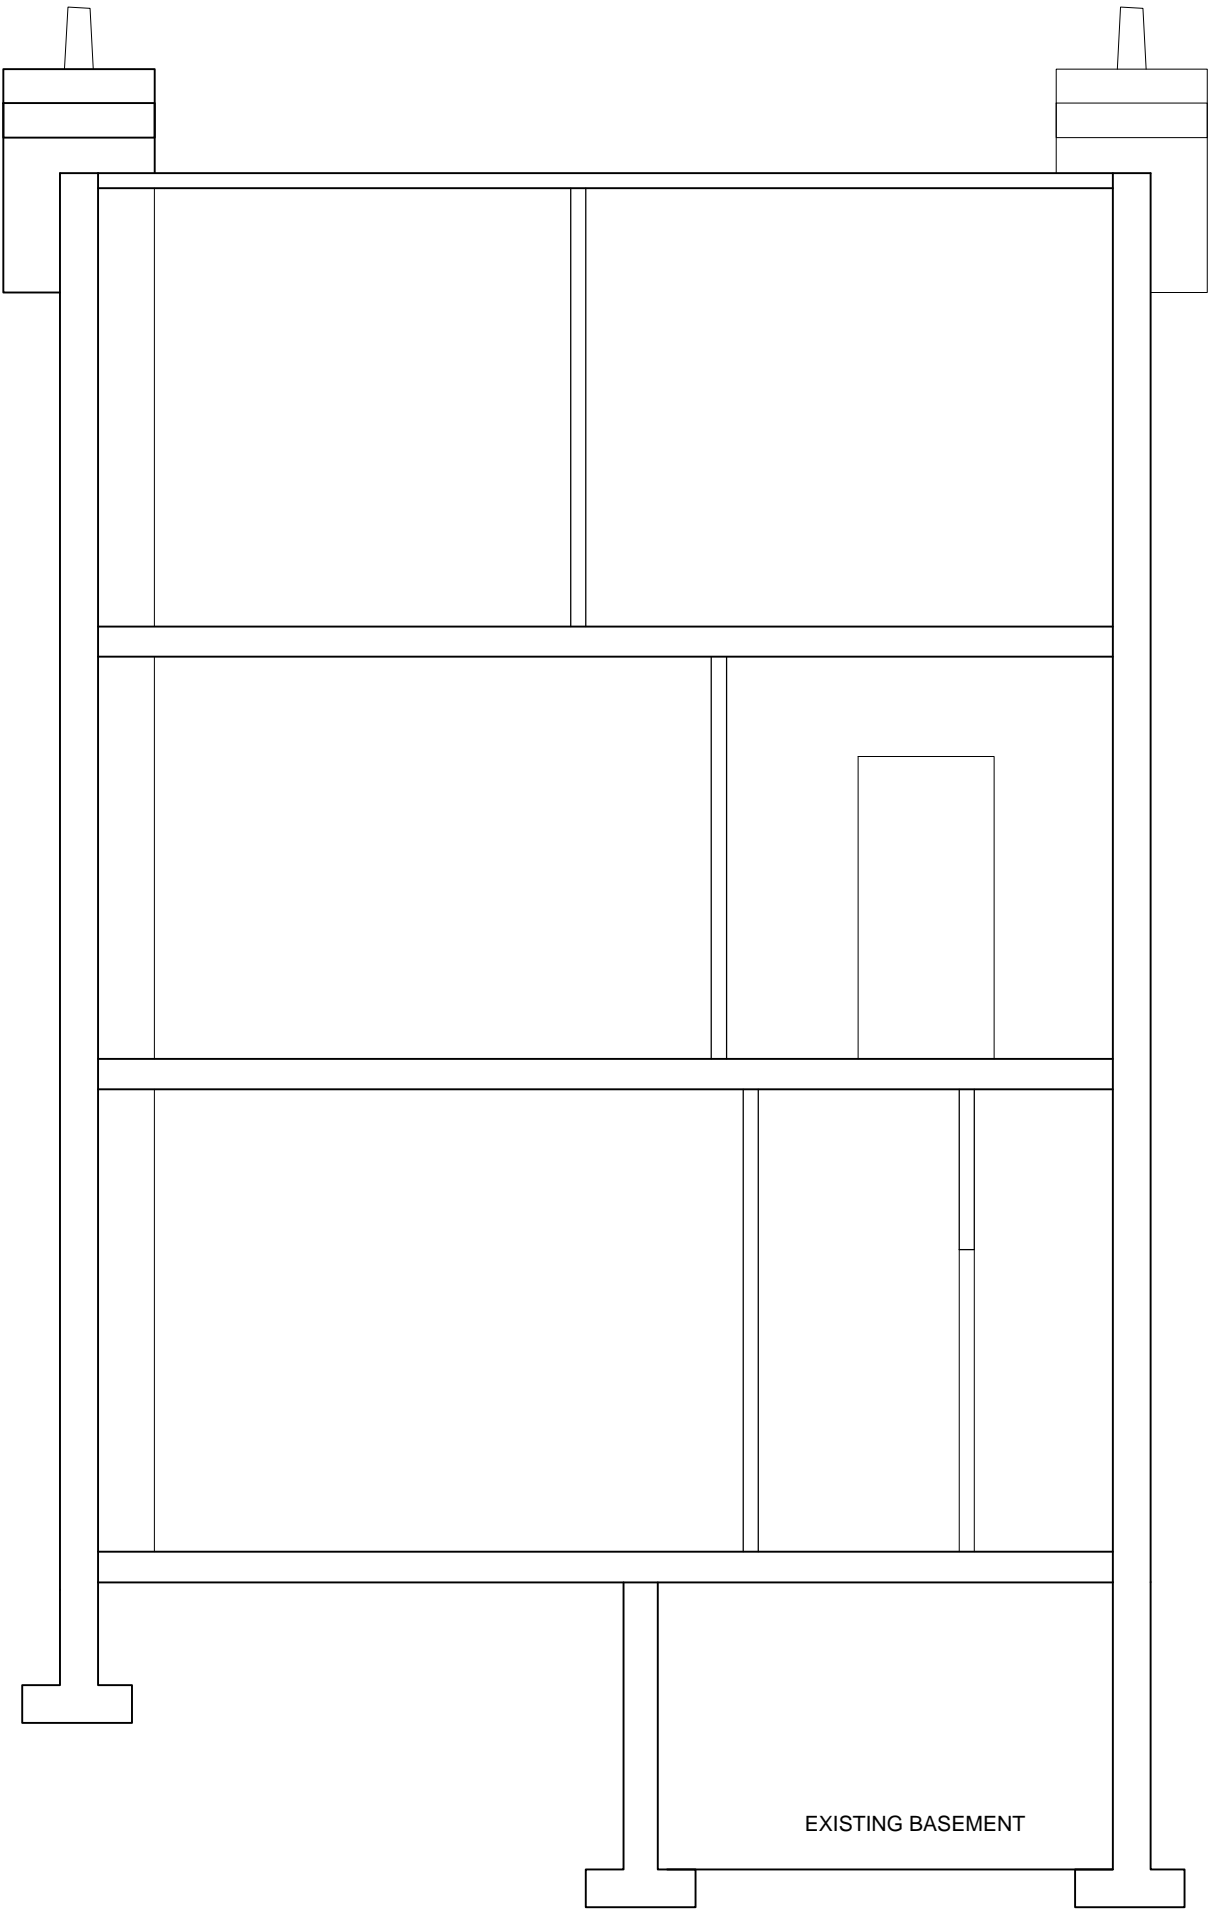

PROPOSED SECTION C-C
No Changes



PROPOSED SECTION D-D

**ISSUED FOR
LOCAL AUTHORITY
PLANNING APPROVAL**

Client
Mr & Mrs Stark

Project
**10 Pandora Road.West Hampstead
London NW6 1TT**

Title
Proposed Section C-C & D-D

-	-	-	-
Rev	Date	Made by	Amendments

Date OCT 15	Drawn DGI	Ckd SLS
Scale 1:50@A2	Job No.	Dwg N. 20
		Rev. -

STARK ASSOCIATES
3 PERRINS COURT HAMPSTEAD LONDON NW3 1QS
Tel: 0207 435 3294
E-Mail: stephen.stark@virgin.net