


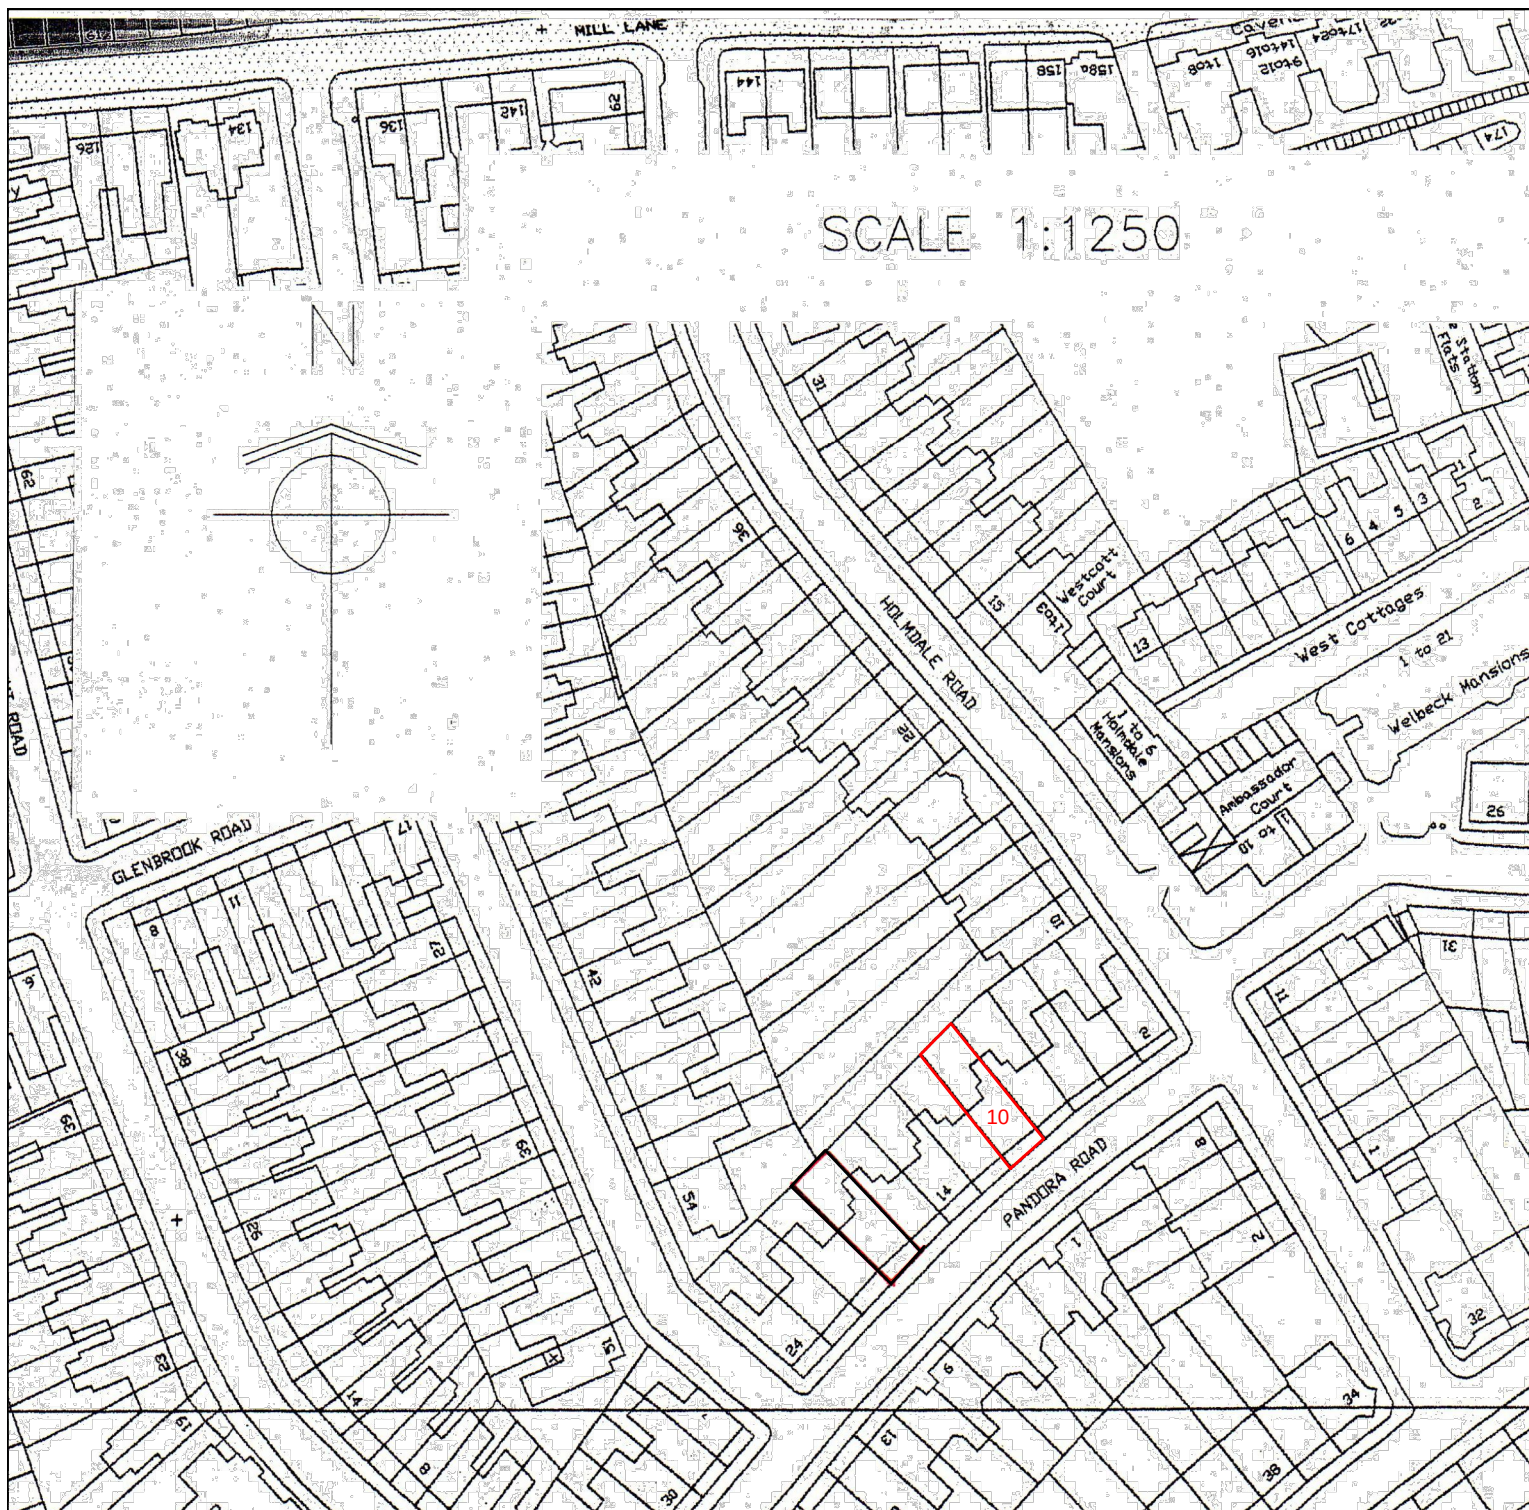

Project

10 Pandora Road. West Hampstead
London NW6 1TT

Title

SITE PLAN

Client

Mrs & Mr Stark

Date

OCT 15

Drawn

DGI

Ckd

SLS

Scale

1:1250@A4

Job No.

Dwg N.

01

Rev.

-

STARK ASSOCIATES

3 PERRINS COURT HAMPSTEAD
LONDON NW3 1QS

Tel: 0207 435 3294

E-Mail: stephen.stark@virgin.net

-	-	-	-
Rev	Date	Made by	Amendments