



DO NOT SCALE FROM THIS DRAWING. ALL DIMENSIONS TO BE CHECKED ON SITE. ANY DISCREPANCIES MUST BE REPORTED TO THE ARCHITECT FOR VERIFICATION PRIOR TO COMMENCEMENT OF THE EFFECTED WORKS. IF IN DOUBT ASK. THIS DRAWING IS COPYRIGHT.


| Rev No | Date | Revision note |
|--------|------------|--------------------|
| P1 | 05.11.2015 | Preliminary issue. |

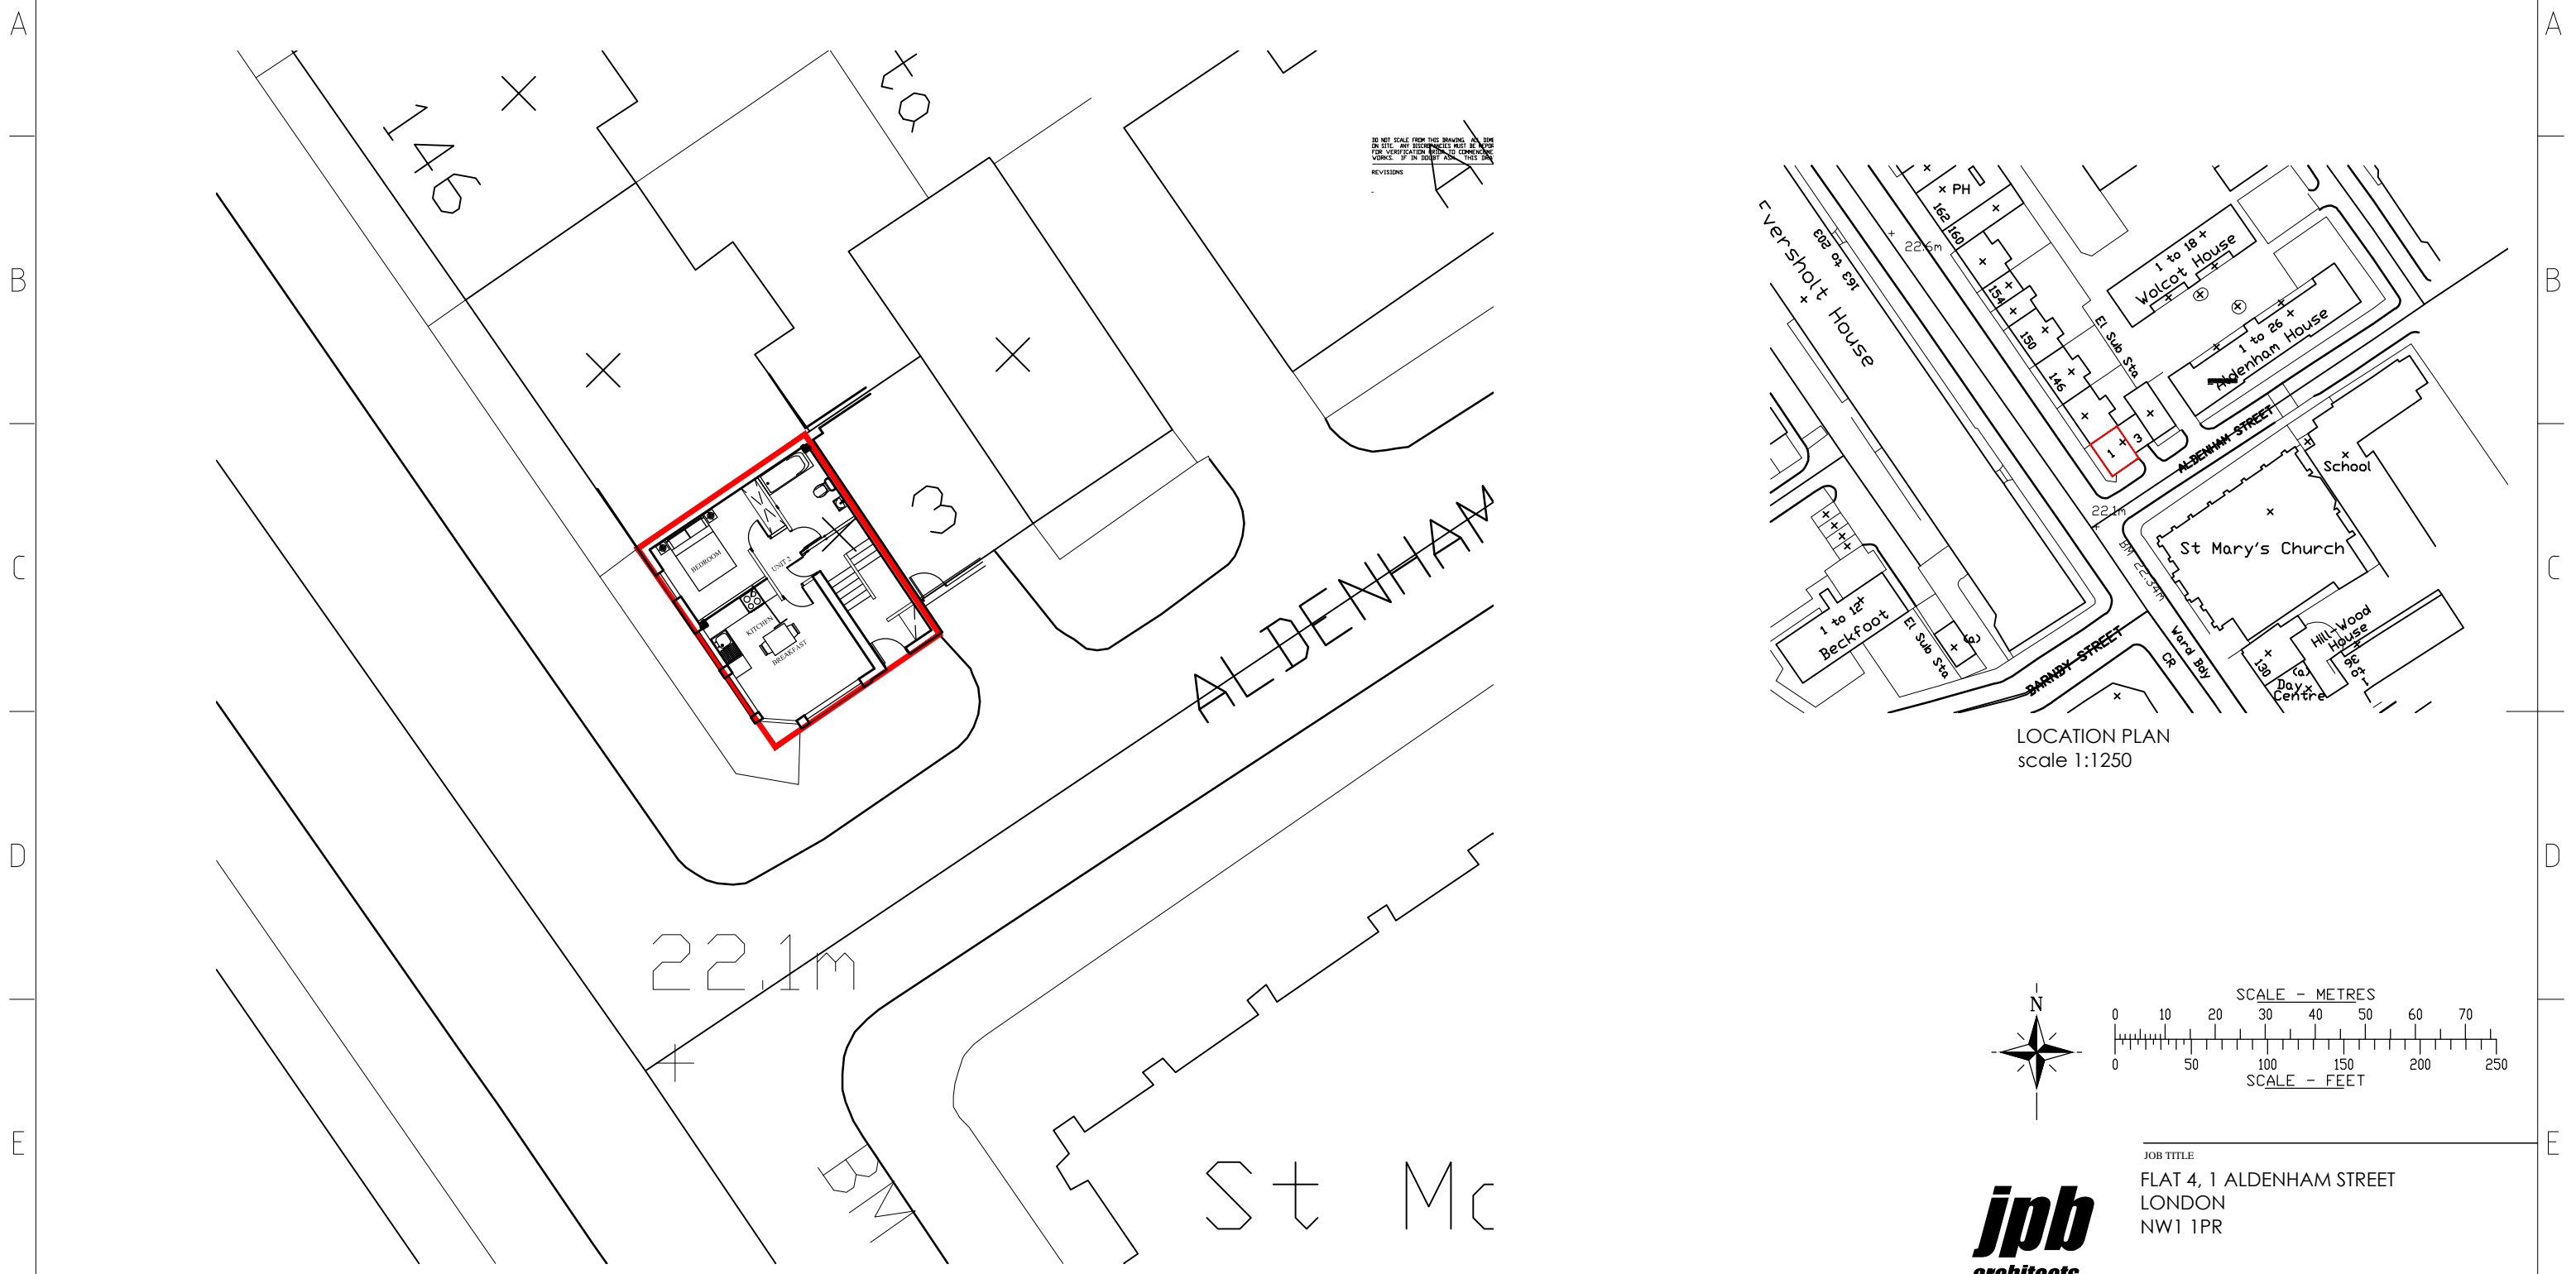

DO NOT SCALE FROM THIS DRAWING. ALL DIMENSIONS TO BE CHECKED ON SITE. ANY DISCREPANCIES MUST BE REPORTED TO THE ARCHITECT FOR VERIFICATION PRIOR TO COMMENCEMENT OF THE EFFECTED WORKS. IF IN DOUBT ASK. THIS DRAWING IS COPYRIGHT.

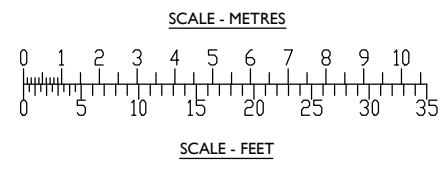

BLOCK PLAN
SCALE 1:200

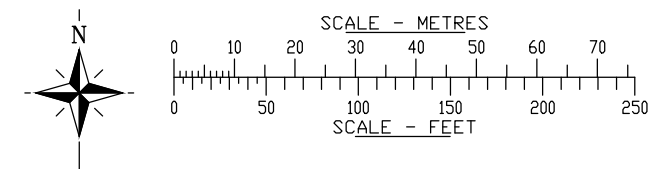

CEDAR HOUSE
VINE LANE HILLINGDON
UXBRIDGE UB10 0NF

TEL: (01895) 272 446
FAX: (01895) 272 483
EMAIL: admin@jpbarchitects.co.uk

JOB TITLE
FLAT 4, 1 ALDENHAM STREET
LONDON
NW1 1PR

DRG TITLE
SITE LOCATION AND BLOCK PLANS

| SCALE | DATE | |
|------------------|---------|-----|
| 1:1250, 200 @ A3 | OCT '15 | |
| JOB NO. | DRG NO. | REV |
| 10124 | 101 | P1 |