
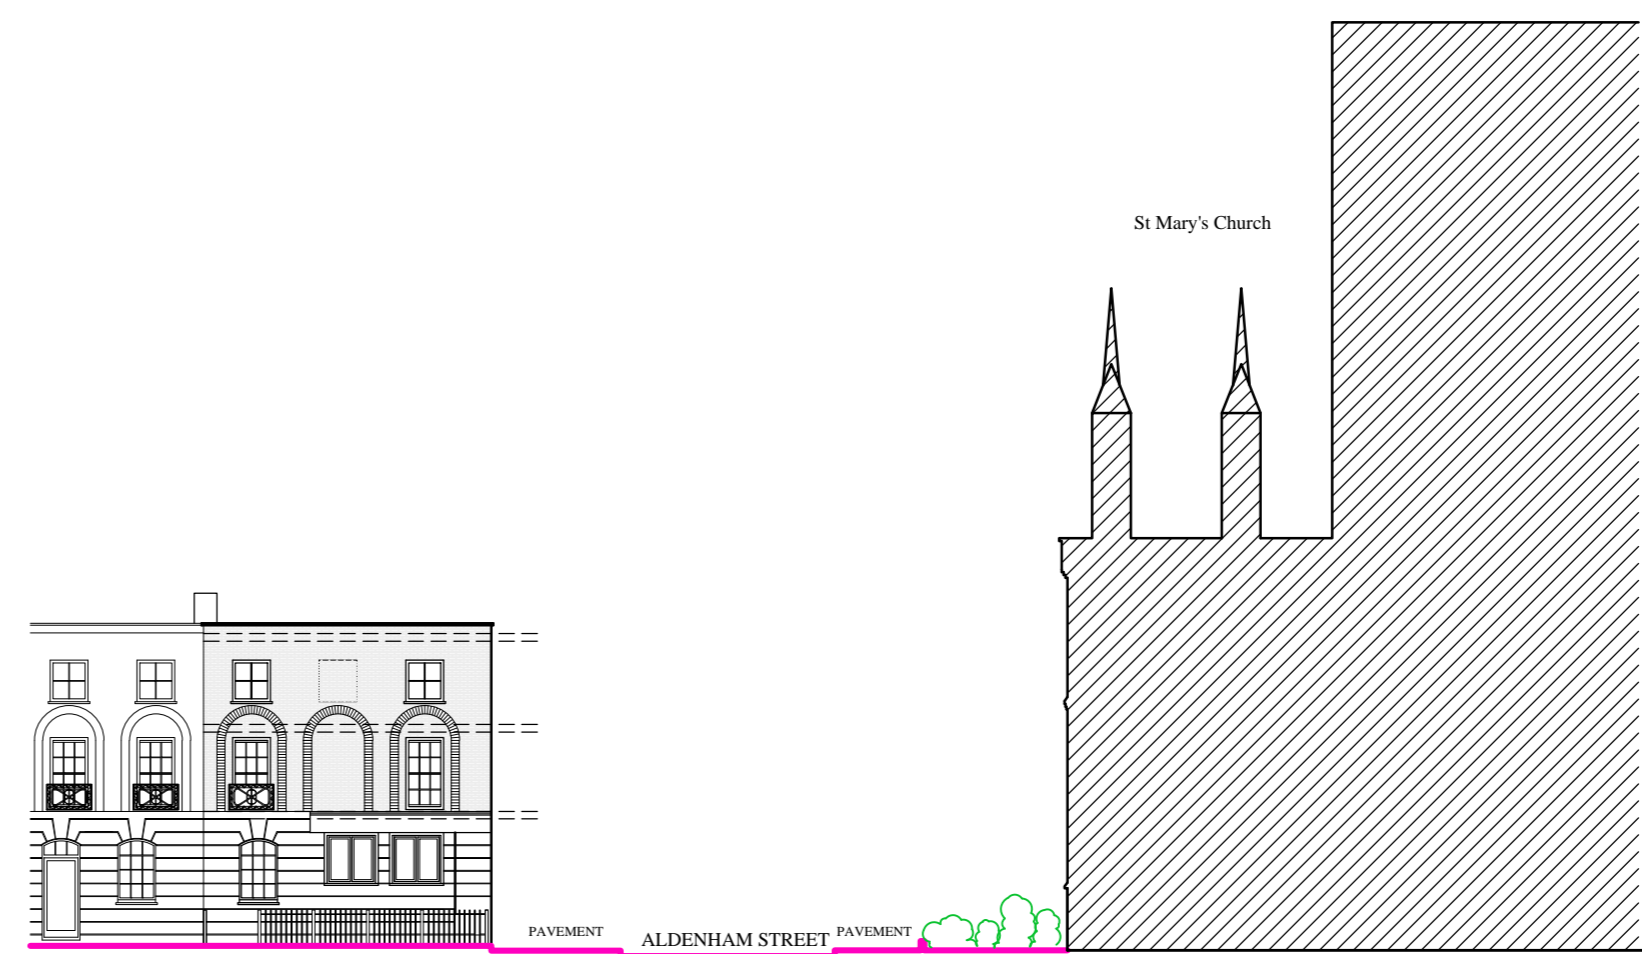




DO NOT SCALE FROM THIS DRAWING. ALL DIMENSIONS TO BE CHECKED ON SITE. ANY DISCREPANCIES MUST BE REPORTED TO THE ARCHITECT FOR VERIFICATION PRIOR TO COMMENCEMENT OF THE EFFECTED WORKS. IF IN DOUBT ASK. THIS DRAWING IS COPYRIGHT.

Date	RevNo	Revision note
------	-------	---------------


P1 05.11.2015 Preliminary issue.

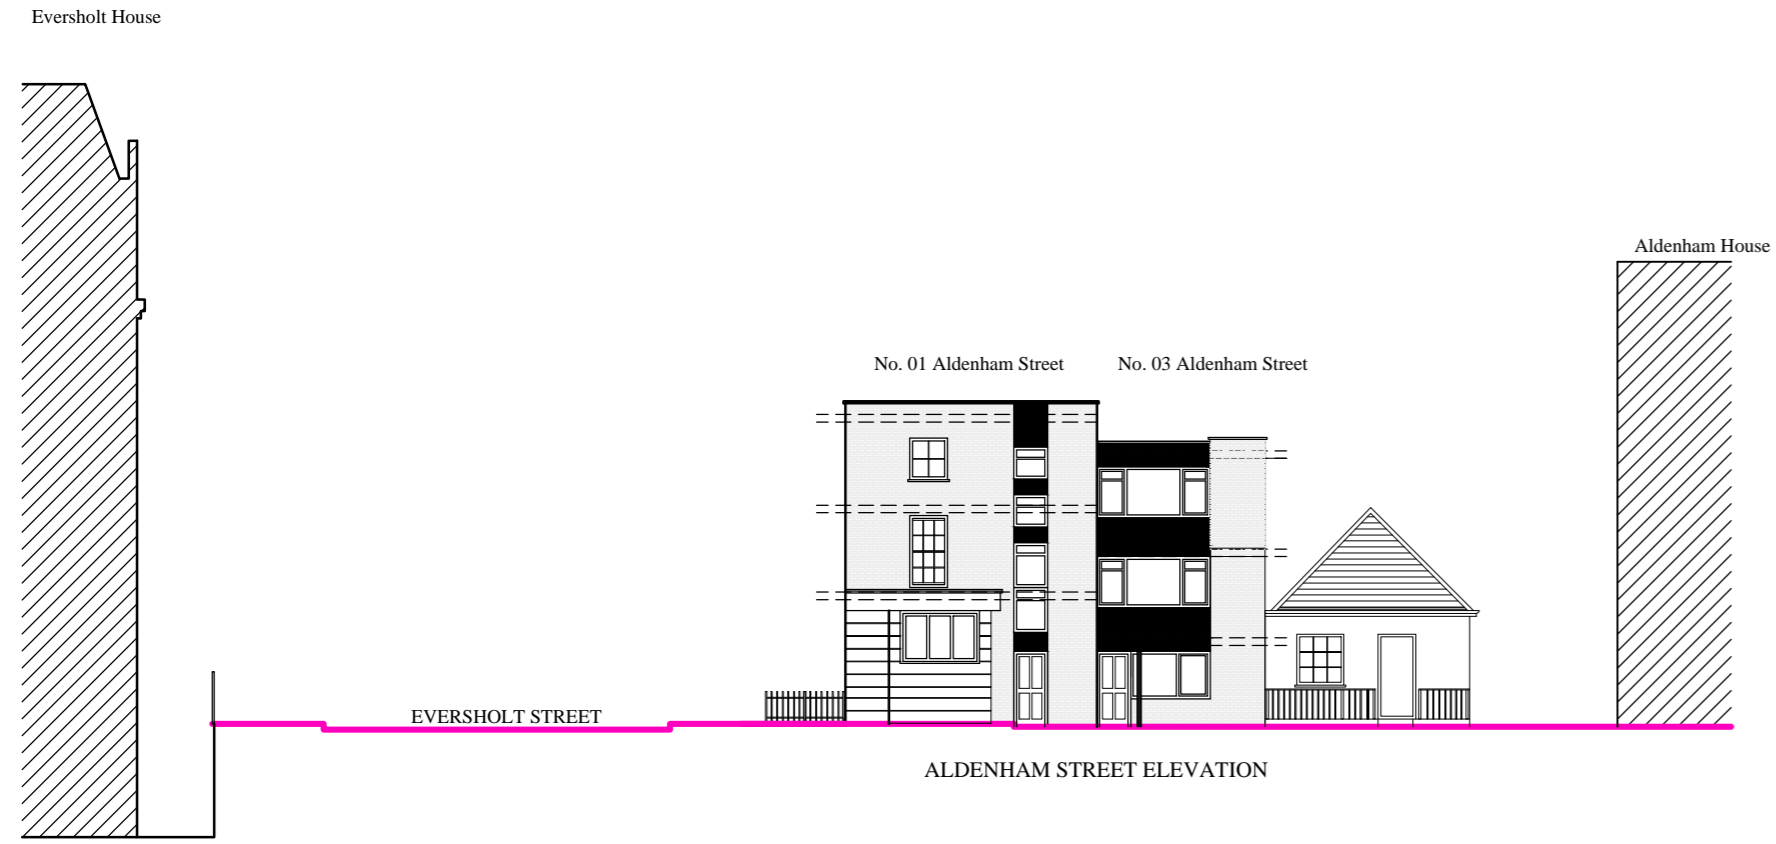

EXISTING STREET SCENE

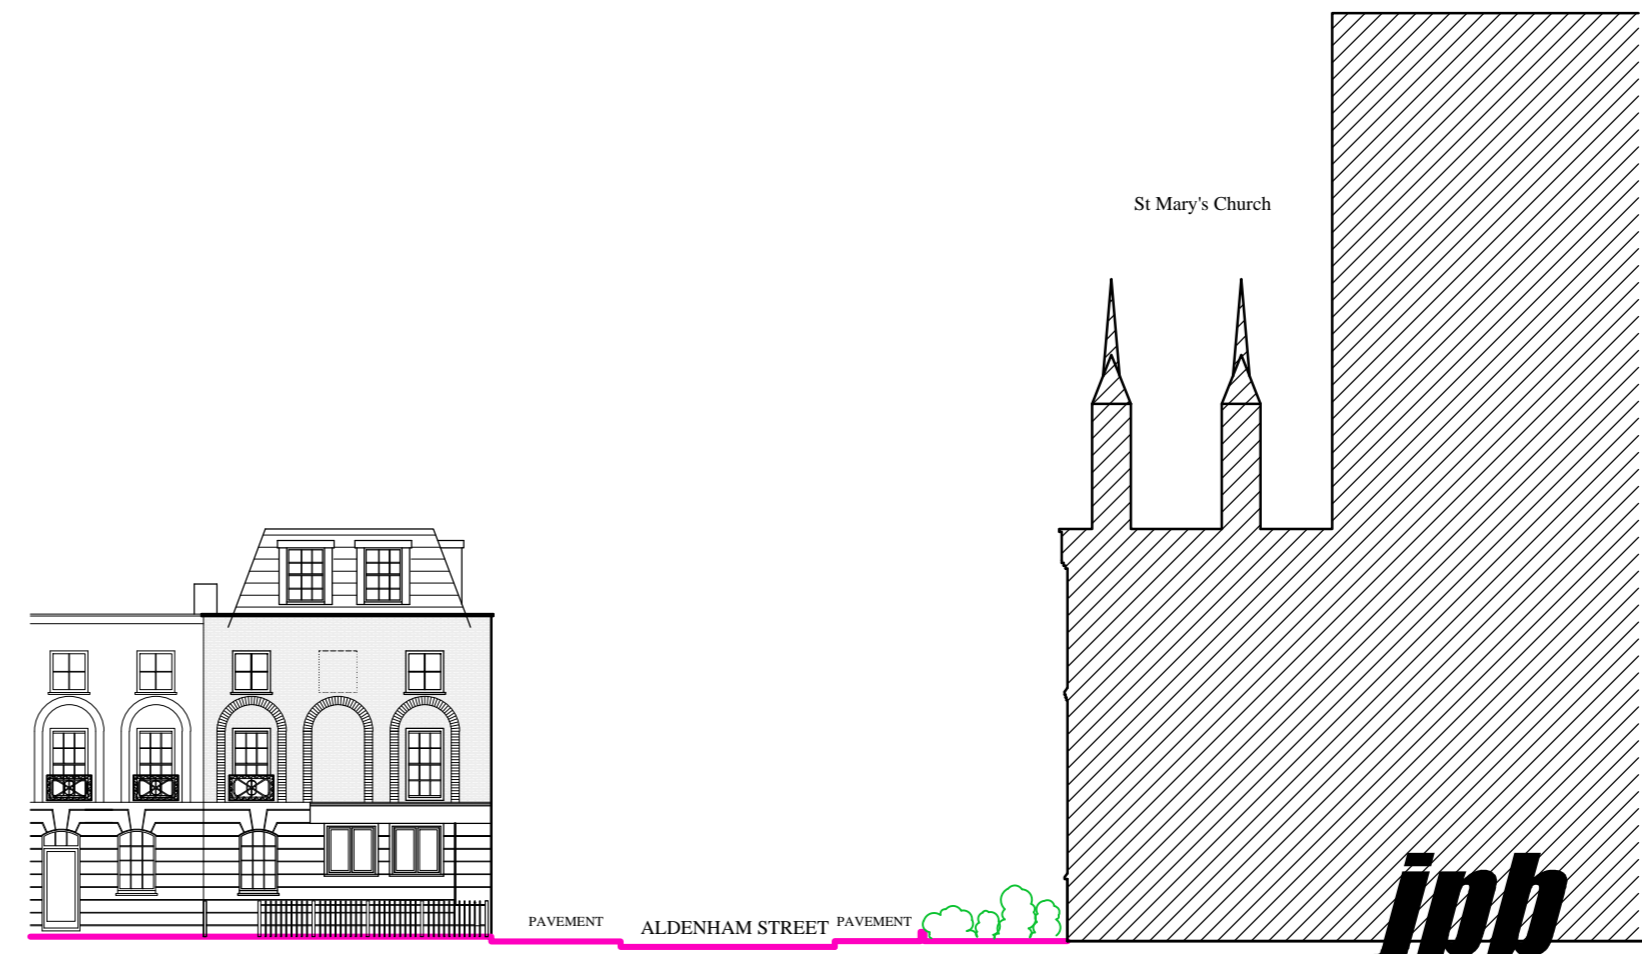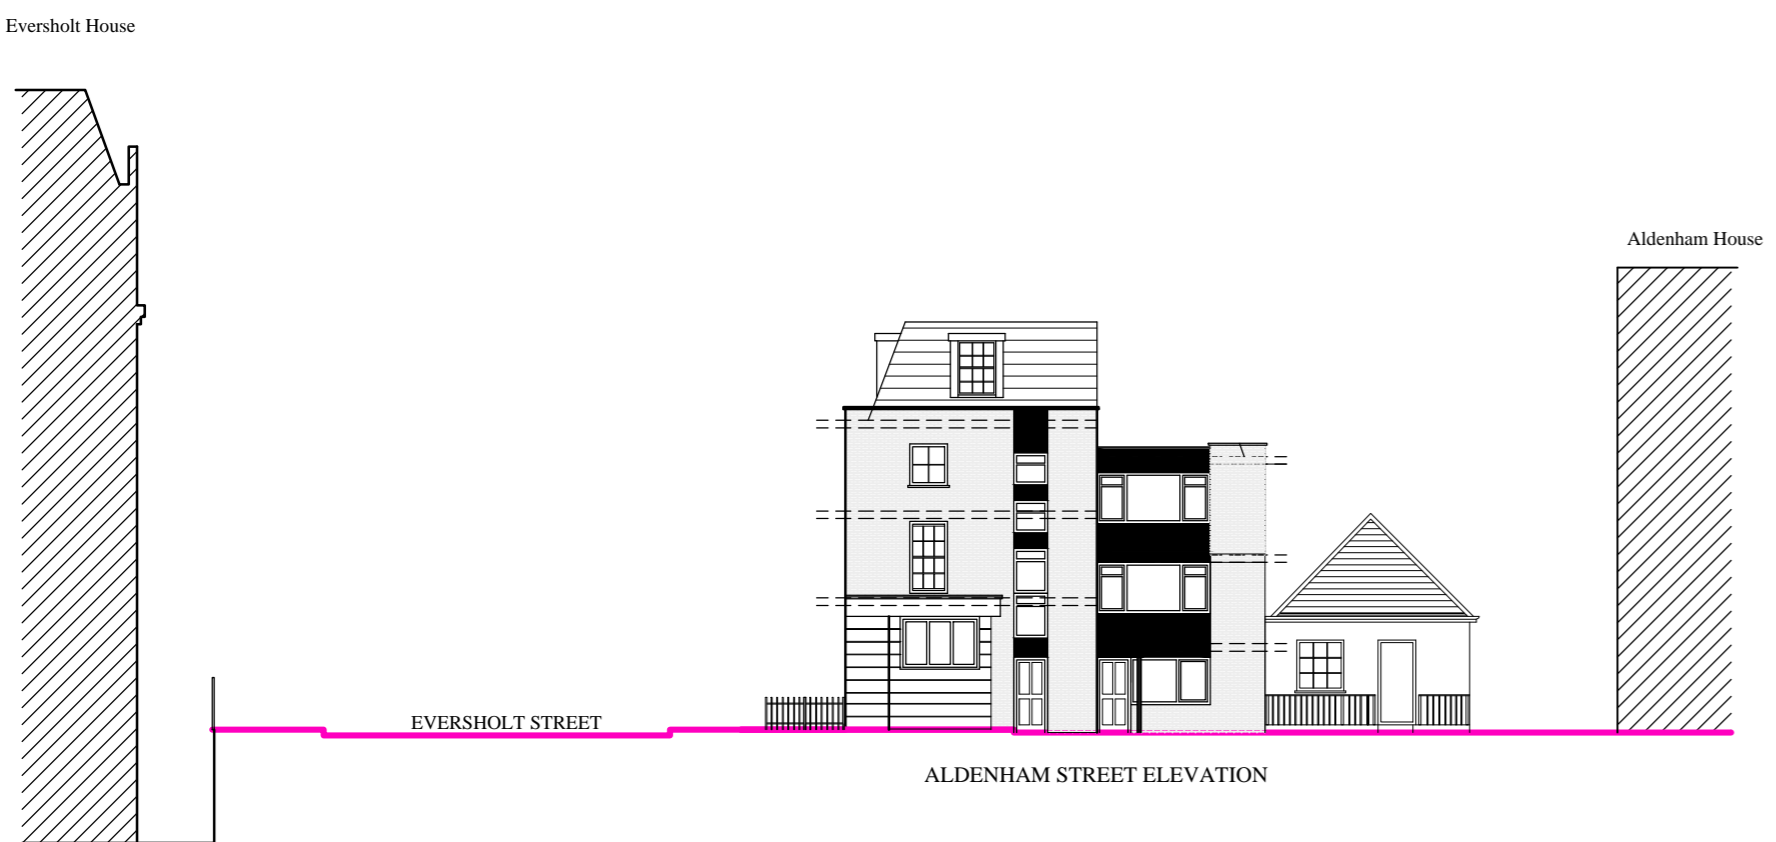

PROPOSED STREET SCENE

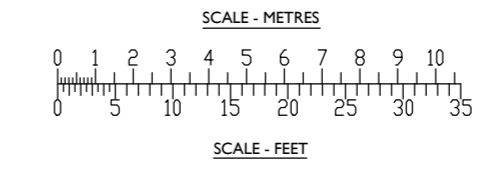

jpb
architects

JOB TITLE
FLAT 4, 1 ALDENHAM STREET
LONDON
NW1 1PR

DRG TITLE
EXISTING AND PROPOSED STREET ELEVATIONS

SCALE 1:200 @ A2	DATE OCT '15
JOB NO. 10124	DRG NO. 115
	REV P1

CEDAR HOUSE
VINE LANE HILLINGDON
UXBRIDGE UB10 0NF
TEL: (01895) 272 446
FAX: (01895) 272 483
EMAIL: admin@jpbarchitects.co.uk