


SECTION F EXISTING

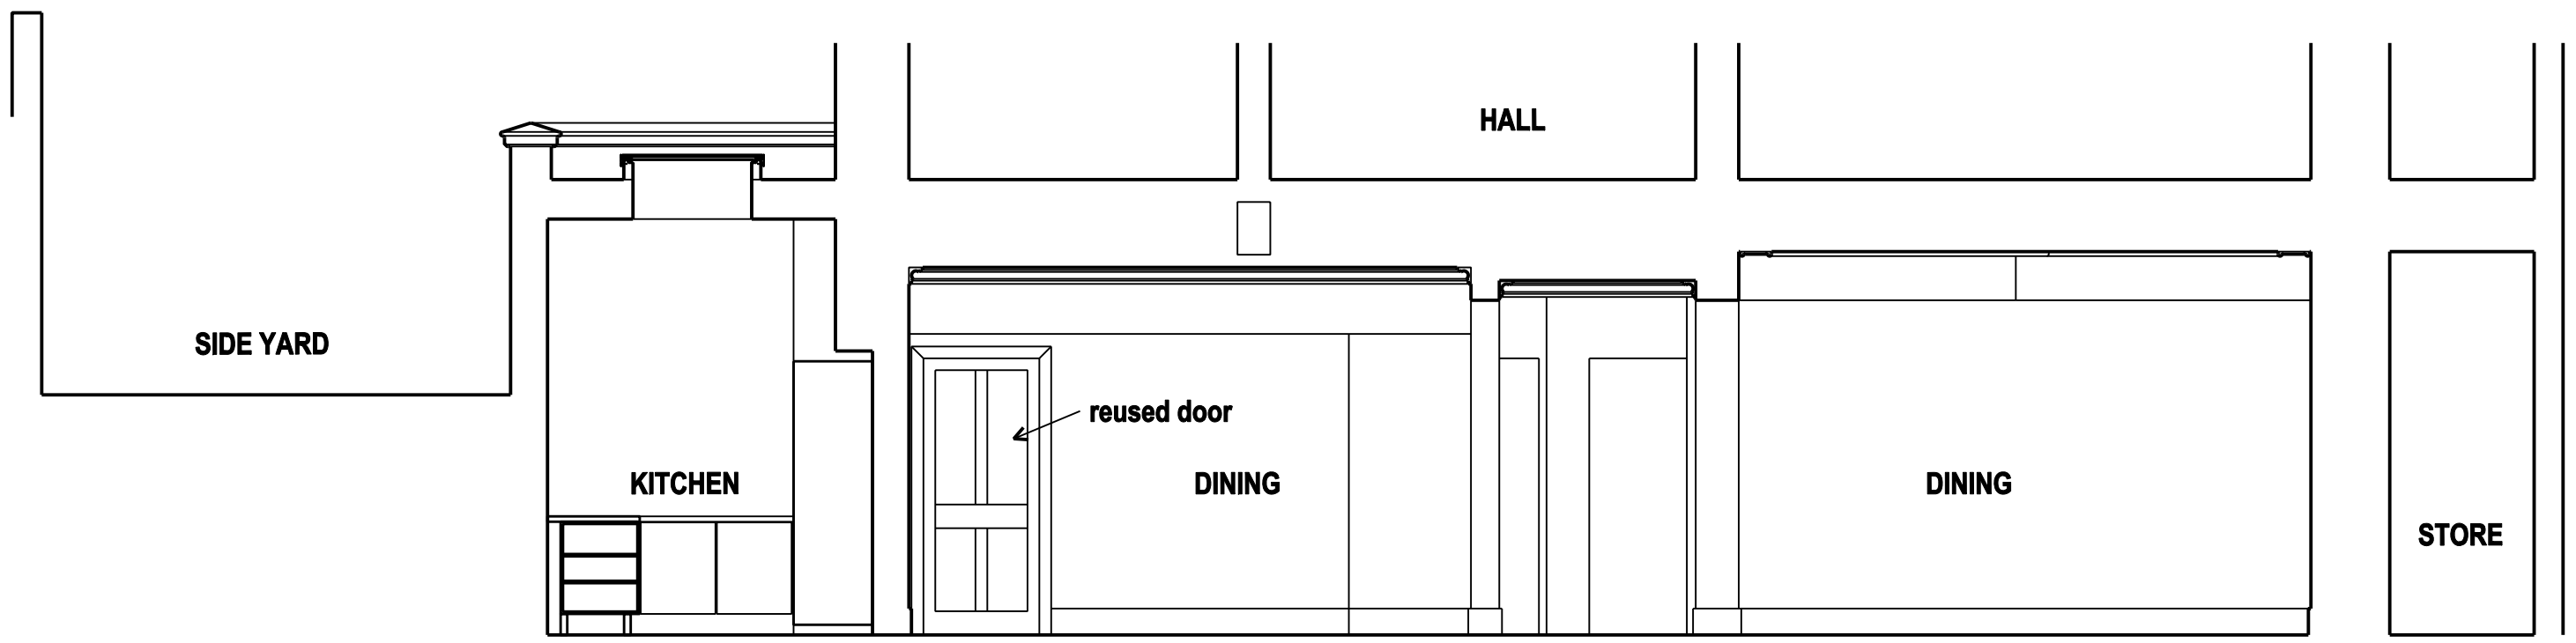

SECTION F PROPOSED