



EXISTING SIDE ELEVATION [NORTH] - 1:100@A3

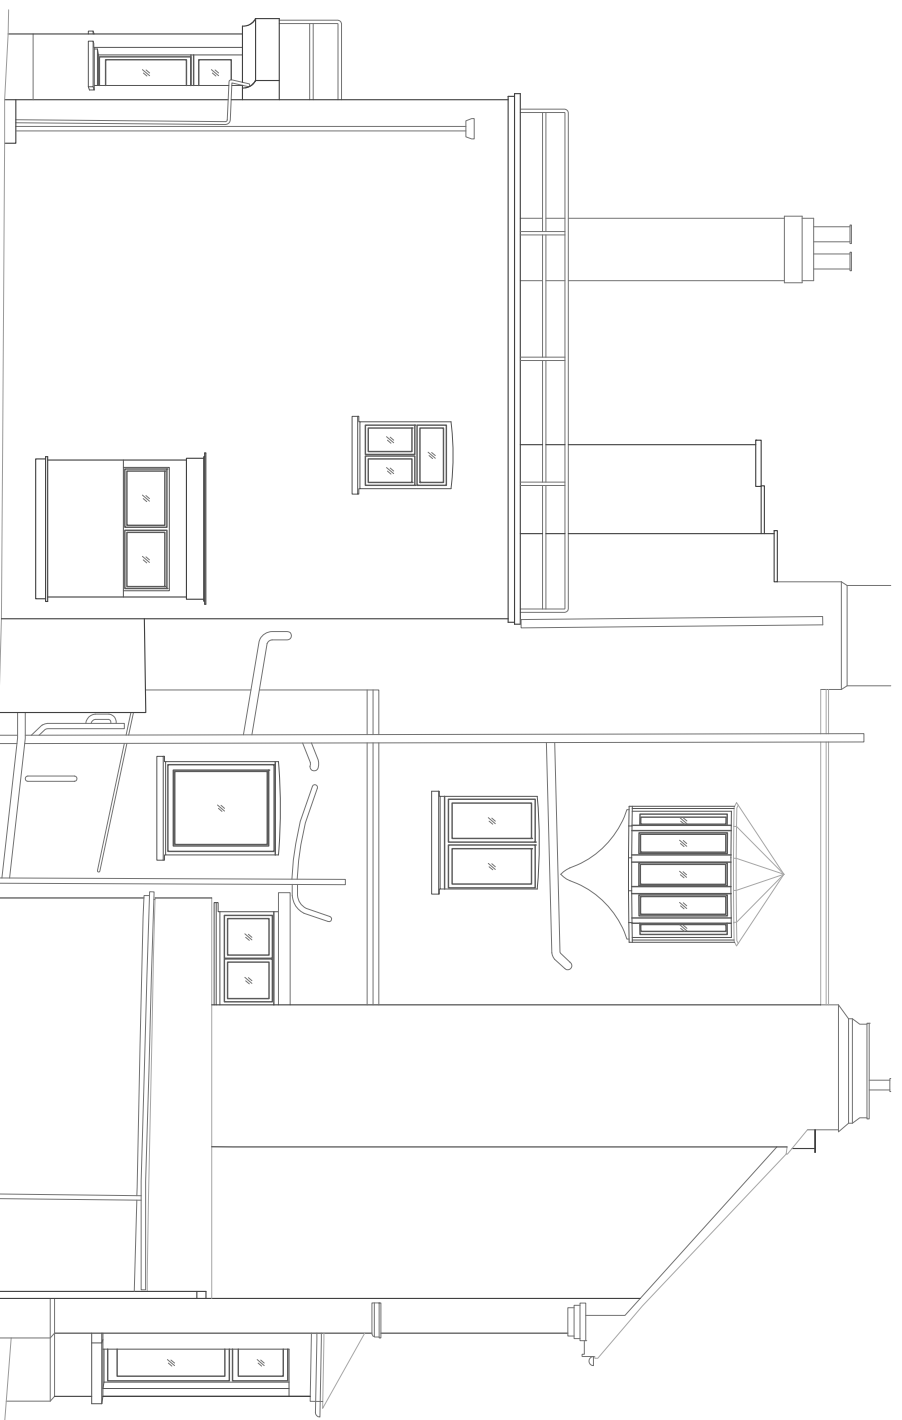

EXISTING SIDE ELEVATION [SOUTH] - 1:100@A3

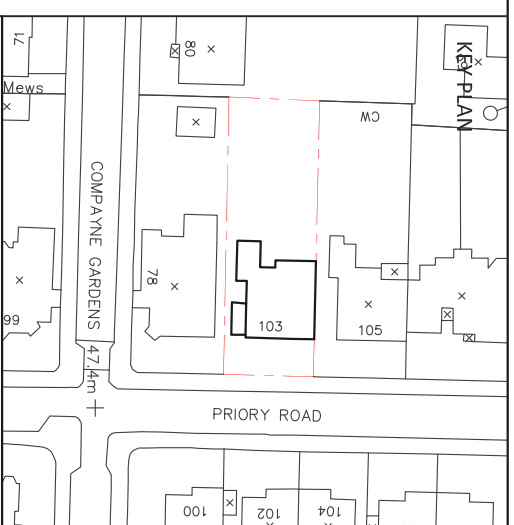

- GENERAL NOTES:
1. Do not scale this drawing for construction purposes.
 2. All dimensions in this drawing are metric.
 3. This drawing & all other drawings & schedules, specifications, details etc. relating to this project shall be read in conjunction with all other relevant architect's drawings & schedules.
 4. This drawing shall be read in conjunction with all other relevant architect's drawings & schedules, specifications, calculations, details & schedules.
 5. The contractor shall check all dimensions & setting out information on this or other drawings prior to starting work in hand. Any errors or discrepancies between drawings shall be reported to the architect & site superintendent immediately.
 6. All materials shall be of the highest quality & shall be of the same specification as indicated in the drawings.
 7. Only drawings stamped 'ISSUED FOR CONSTRUCTION' shall be used on site.

©PMAArchitects Ltd

Job Title	103 PRIORITY ROAD, WEST HAMPSTEAD, LONDON NW6 3NN	Client	ERKIN YILDIZ (FLAT NO.05)
Status:	TOWN PLANNING	Drawn By:	RS
Scale:	1:100@A3	Checked By:	NP
Issue Date:	06.11.2015	Drawn Date:	06.11.2015
Job No:	103PR	Drawn No:	5054
Rev. No.		Date	
Description			
CHG			

Drawing Title:
PROPOSED SECOND FLOOR REAR EXTENSION
NORTH [SIDE] AND SOUTH [SIDE] ELEVATION AS EXISTING

Originator/Author:
pma
Chartered Architects
P.O BOX 1024 WEMBLEY
MIDDLESEX HA3 9BT