



PROPOSED SIDE ELEVATION [NORTH] AS EXISTING - 1:100@A3

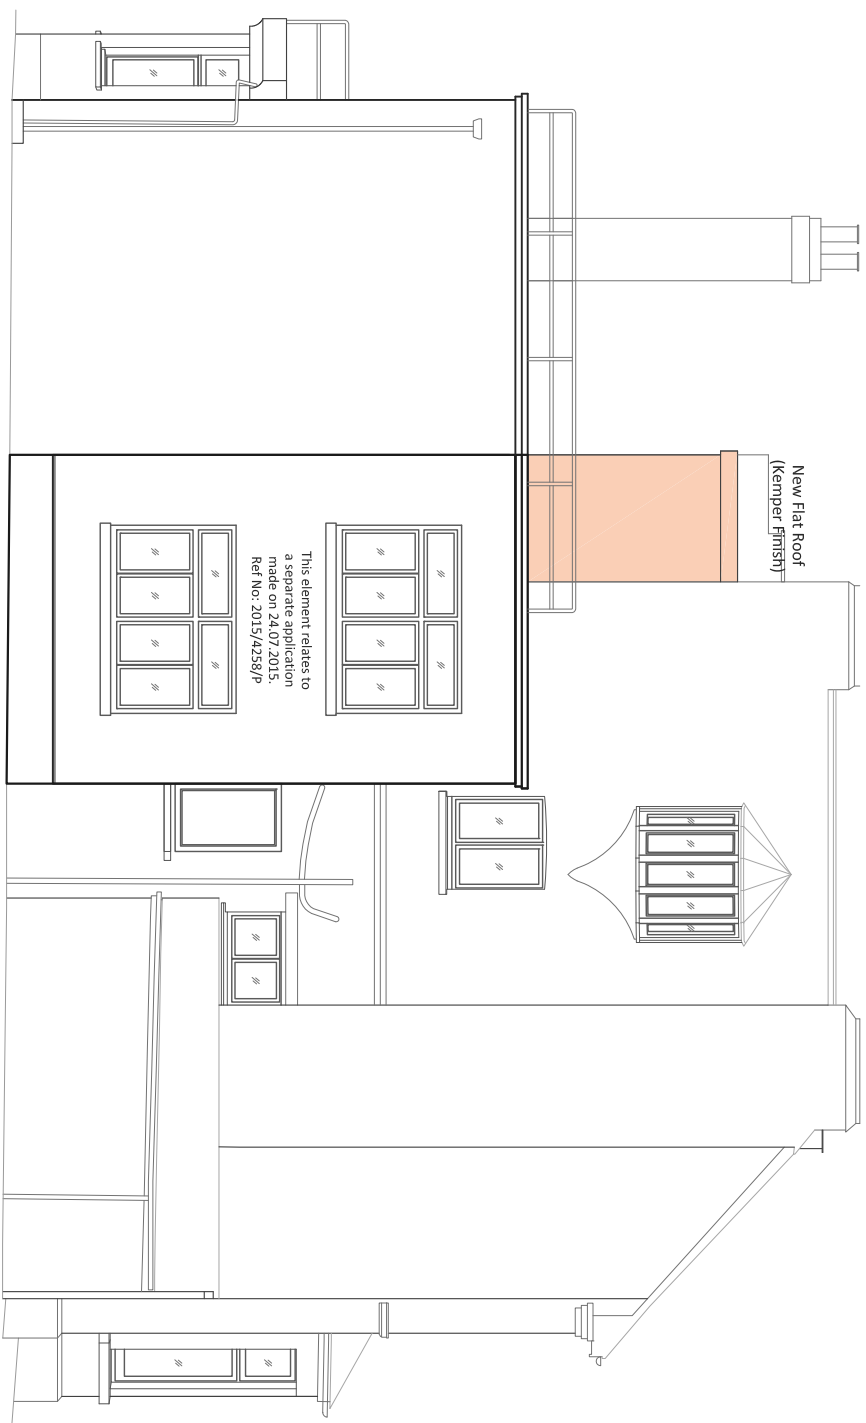


Extent of Proposed Extension

PROPOSED SIDE ELEVATION [SOUTH] - 1:100@A3

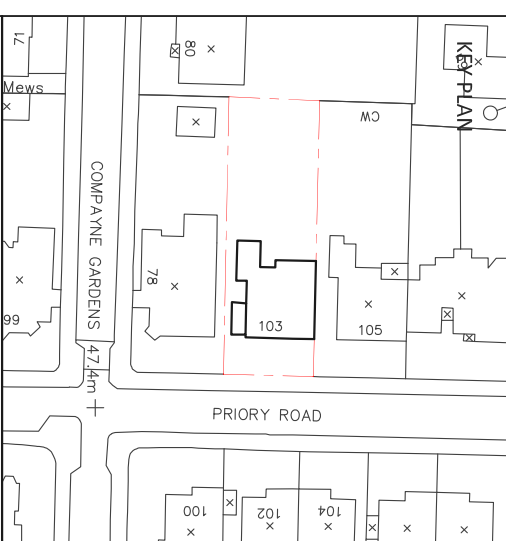

- GENERAL NOTES**
1. Do not scale, take readings for Construction purposes.
 2. All dimensions in this drawing are metric.
 3. This drawing & all other drawings & schedules, specifications, details etc., relating to this project shall be read in conjunction with all other relevant architect's drawings & schedules, specifications, details etc., relating to this project.
 4. This drawing shall be read in conjunction with all other relevant architect's drawings & schedules, specifications, details etc., relating to this project.
 5. The contractor shall check all dimensions & setting out information on this or other relevant drawings prior to starting work in hand. Any errors or discrepancies between drawings shall be reported to the architect & site staff immediately.
 6. All dimensions shall be taken from the finished ground level unless otherwise stated.
 7. Only drawings stamped 'ISSUED FOR CONSTRUCTION' shall be used on site.

©PMAArchitects Ltd

<p>Drawing Title PROPOSED SECOND FLOOR REAR EXTENSION NORTH [SIDE] AND SOUTH [SIDE] ELEVATION AS PROPOSED</p>	
<p>Client ERKIN YILDIZ [FLAT NO.05]</p>	<p>Originator/Author  Chartered Architects P.O. BOX 1054 WIMBORNE DORSET DT99 8JH</p>
<p>Job Title 103 PRIORY ROAD, WEST HAMPSTEAD, LONDON NW6 3NN</p>	<p>Drawn By: RS Checked By: NP Issue Date: 06.11.2015 Drawn Date: 06.11.2015</p>
<p>Status: TOWN PLANNING Scale: 1:100@A3</p>	<p>Drawn By: RS Checked By: NP Issue Date: 06.11.2015 Drawn Date: 06.11.2015</p>
<p>Job No: PM A 103PR</p>	<p>Draw No: 5555</p>
<p>Rev. No: -</p>	<p>Date: -</p>
<p>Description: -</p>	<p>CHK: -</p>