
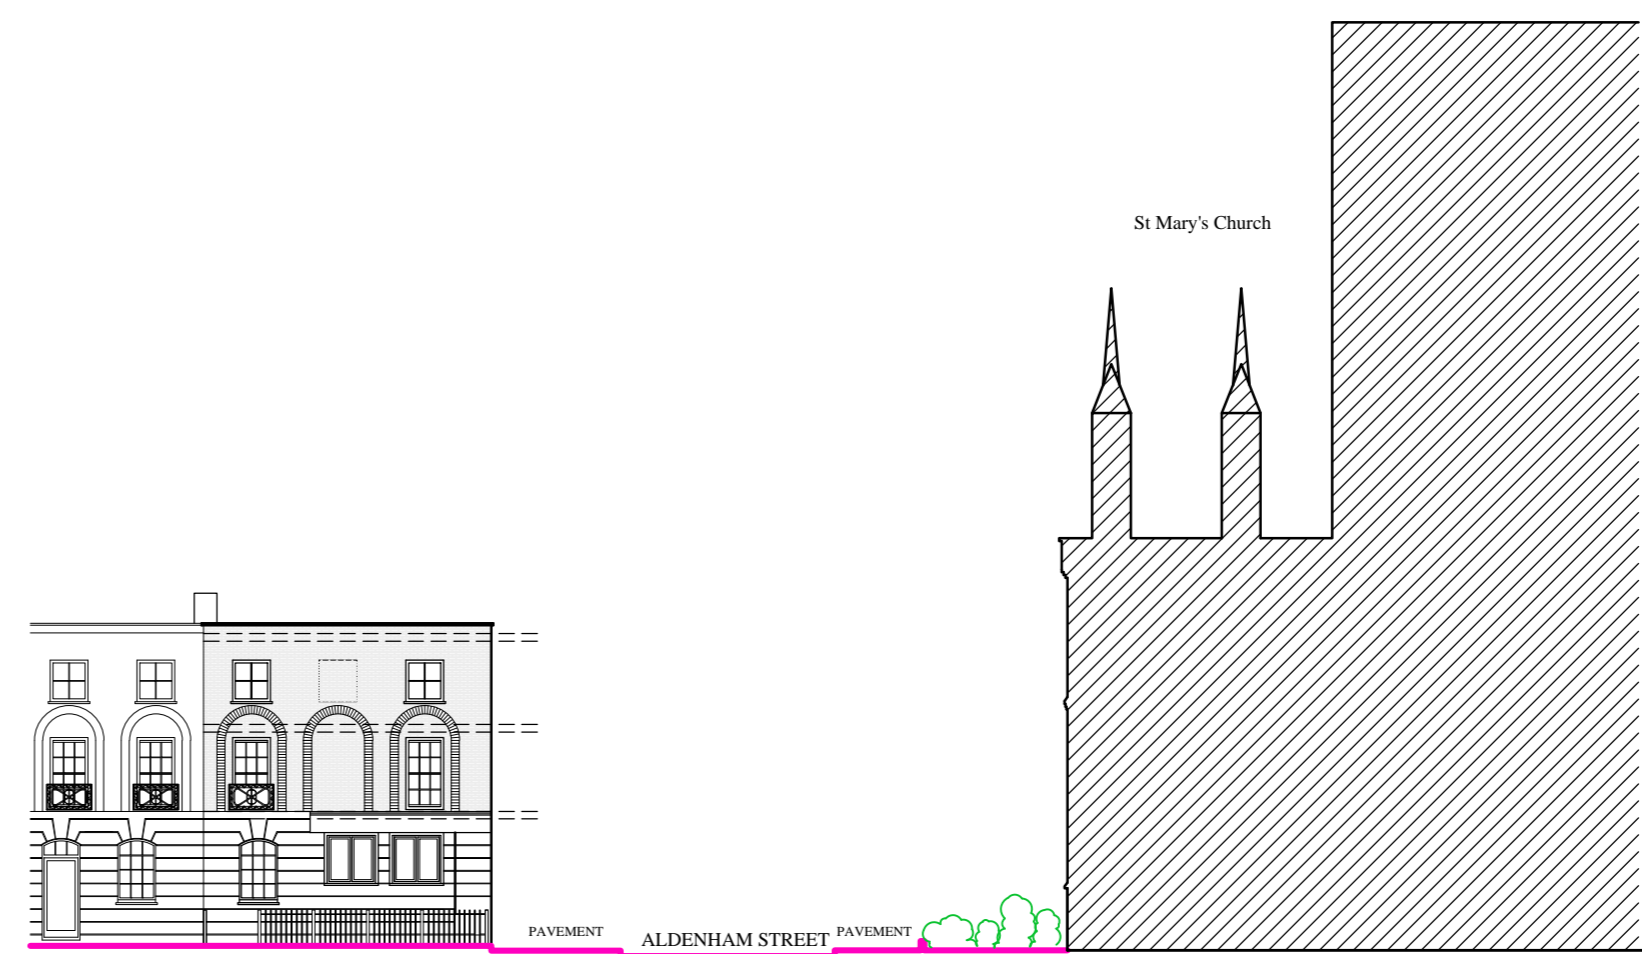




DO NOT SCALE FROM THIS DRAWING. ALL DIMENSIONS TO BE CHECKED ON SITE. ANY DISCREPANCIES MUST BE REPORTED TO THE ARCHITECT FOR VERIFICATION PRIOR TO COMMENCEMENT OF THE EFFECTED WORKS. IF IN DOUBT ASK. THIS DRAWING IS COPYRIGHT.

Date	RevNo	Revision note
P1	05.11.2015	Preliminary issue.


P1 05.11.2015 Preliminary issue.

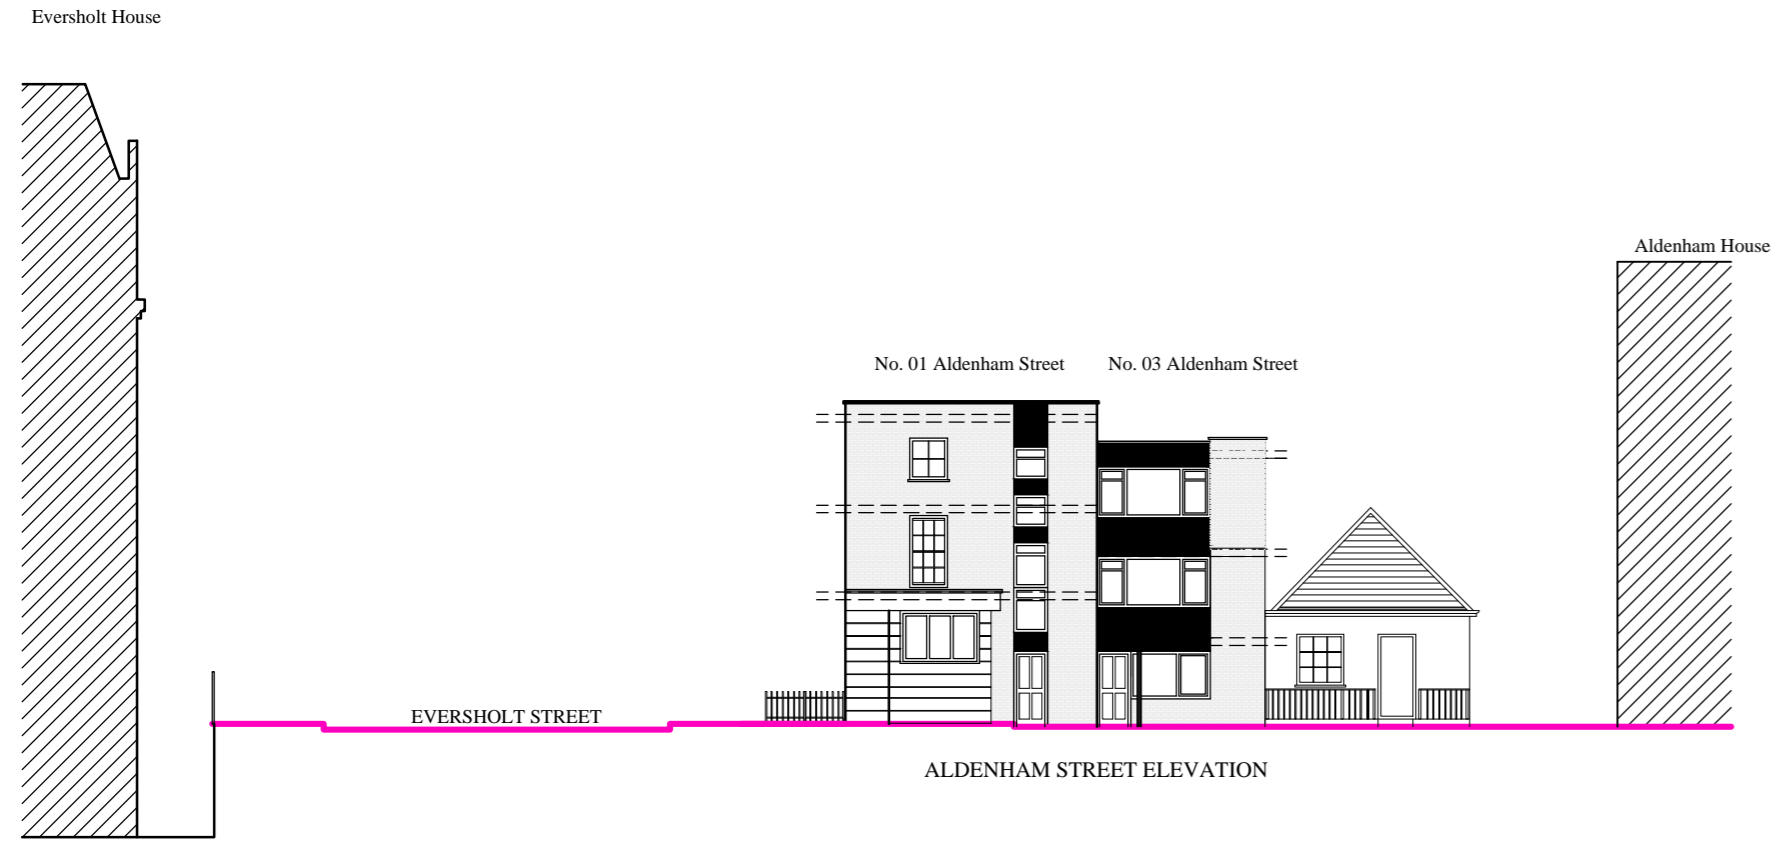

EXISTING STREET SCENE

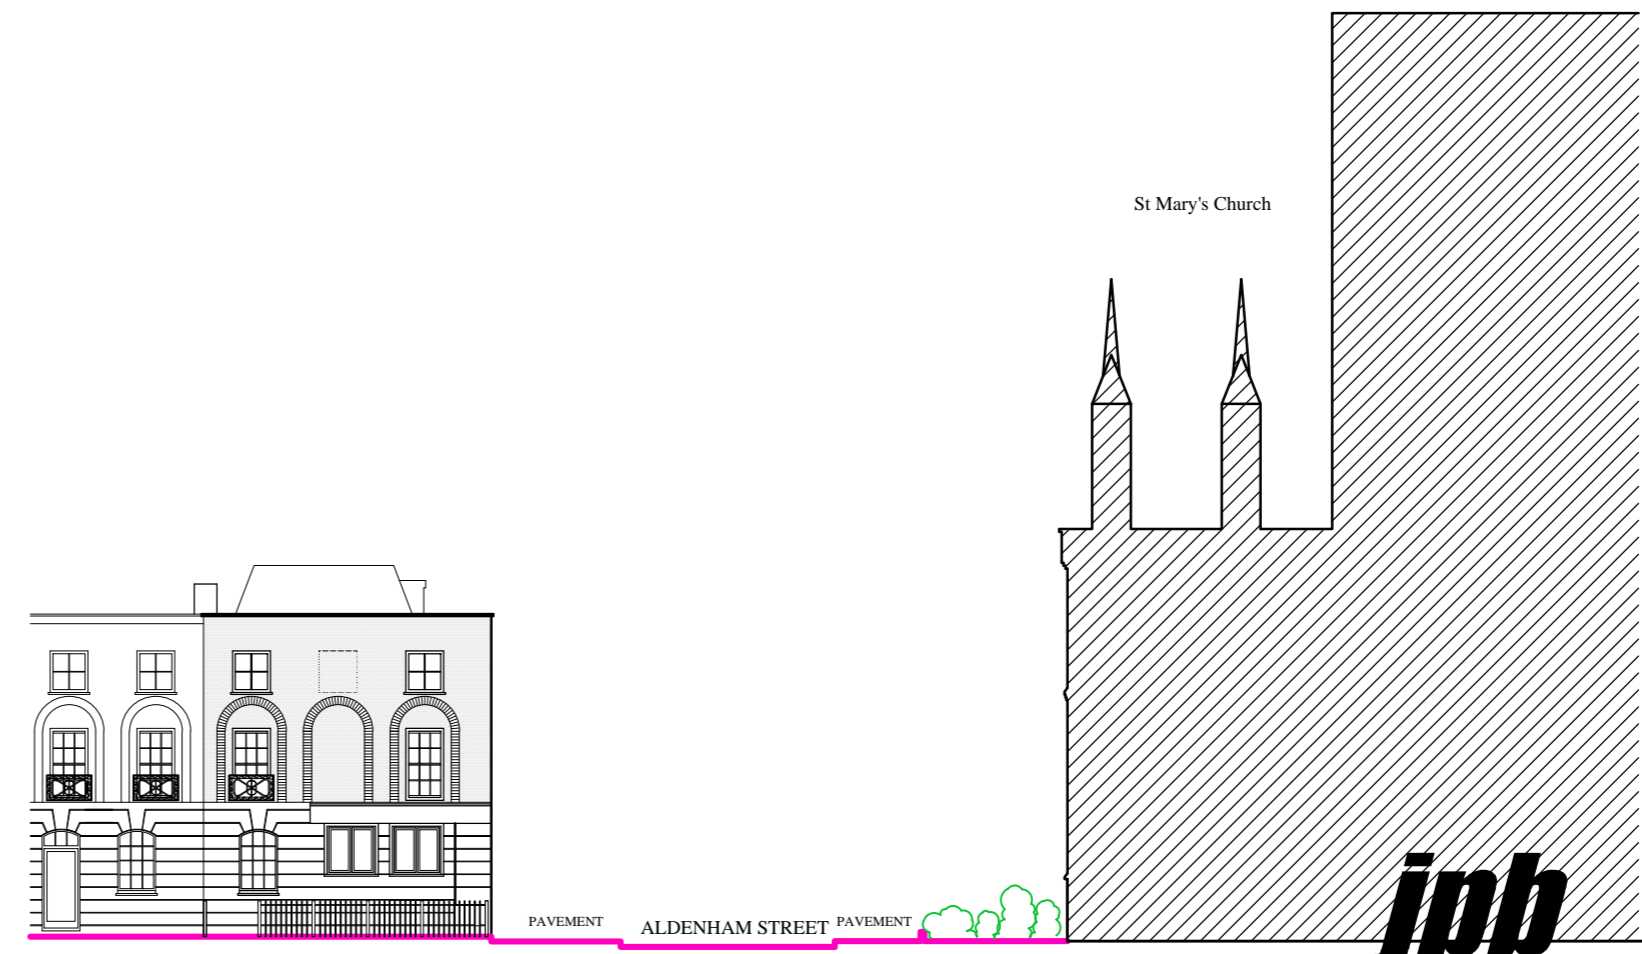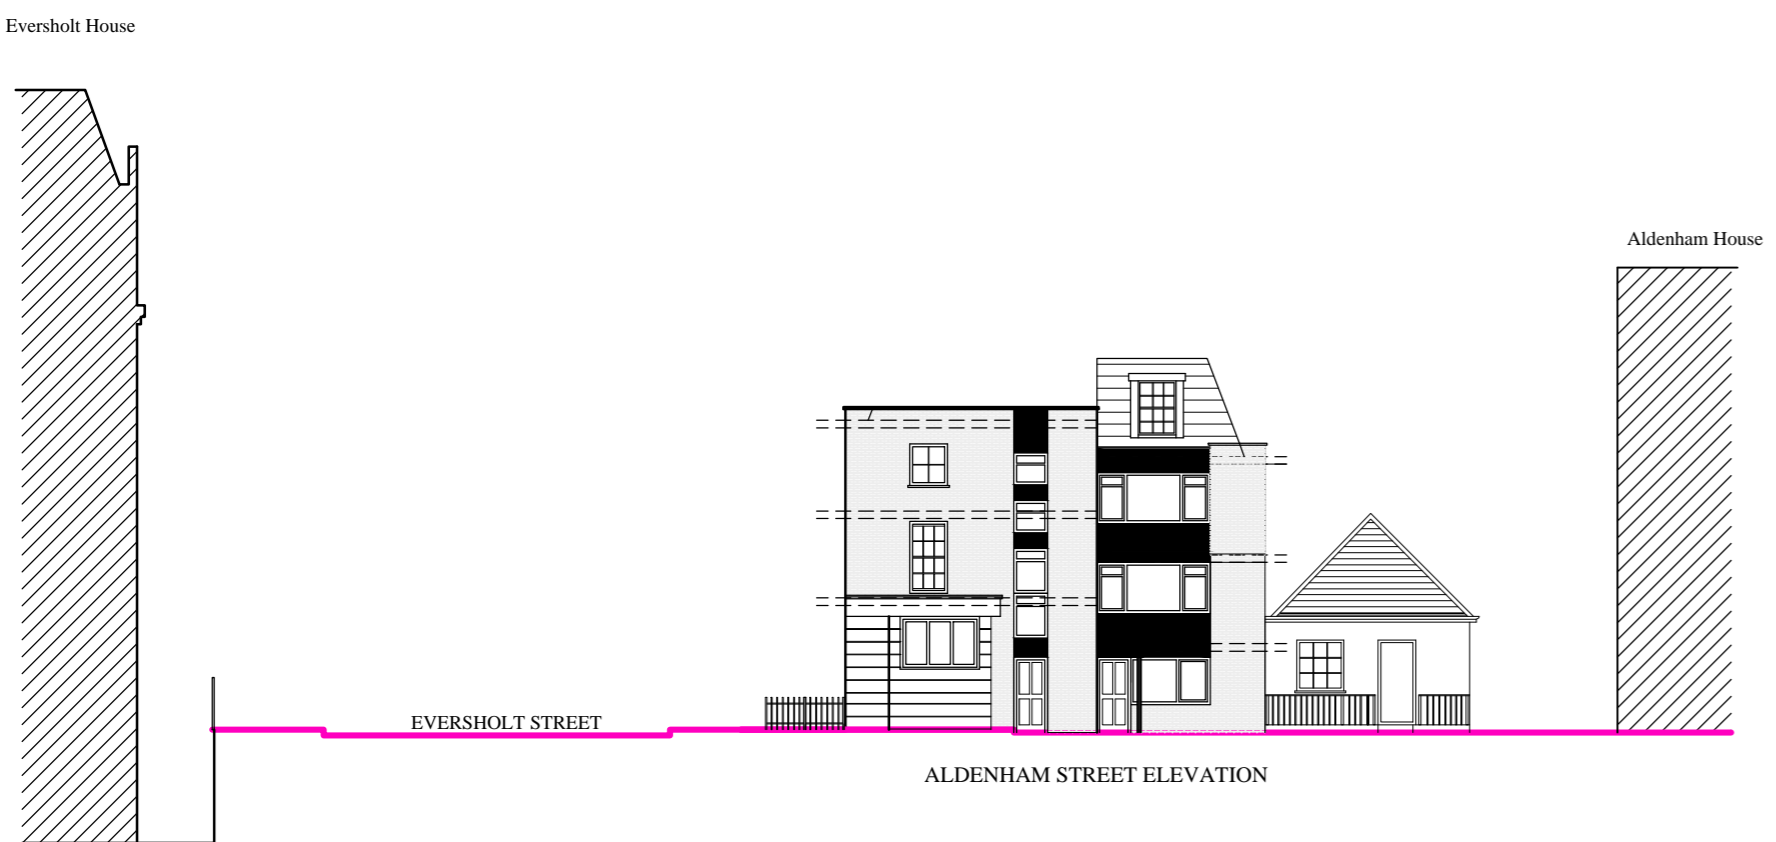

PROPOSED STREET SCENE

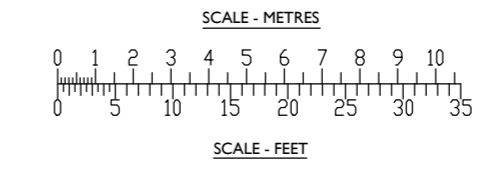

**jpb**  
architects

JOB TITLE  
3 ALDENHAM STREET  
LONDON  
NW1 1PR

DRG TITLE  
EXISTING AND PROPOSED STREET ELEVATIONS

SCALE 1:200 @ A2	DATE OCT '15
JOB NO. 10124	DRG NO. 215
	REV P1

CEDAR HOUSE  
VINE LANE HILLINGDON  
UXBRIDGE UB10 0NF  
TEL: (01895) 272 446  
FAX: (01895) 272 483  
EMAIL: admin@jpbarchitects.co.uk