




- NOTES**
1. DO NOT SCALE FROM THIS DRAWING.
  2. THIS DRAWING IS TO BE READ IN CONJUNCTION WITH ALL OTHER DRAWINGS AND SPECIFICATIONS ISSUED BY THE ENGINEER.
  3. ALL DIMENSIONS TO BE CHECKED ON SITE AND THE ENGINEER OF WORK SHALL BE RESPONSIBLE FOR ANY DIMENSIONAL VARIANCES FROM COMMENCEMENT OF WORK.
  4. THE POSITION OF ALL EQUIPMENT INDICATED ON THIS DRAWING IS TO BE AGREED WITH THE ENGINEER PRIOR TO COMMENCING WORKS.

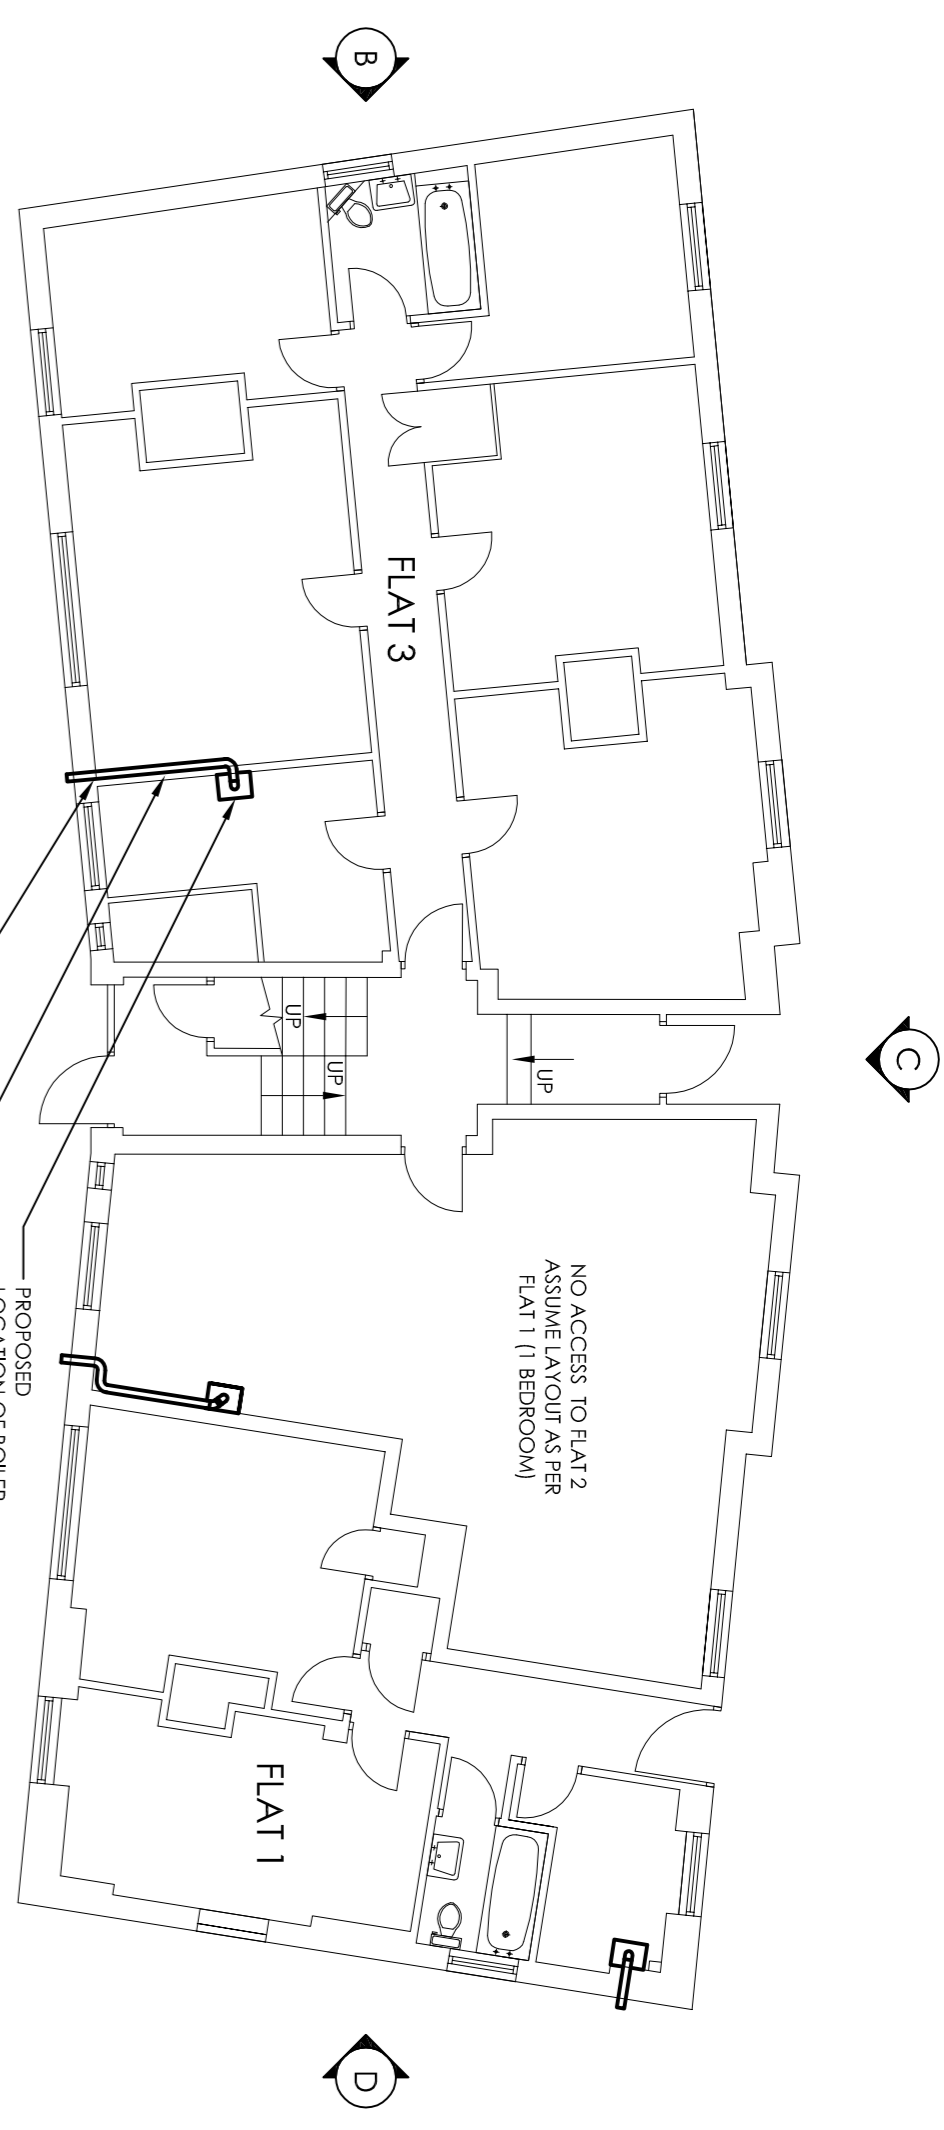


**TYPICAL AS PROPOSED GROUND FLOOR LAYOUT**  
SCALE 1:100

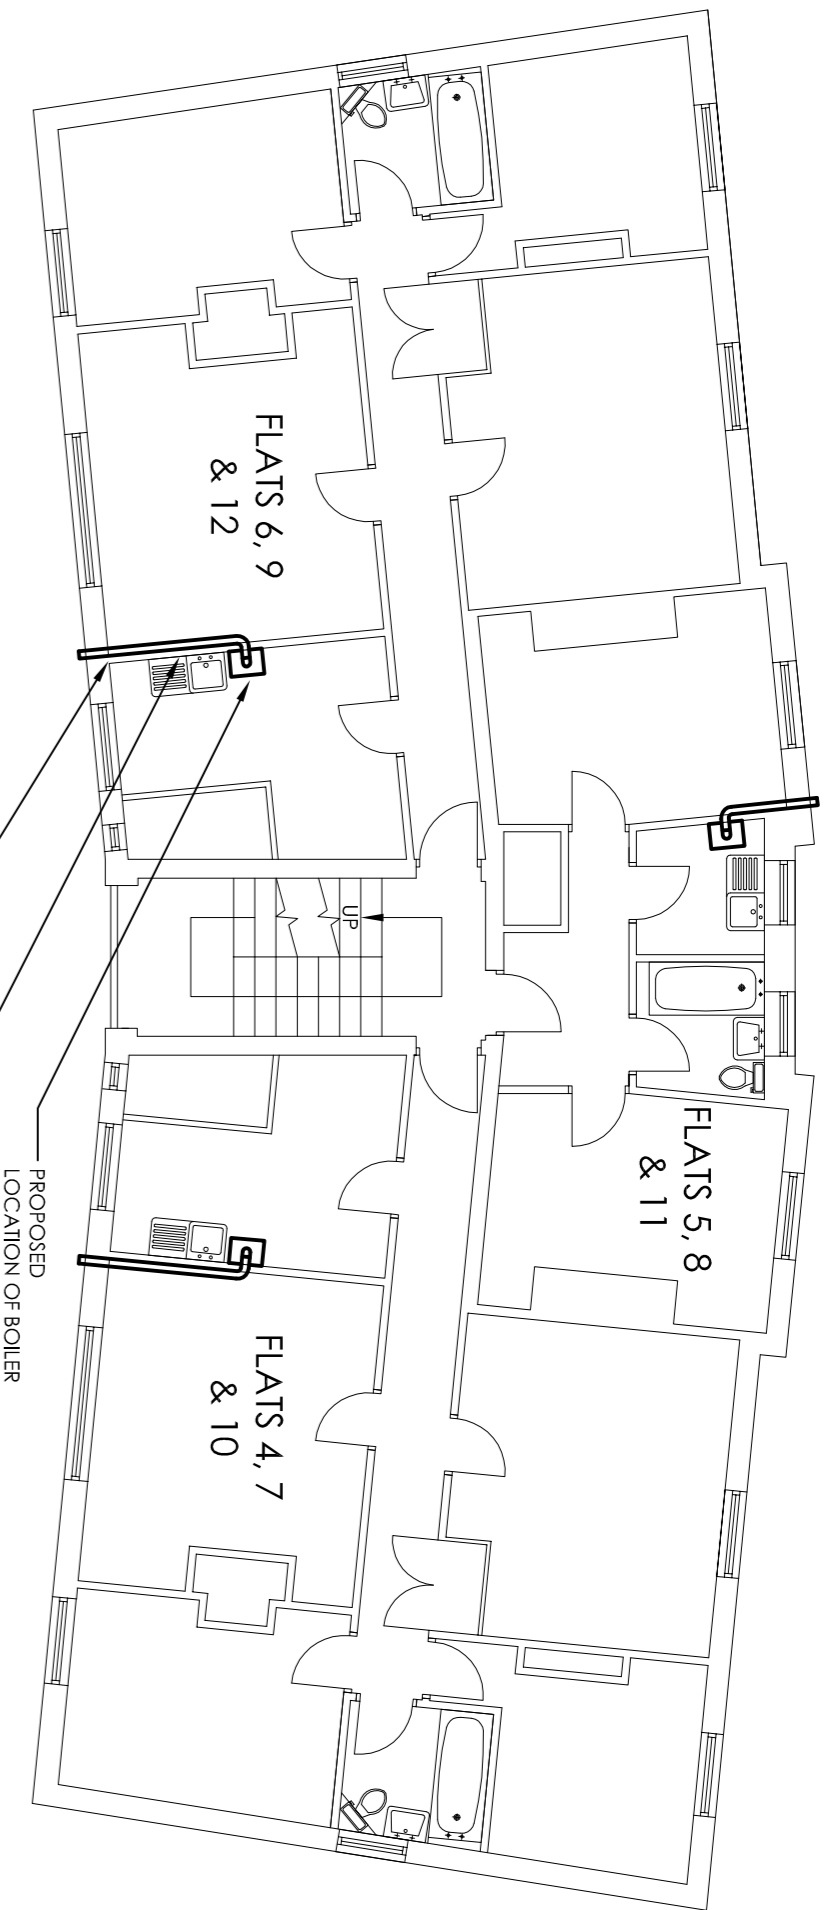


**TYPICAL AS PROPOSED FIRST, SECOND AND THIRD FLOOR LAYOUT**  
SCALE 1:100

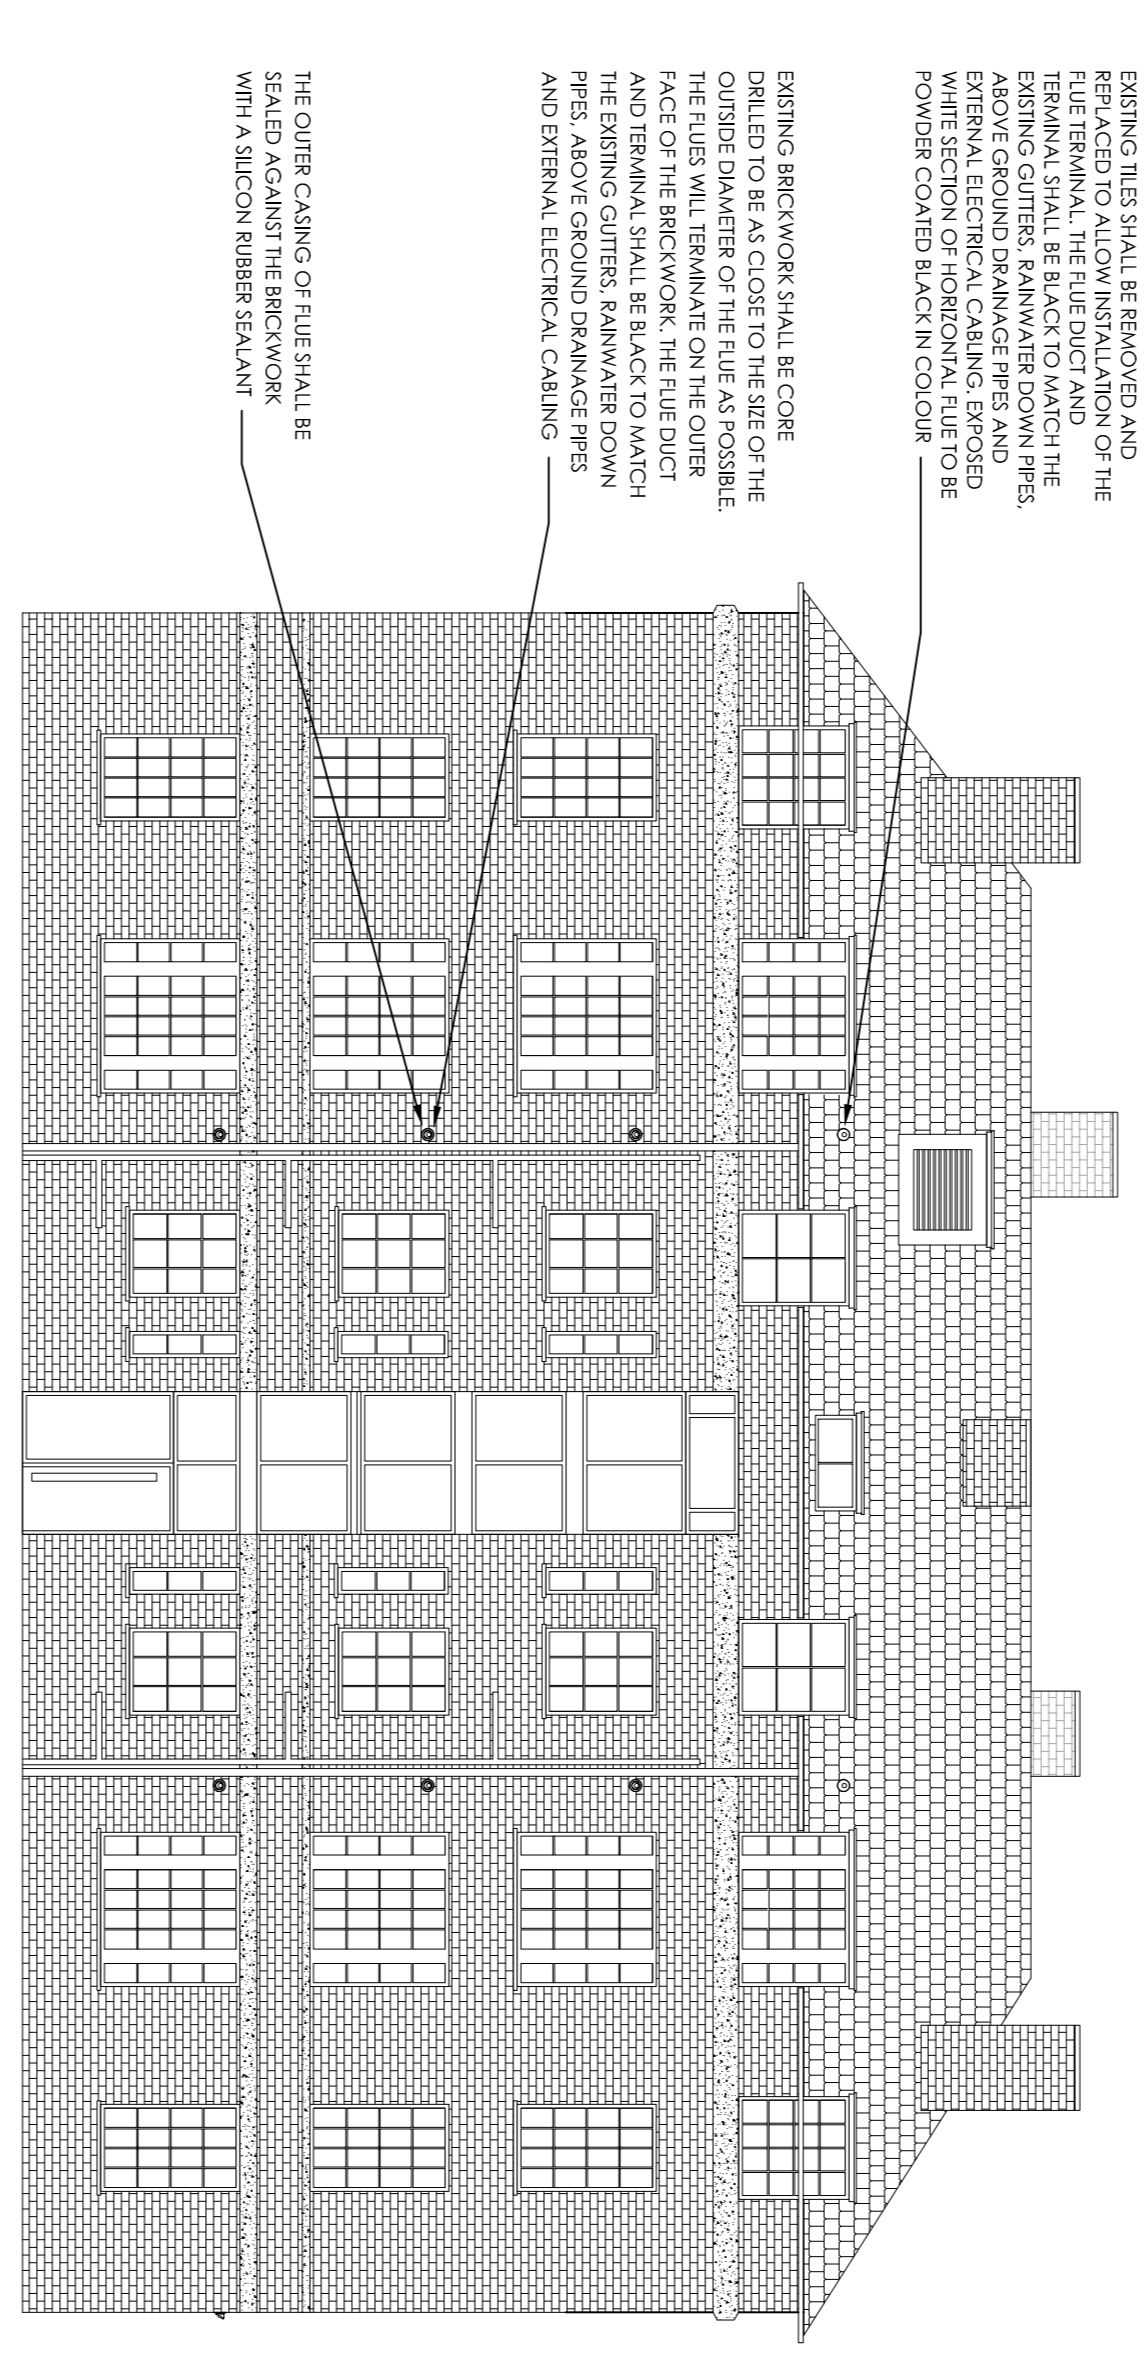


**AS PROPOSED ELEVATION A**  
SCALE 1:100

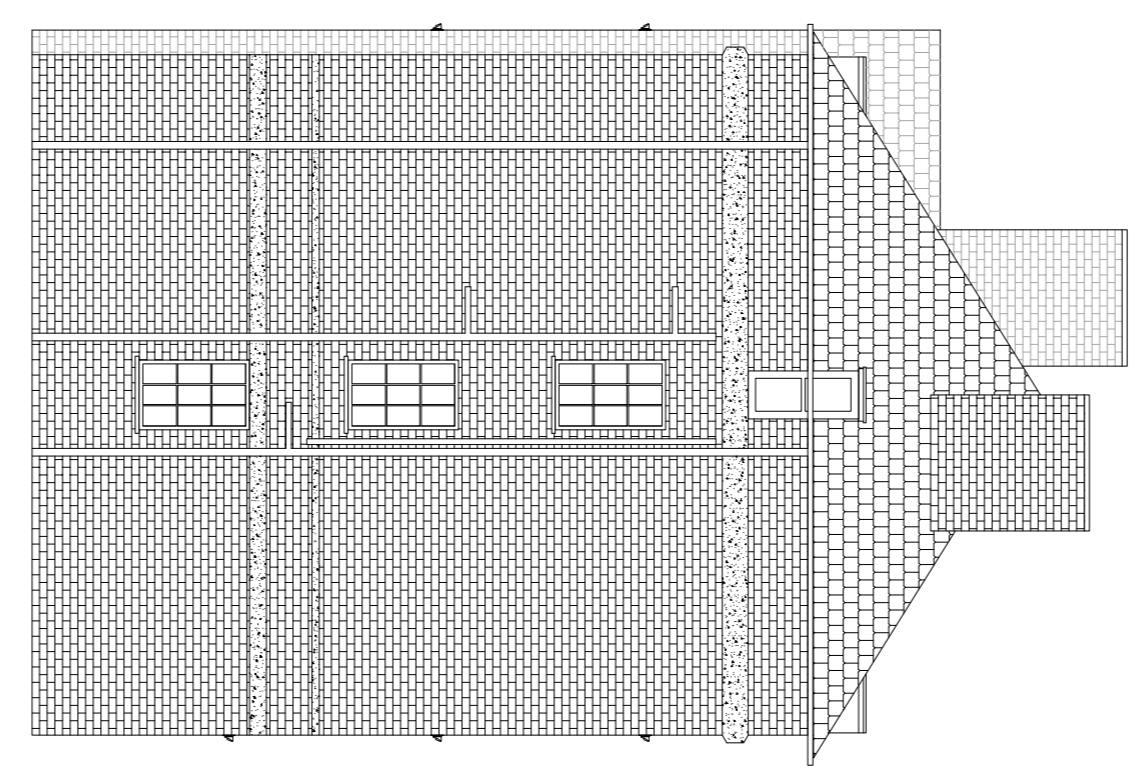


**AS PROPOSED ELEVATION B**  
SCALE 1:100

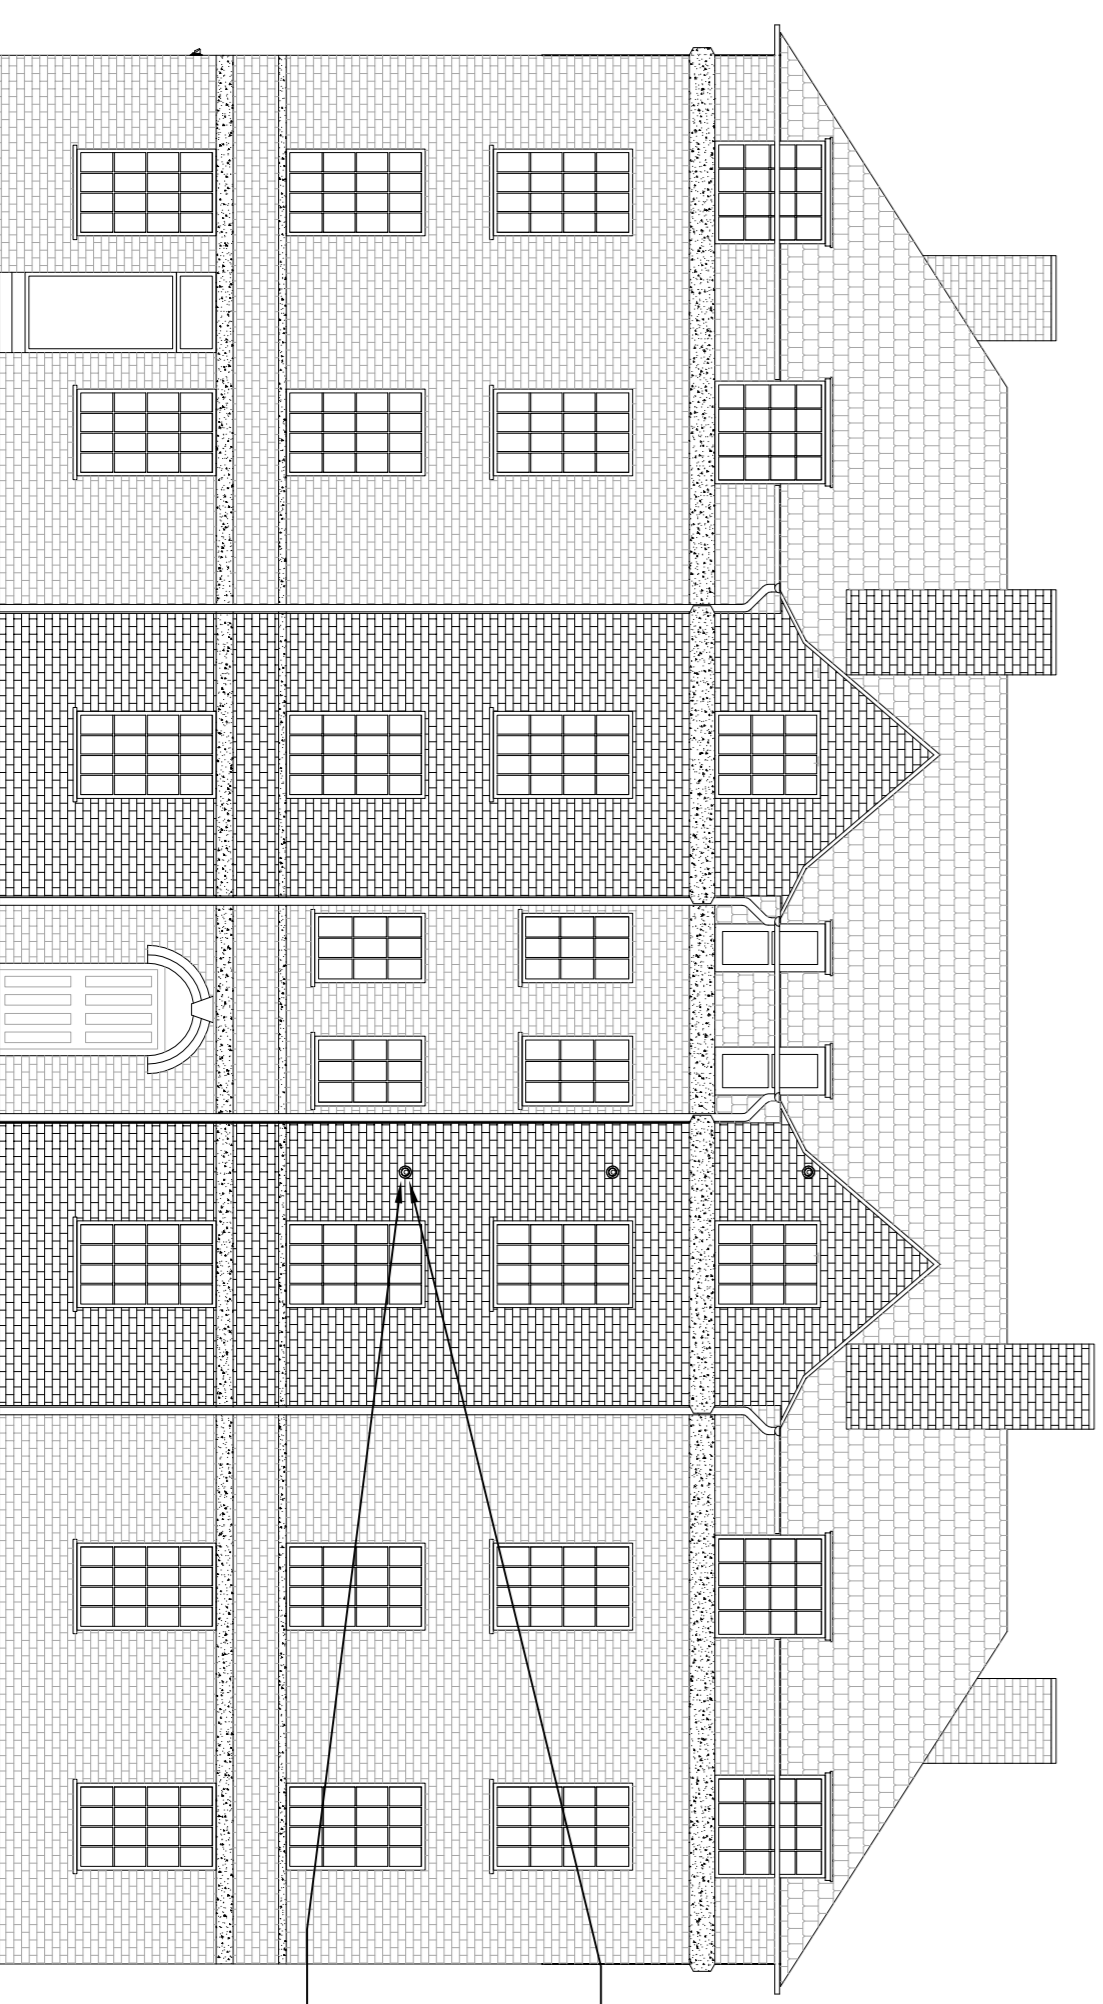

**AS PROPOSED ELEVATION C**  
SCALE 1:100

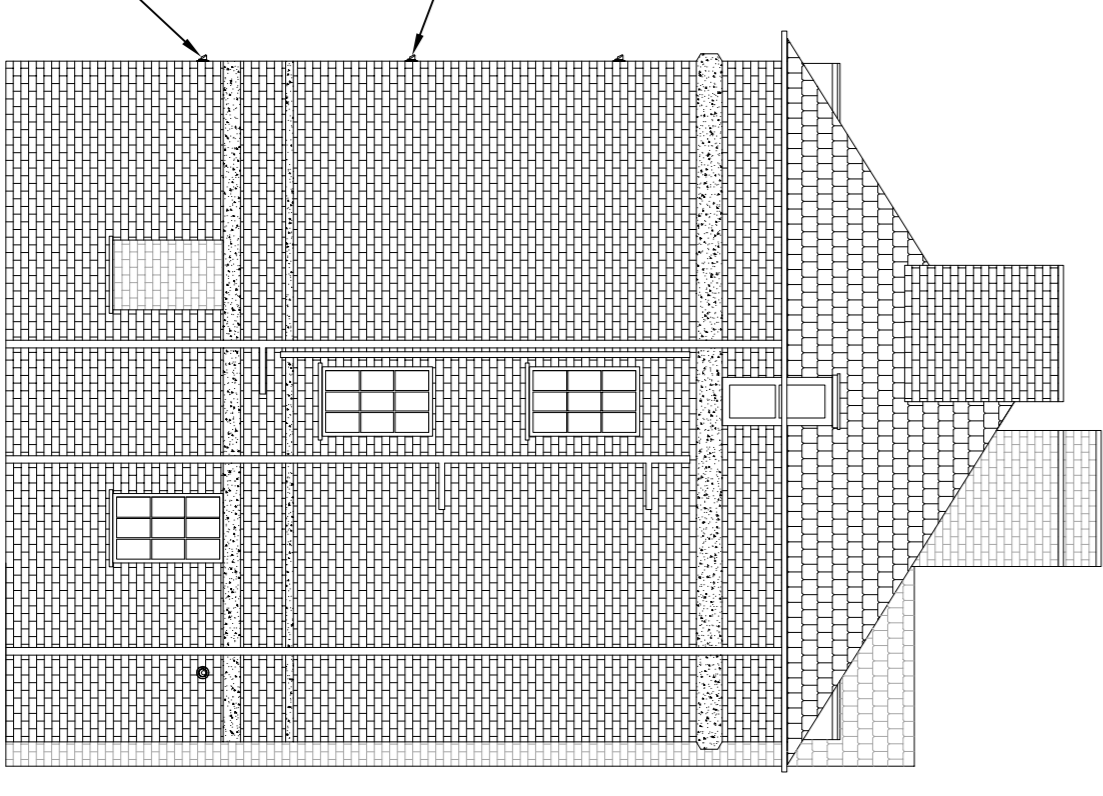

**AS PROPOSED ELEVATION D**  
SCALE 1:100

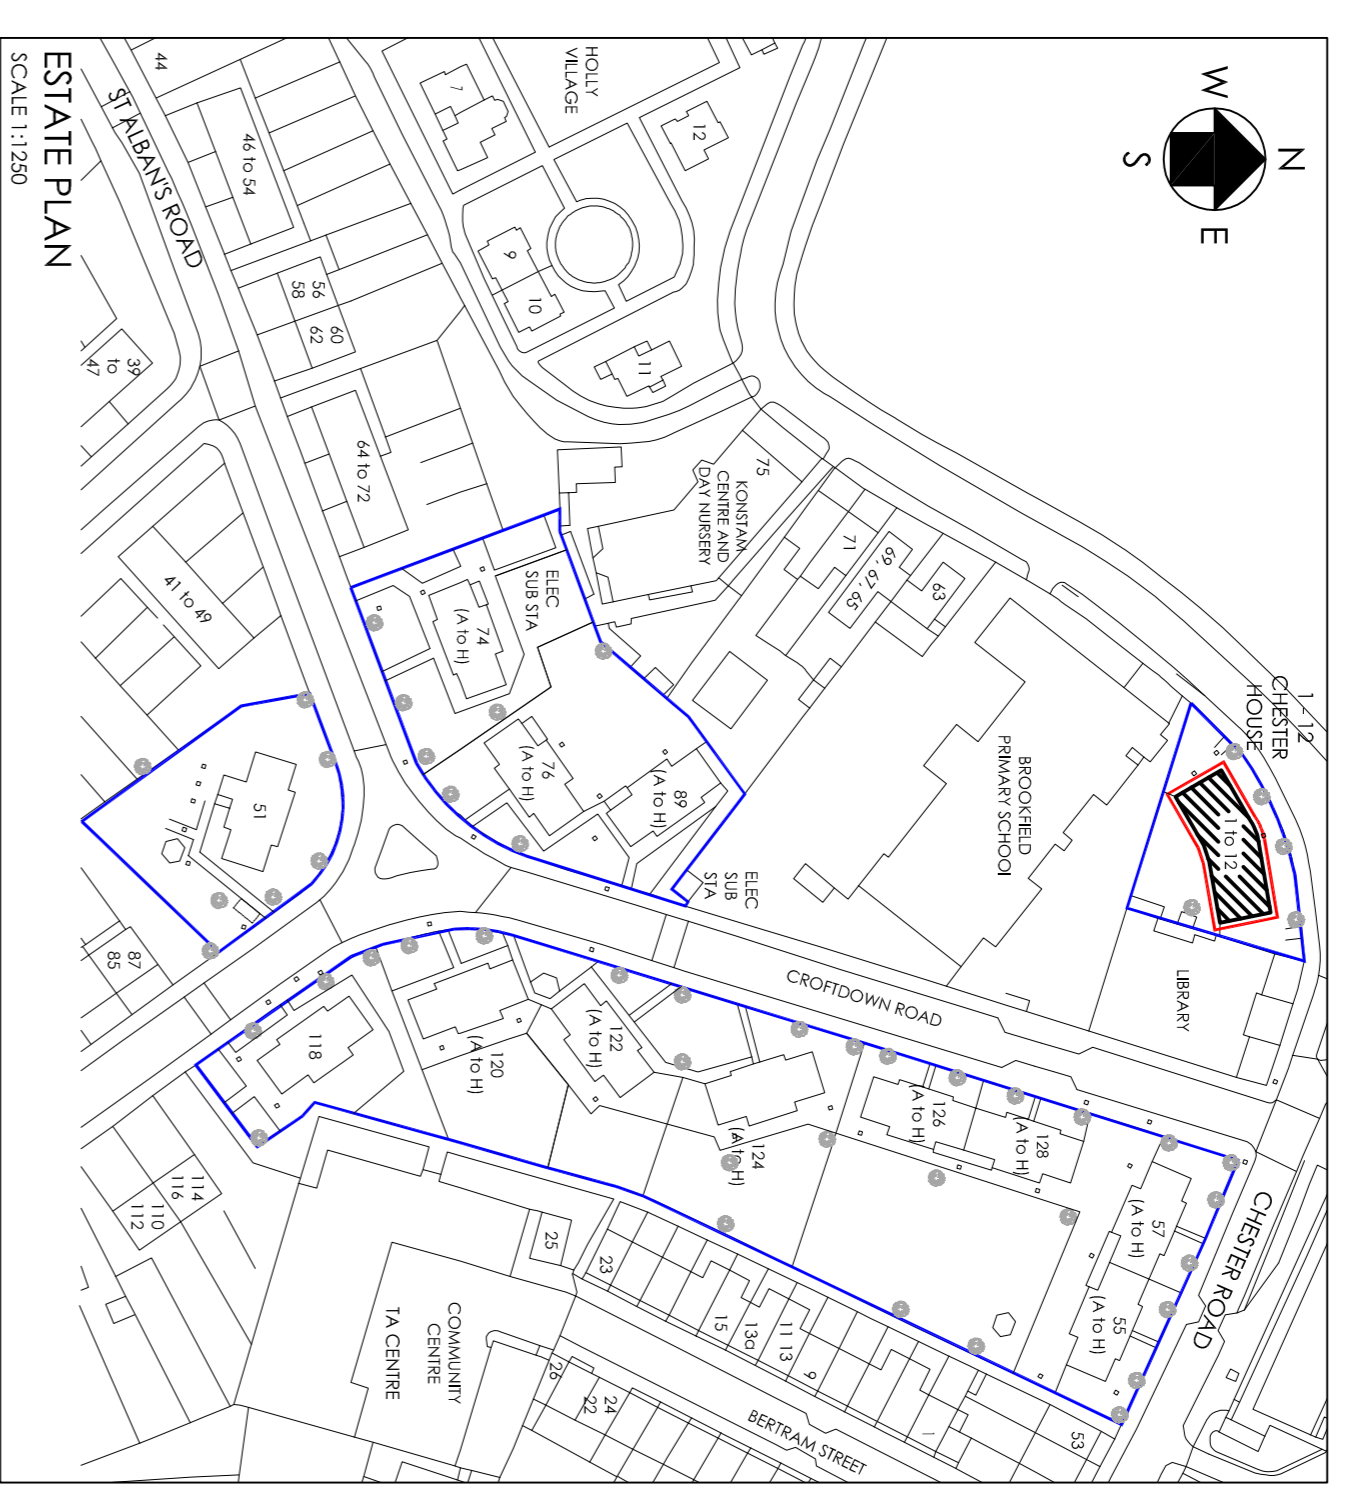

**ESTATE PLAN**  
SCALE 1:1250

**1 - 12 CHESTER HOUSE**  
N/S

FLOOR	FLAT NO.	BEDROOMS
THIRD FLOOR	No. 10	3 BEDROOM
	No. 11	1 BEDROOM
SECOND FLOOR	No. 7	3 BEDROOM
	No. 8	1 BEDROOM
FIRST FLOOR	No. 4	3 BEDROOM
	No. 5	1 BEDROOM
GROUND FLOOR	No. 1	1 BEDROOM
	No. 2	4 BEDROOM

V2.0	J.R.	FUSE TERMINAL LOCATIONS AND NOTES MODIFIED	C.P.	JUN. 2015
REV	BY	AMENDMENT DESCRIPTION	CD	DATE
1	J.R.	REPLACEMENT OF HEATING SERVICES	CD	

**CLIENT**  
KIPMOAT  
UNIT 3 CENTRIC CLOSE  
OFF OVAL ROAD, CAMDEN  
LONDON, NW1 7EP

**PROJECT**  
REPLACEMENT OF HEATING SERVICES

**TITLE**  
AS PROPOSED  
118, 120, 122 & 124 CROFTDOWN ROAD  
AND 74 & 76 ST ALBANS ROAD  
LAYOUTS AND ELEVATIONS

**DESIGNER**  
London  
0207 554 0787

**CLIENT**  
M.M.

**APPROVED**  
C.P.

**DATE**  
NOV. 2014

**SCALE**  
1:1250, 1:100 @ A1

**DRAWING NO.**  
12121/P/003

**VERSION**  
V2.0

**PLANNING**