


APPROVAL

DRAWINGS PREPARED BY ORIGINATE ARCHITECTURE LTD.
ALL DIMENSIONS IN MILLIMETERS UNLESS NOTED OTHERWISE.
THE CONTRACTOR IS RESPONSIBLE FOR TAKING AND CHECKING ALL DIMENSIONS.
DO NOT SCALE FROM THE DRAWING.
REPORT ALL CONFLICTS OF INFORMATION TO ORIGINATE AND SEEK ADVICE BEFORE PROCEEDING.
THIS DRAWING IS THE COPYRIGHT OF ORIGINATE ARCHITECTURE LTD.

KEY PLAN



EXISTING METAL FRAMED ORIGINAL
SINGLE GLAZED WINDOW TO BE RESTORED
(AS P200)

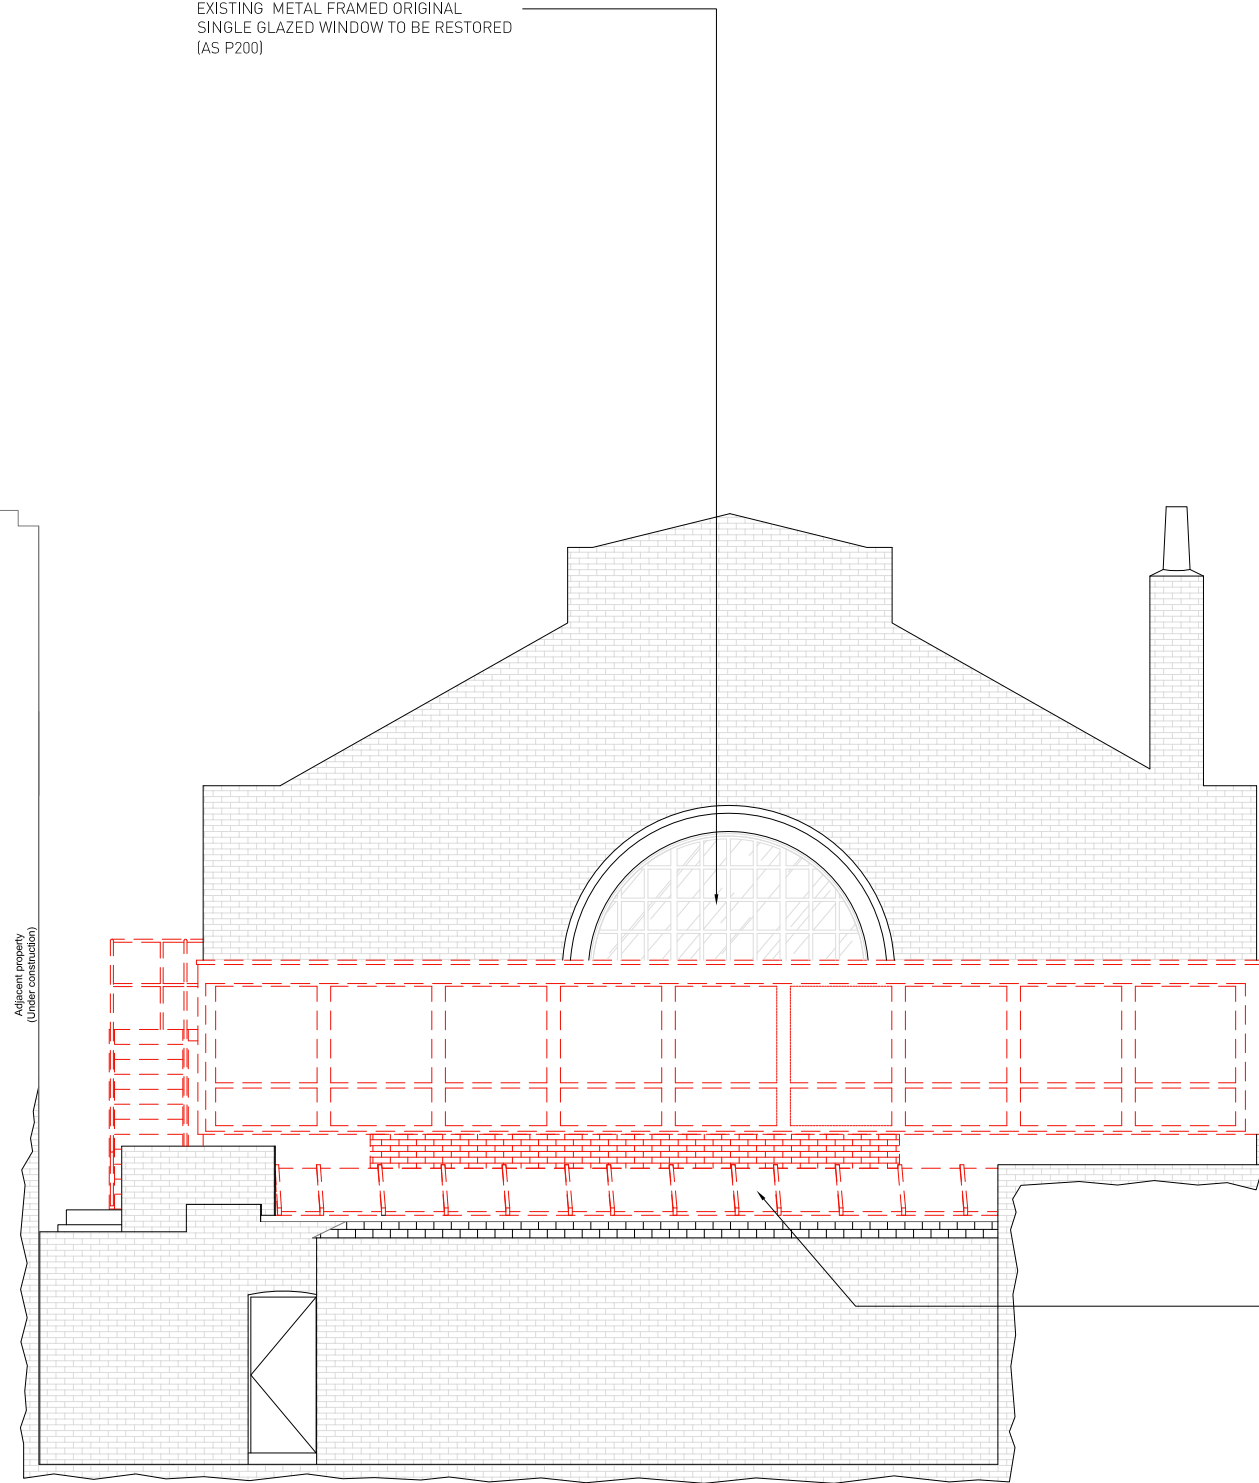

EXISTING NON-ORIGINAL REAR
EXTENSION, BRICK PARAPET AND
GLASS SKYLIGHT TO BE REMOVED

Adjacent property
(Under construction)

5.00m above site datum level



A 06.11.15 Works to Glazing Amended
- 02.04.15 Issued for Planning Approval

NO. DATE ISSUE/REVISION

104 Arlington Road
Camden Town
LONDON NW1 7HP

ORIGINATE

Originate Architects
80a Ashfield Street, Whitechapel, London E1 2BJ
W: originate.london T: 020 7790 1178

DRAWING TITLE

EXISTING EAST
ELEVATION

DRAWN DC / WW SCALE 1 : 100 @ A3
CHECKED GL DATE 26.02.15

PROJECT NO. 1175 DRAWING NO. E 201