


APPROVAL

DRAWINGS PRECATE DESIGN INTENT ONLY.
 ALL DIMENSIONS IN MILLIMETERS UNLESS NOTED OTHERWISE.
 THE CONTRACTOR IS RESPONSIBLE FOR TAKING AND CHECKING ALL DIMENSIONS.
 DO NOT SCALE FROM THE DRAWING.
 REPORT ALL CONFLICTS OF INFORMATION TO ORIGINATE AND SEEK ADVICE BEFORE PROCEEDING.
 THIS DRAWING IS THE COPYRIGHT OF ORIGINATE ARCHITECTURE LTD.

KEY PLAN

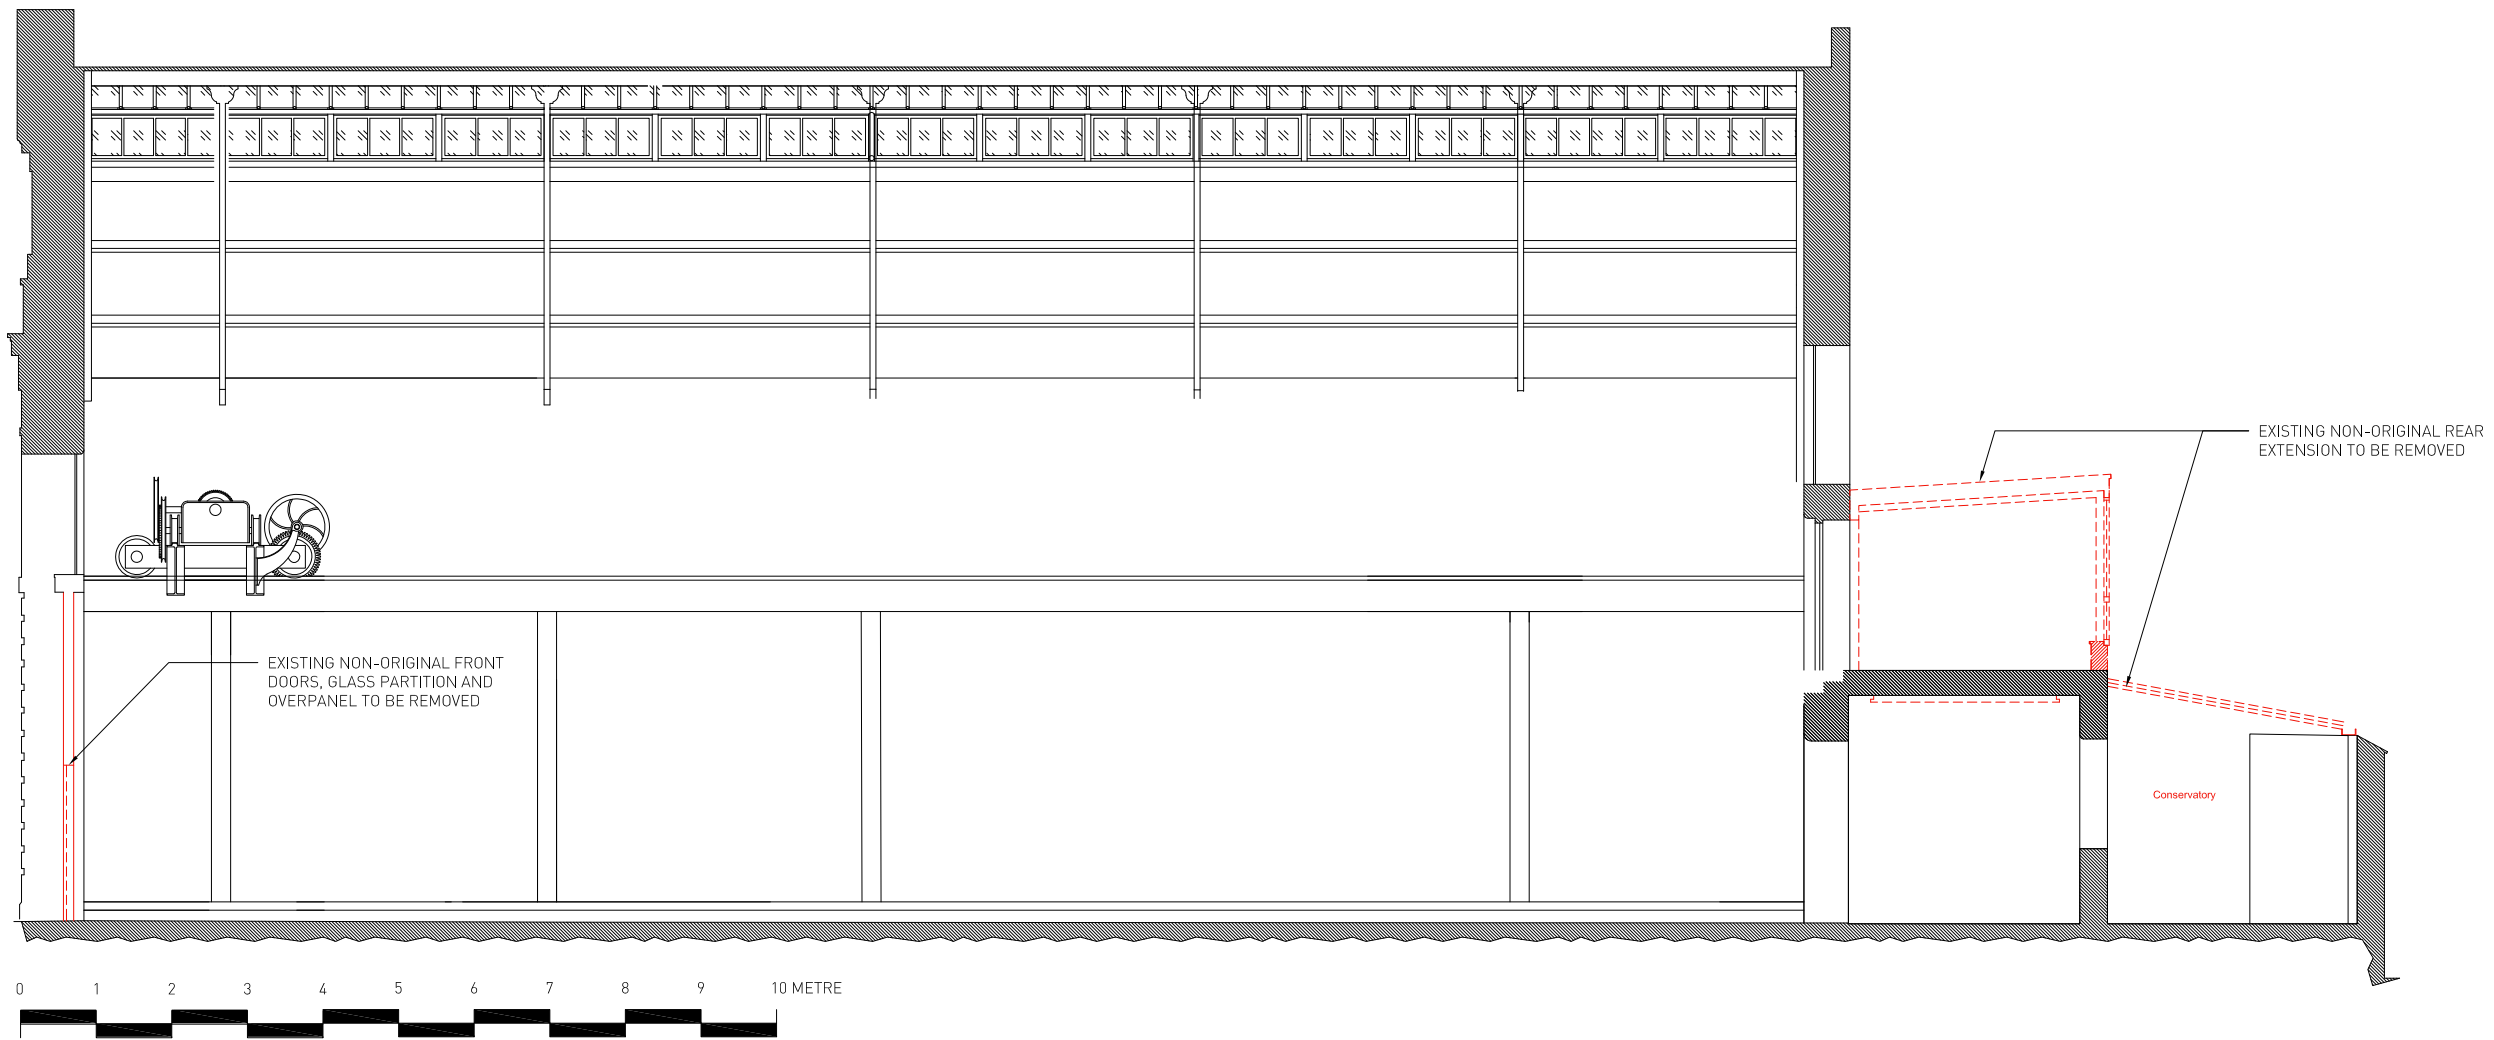

A 06.11.15 Works to Glazing Amended
 - 02.04.15 Issued for Planning Approval

NO. DATE ISSUE/REVISION

104 Arlington Road
 Camden Town
 LONDON NW1 7HP

ORIGINATE

Originate Architects
 80a Ashfield Street, Whitechapel, London E1 2BJ
 W: originate.london T: 020 7790 1178




DRAWING TITLE

EXISTING SECTION AA

DRAWN DC / WW SCALE 1 : 100 @ A3
 CHECKED GL DATE 26.02.15

PROJECT NO. 1175 DRAWING NO. E300

DEMOLITION PLAN LEGEND

 -  EXISTING WALL TO REMAIN
-  EXISTING STRUCTURAL TO BE REMOVED
-  PARTITIONS, DOORS & JOINERY TO BE REMOVED