




DATE ISSUED	DESCRIPTION
3/11/2015	ISSUE FOR APPROVAL

PROJECT & ADDRESS
39 ACHILLES ROAD
LONDON, NW6 1DZ
UNITED KINGDOM

DATE	3/11/2015
SCALE	1:100 @A2
JOB NUMBER	A-032


EXISTING & PROPOSED
ROOF PLAN

A-110

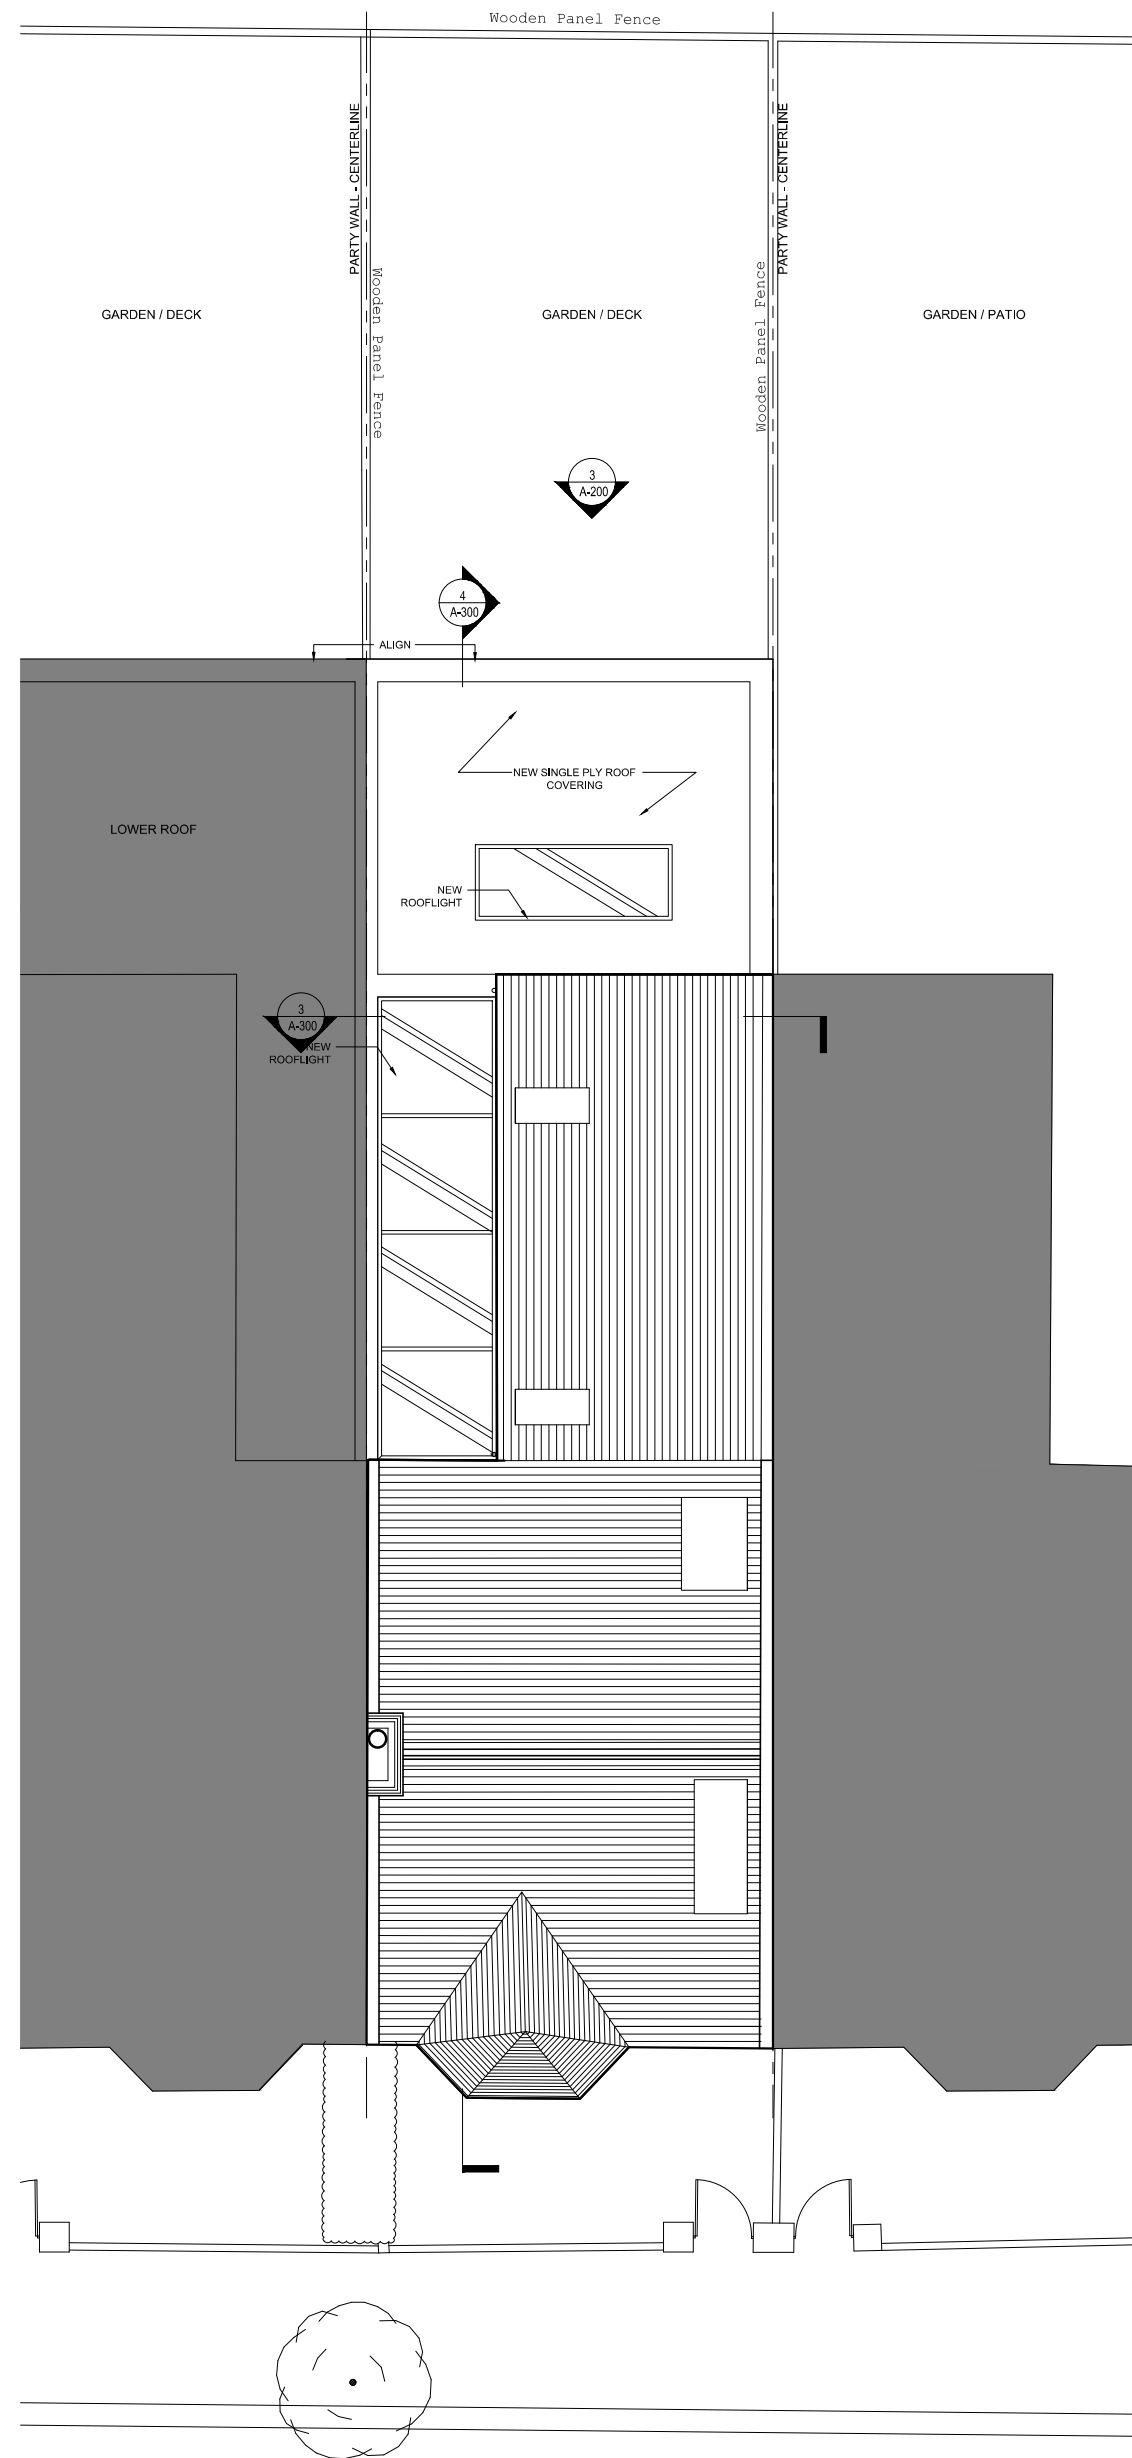

2 PROPOSED ROOF FLOOR PLAN

SCALE = 1:100

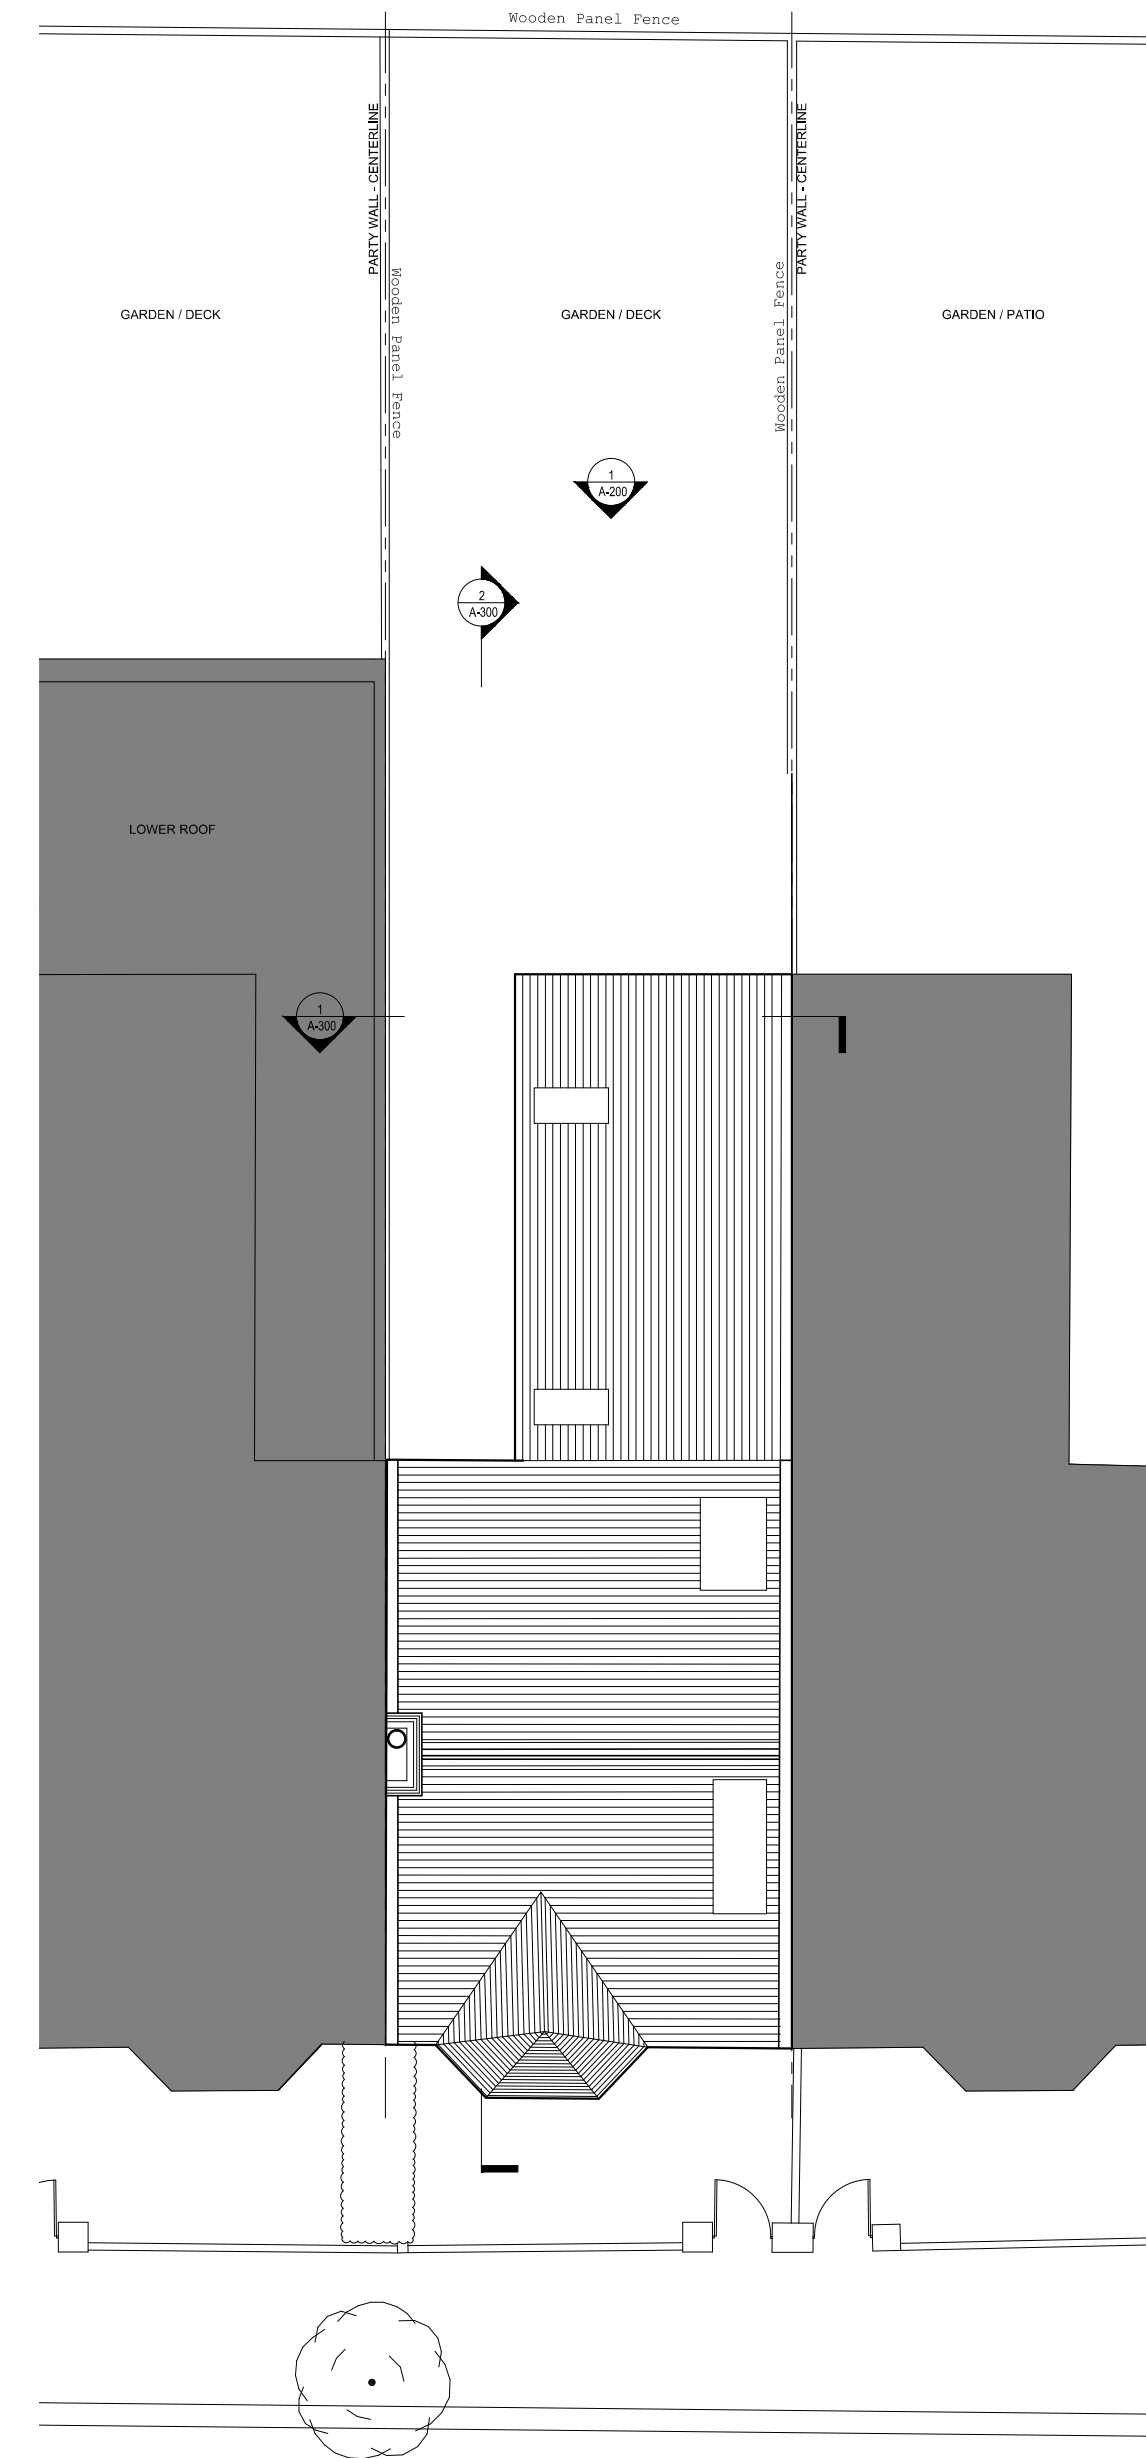

1 EXISTING ROOF FLOOR PLAN

SCALE = 1:100

