



4 PROPOSED NORTHEAST ELEVATION

SCALE = 1:100

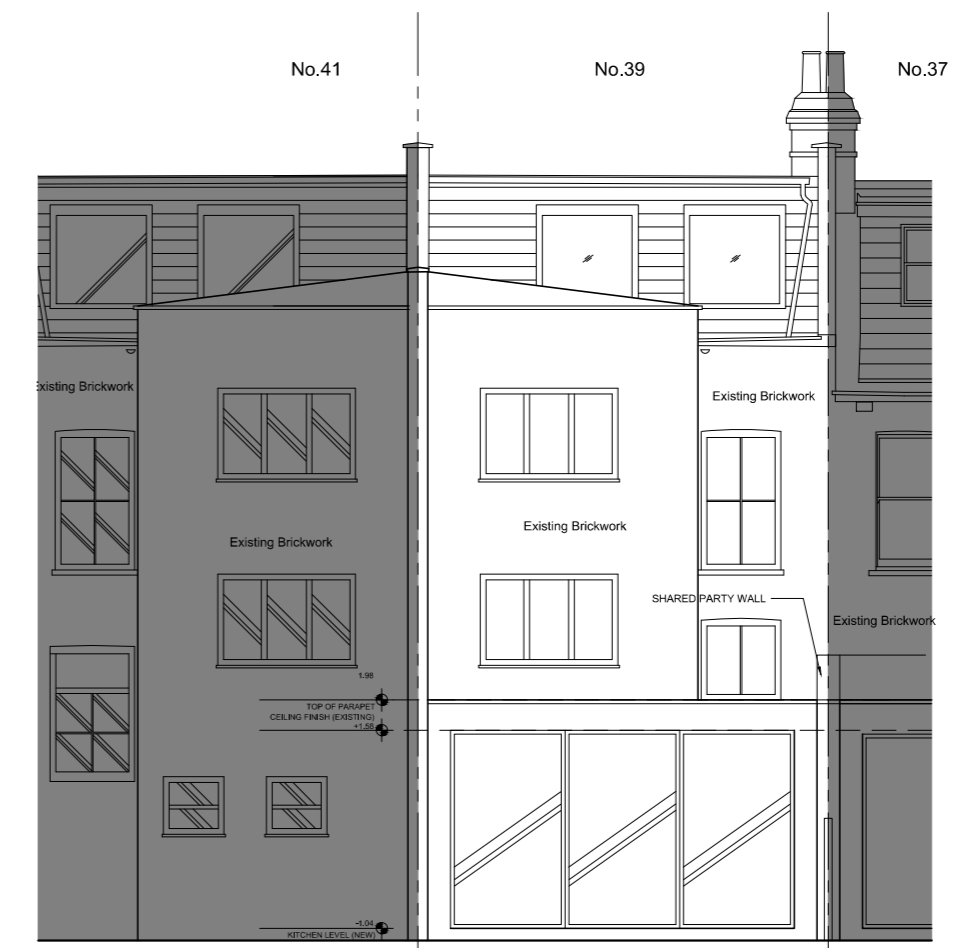


3 PROPOSED SOUTHEAST ELEVATION

SCALE = 1:100

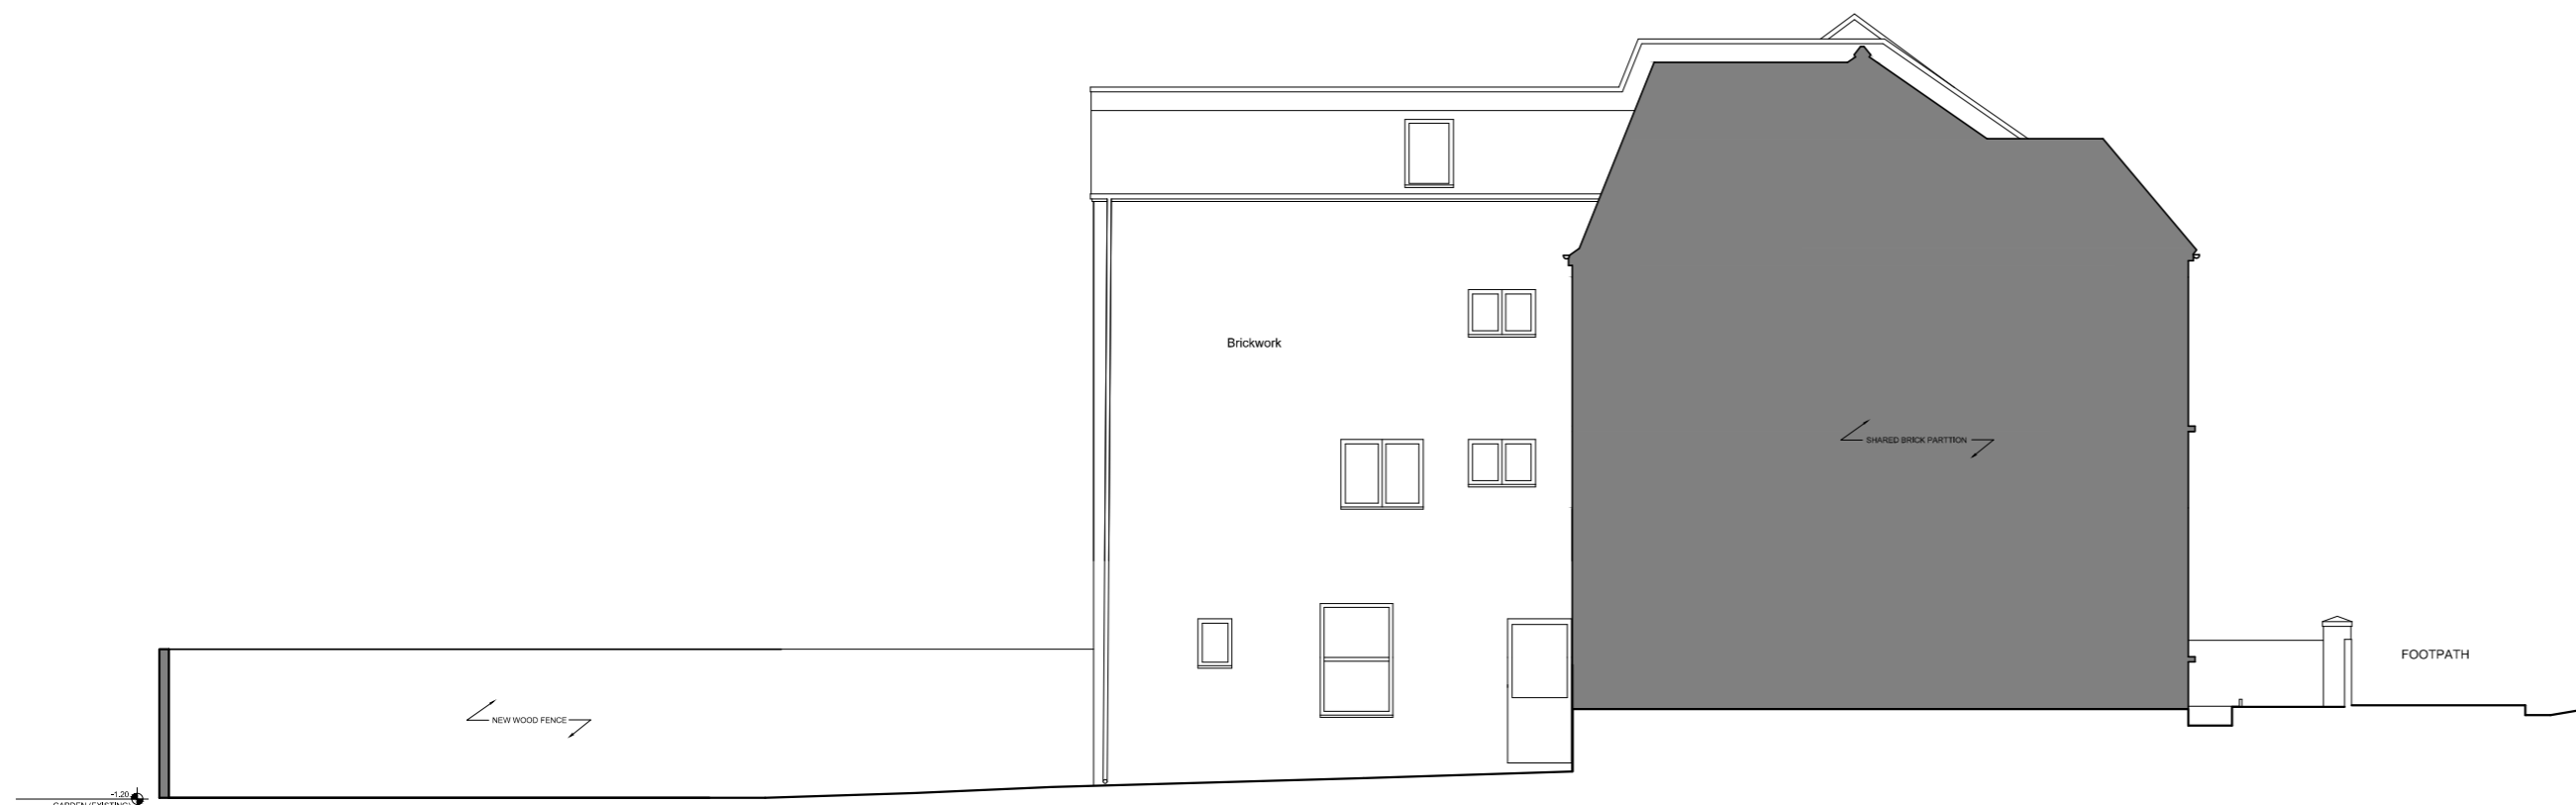

2 EXISTING NORTHEAST ELEVATION

SCALE = 1:100

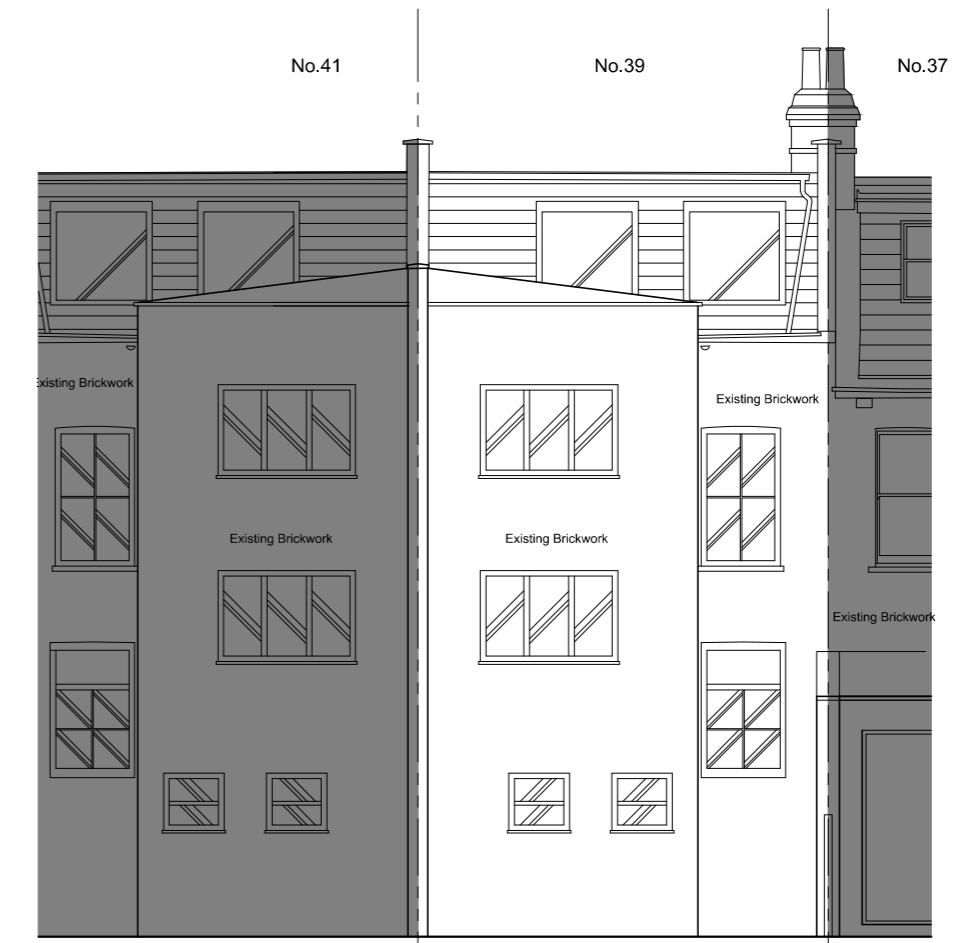

1 EXISTING SOUTHEAST ELEVATION

SCALE = 1:100

