



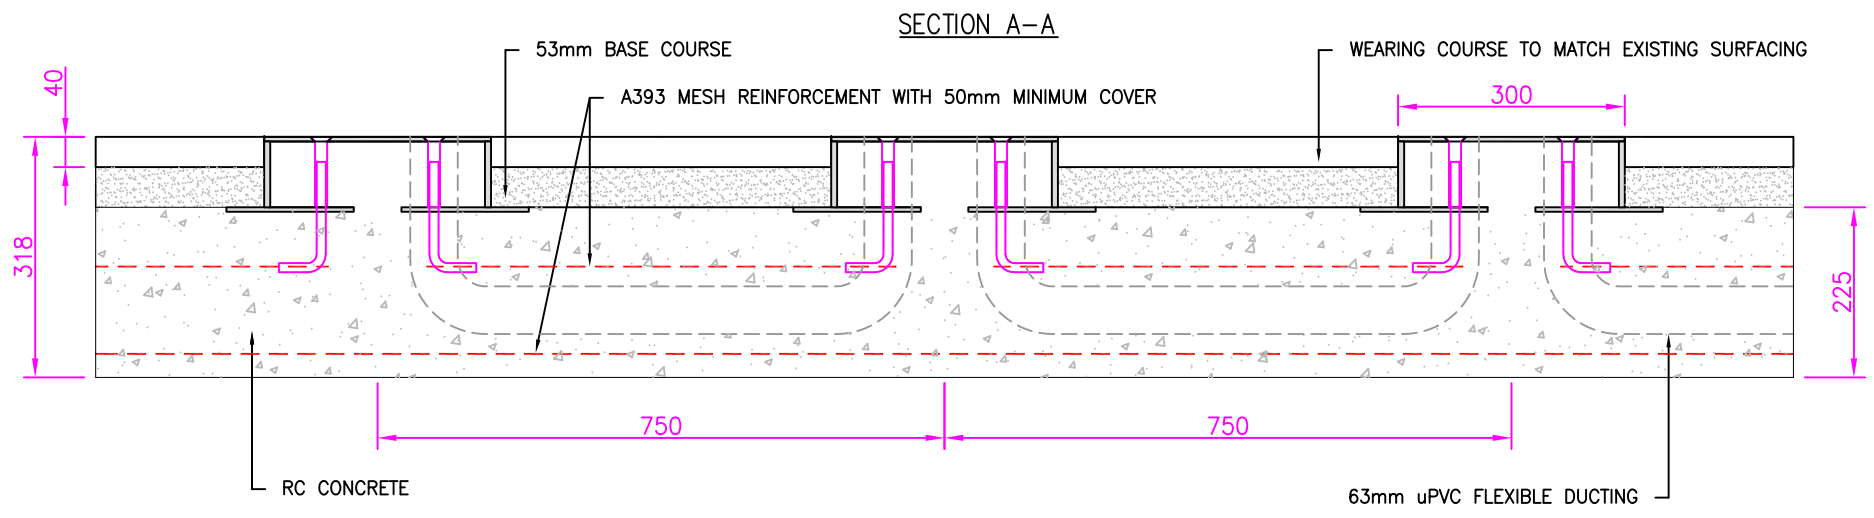

DOCKING POINT BOX
CONSTRUCTION DETAILS - (SCALE 1:10)

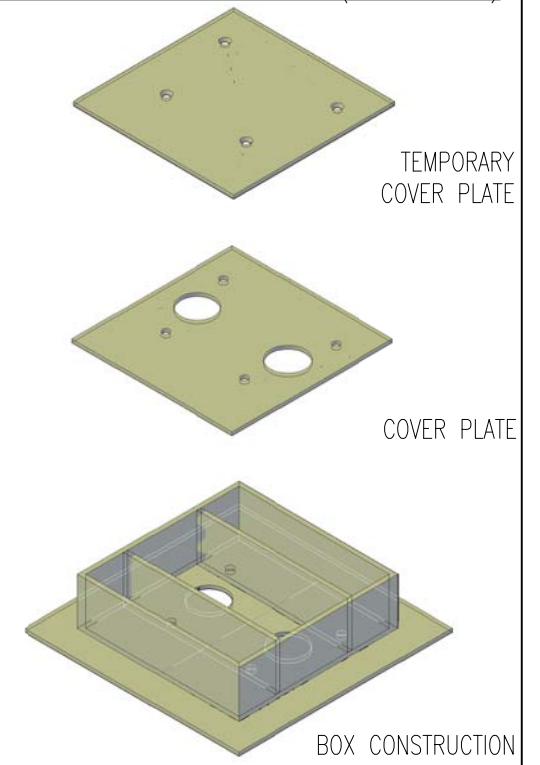

 Roads Directorate
 Traffic Design Engineering
 230 Blackfriars Road
 London SE1 8NW



project	SANTANDER CYCLES
drawing title	Standard Linear Foundation Carriageway

borough	-
site no.	-
date	22/10/12
scale	1:10 @ A3
drn	AH
chk	DP
app	AS
Dwg N°	TDE-CW-01-PL
status	FOR INFORMATION

Rev	Date	Description	Drn	Chk	App
B	07/05/15	ADDRESS AND LOGO CHANGED	CEP	JJS	DR
A	29/11/12	MINOR AMENDMENTS	JMG	AB	AS