


KEY:


—	EXISTING
—	PROPOSED

A	PLANNING APPLICATION	15-09-2015
REVISIONS/NOTES		


PLANNING

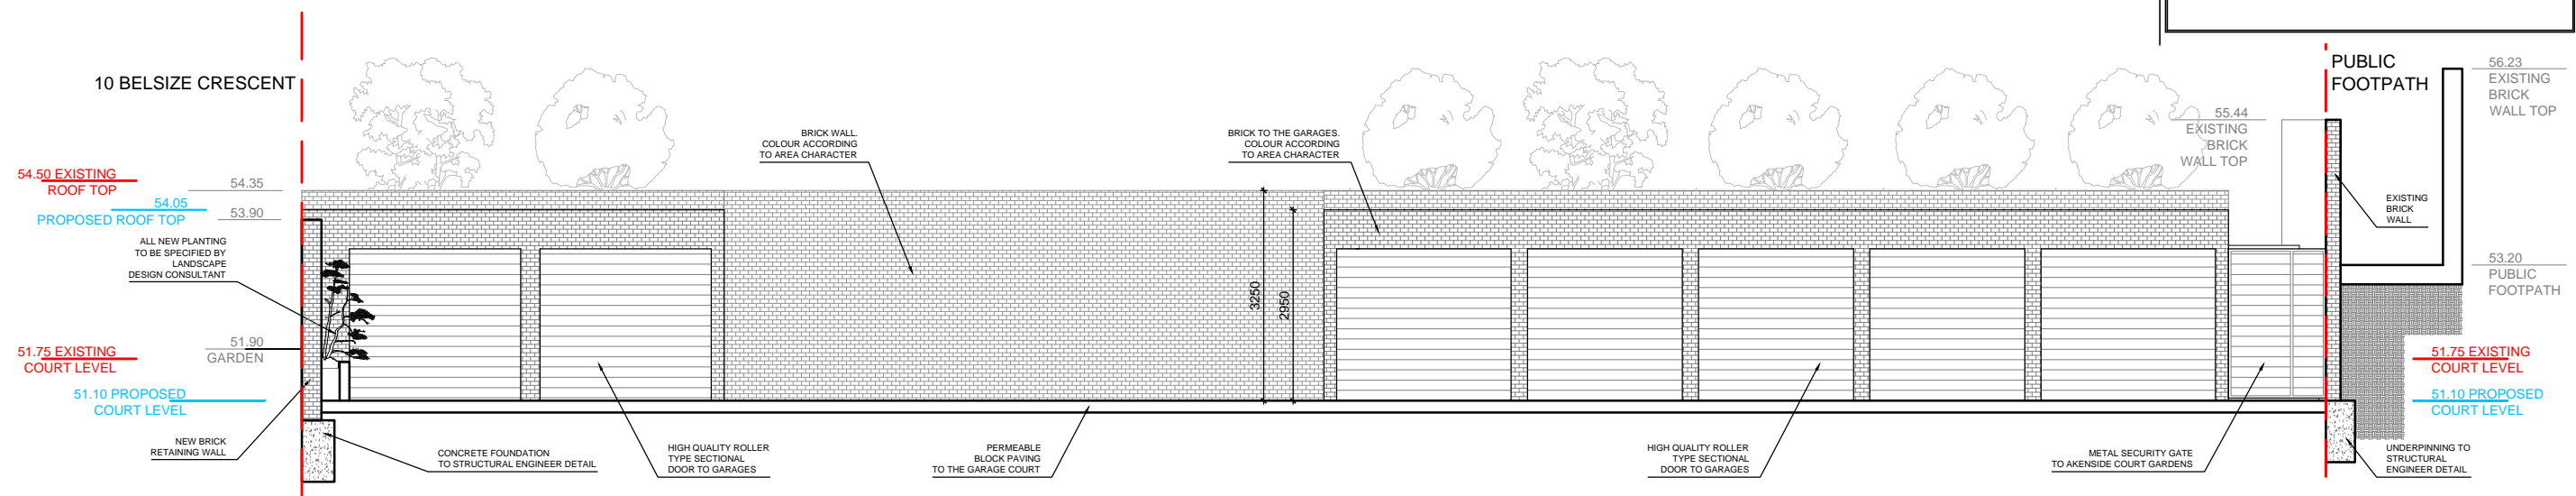

1 PROPOSED SECTION 3
SCALE 1:100 @ A3

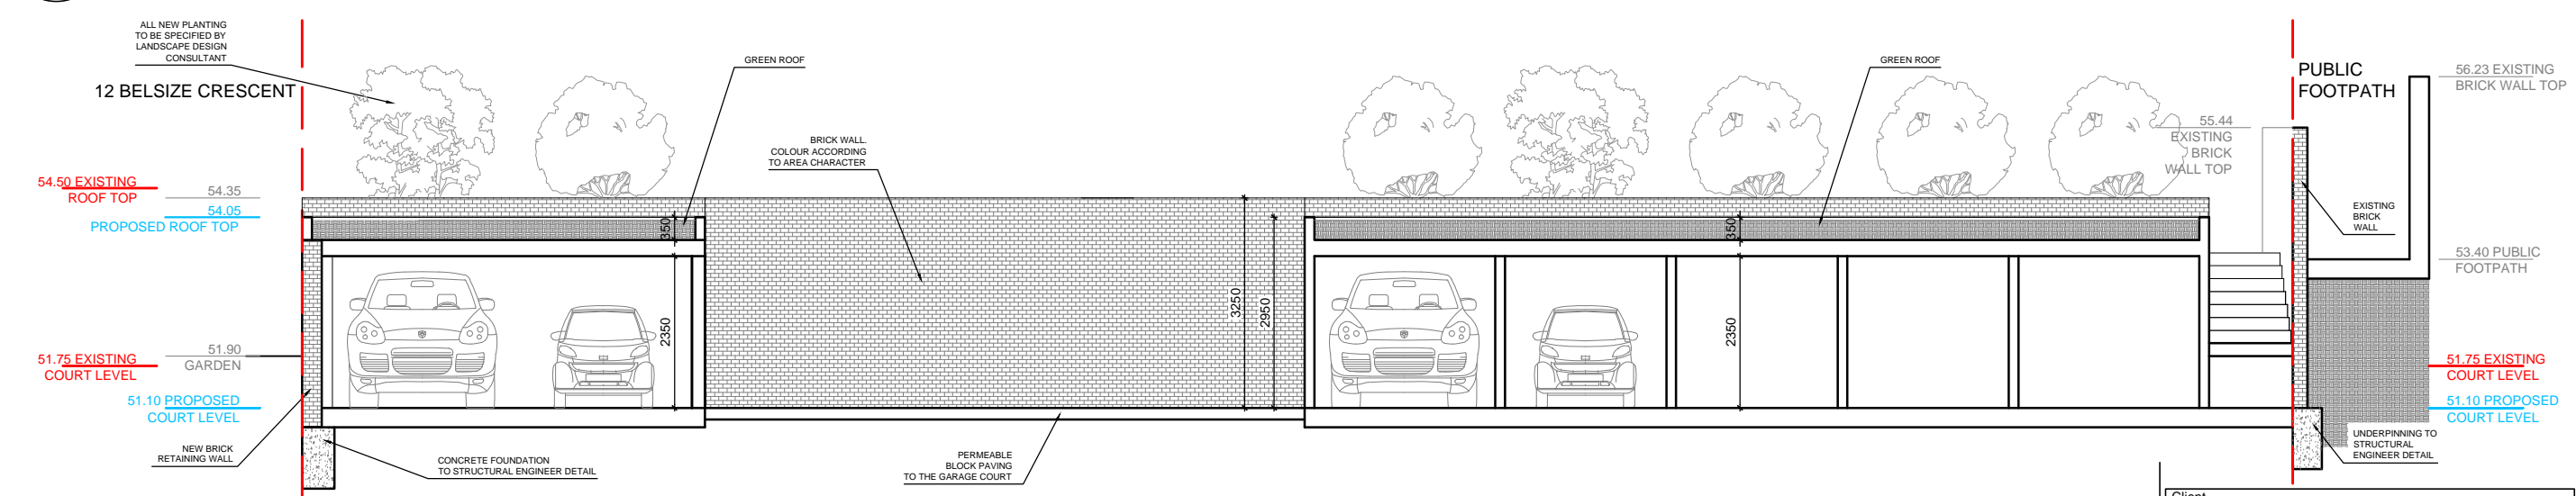

2 PROPOSED SECTION 4
SCALE 1:100 @ A3

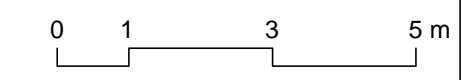

Client		B INVESTMENTS LTD	
Project		BELSIZE PLACE GARAGES	
Area	GARAGES		
Description	PROPOSED SECTION 3 AND PROPOSED SECTION 4		
Scale	Drawn	Approved	Date
1:100@A3	EC	-	08.15
Project Number	Revision	-	
-	A	-	
Drawing Number	BPG-1502-PR-SC-3/4		
CAD File No.	-		
X-REF File Name	-		

