


general notes:
Do Not Scale. All dimensions and conditions are to be checked on site prior to preparing drawings or commencing any work.

This drawing is the property of DBLO Associates Architects and protected by the Copyright, Designs and Patents Act, 1988


notes:

FOR PLANNING

key:

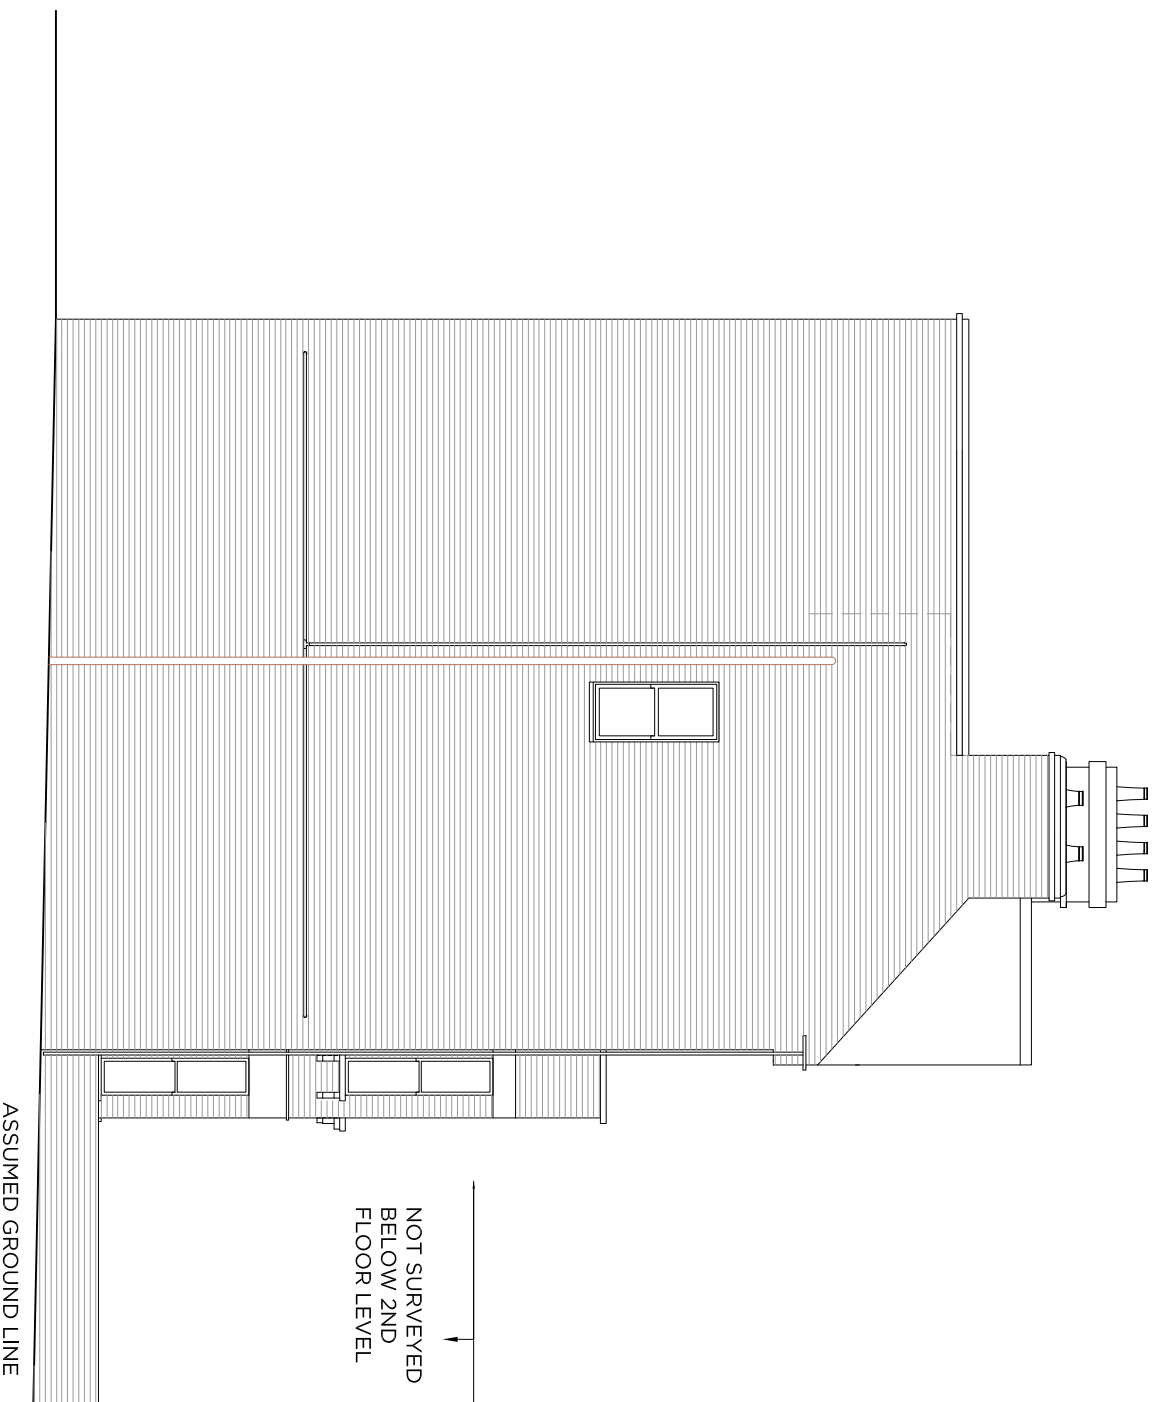

SIDE ELEVATION (SOUTH) 1:100

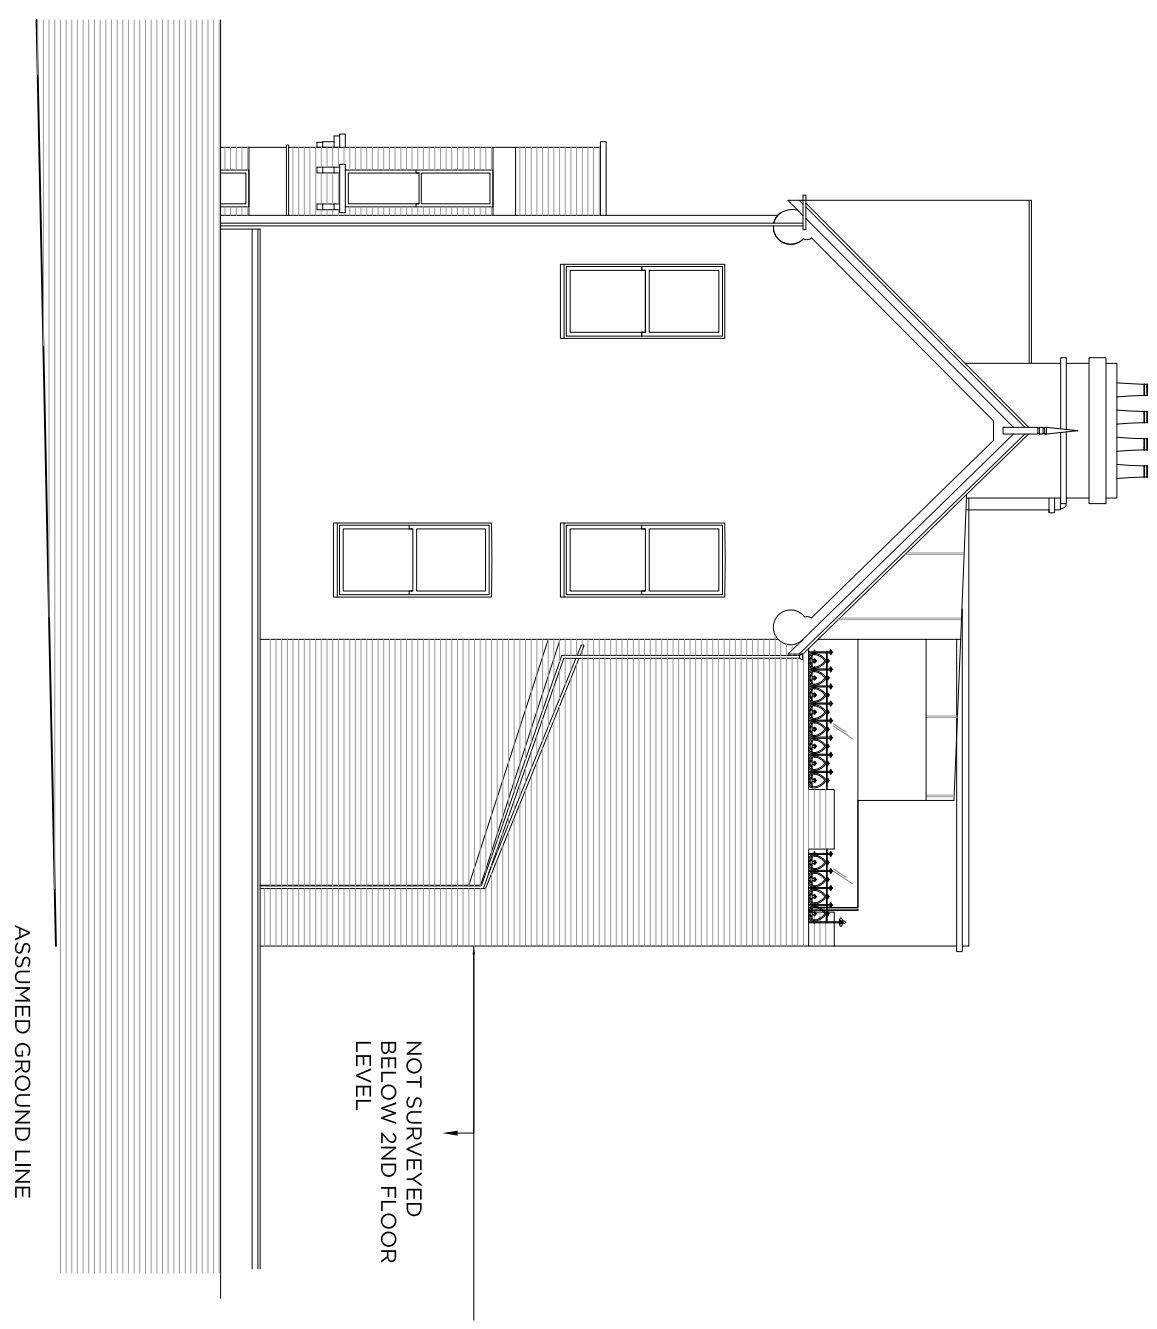

SIDE ELEVATION (NORTH) 1:100

- revisions:
- C Dormer shown. 09.11.15
 - B Window added to kitchen wall 18.05.15
 - A Further detail and notes added. 10.12.14