


SECTION C PROPOSED

NOTES

ALL DIMENSIONS TO BE CHECKED ON SITE



LANDSCAPING GEOMETRY TO BE SET OUT AND REVIEWED BEFORE ANY RELATED WORKS BEGIN

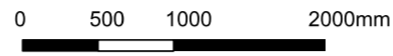


KEY

- A TREE
- B HIGH PLANTER
- C LOW PLANTER
- D DOOR IN TIMBER FACING WALL
- E ACCESS TO ALLEY STORAGE
- F DOUBLE DOORS IN TIMBER FACING WALL
- G ACCESS TO STORE ROOM
- H EXISTING LOW BRICK WALL
- I RAISED AS INDICATED
- J EX. TIMBER FENCE
- K TIMBER SEAT LEVEL TBC
- L BIN ENCLOSURE
- M LANDSCAPER TO DETERMINE GEOMETRY AT REAR ENTRANCE


- M OMITTED
- N RISER HTS TBC
- P SLATE PAVERS
- R ROUNDED NOSINGS
- S EX. MANHOLE
- T ENTRY LEVEL LENGTH TBC
- V TIMBER LINING
- W RAISED TIMBER LINING TO SIDE BOUNDARY
- X TREE REMOVED SUBJECT TO PLANNING APPLICATION

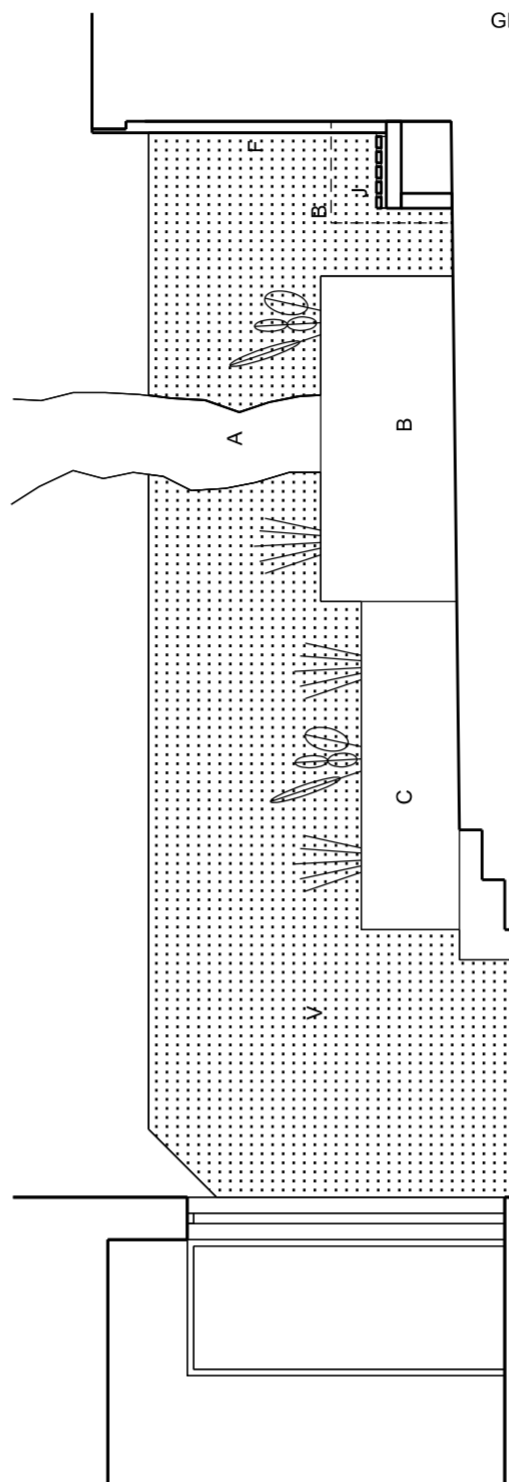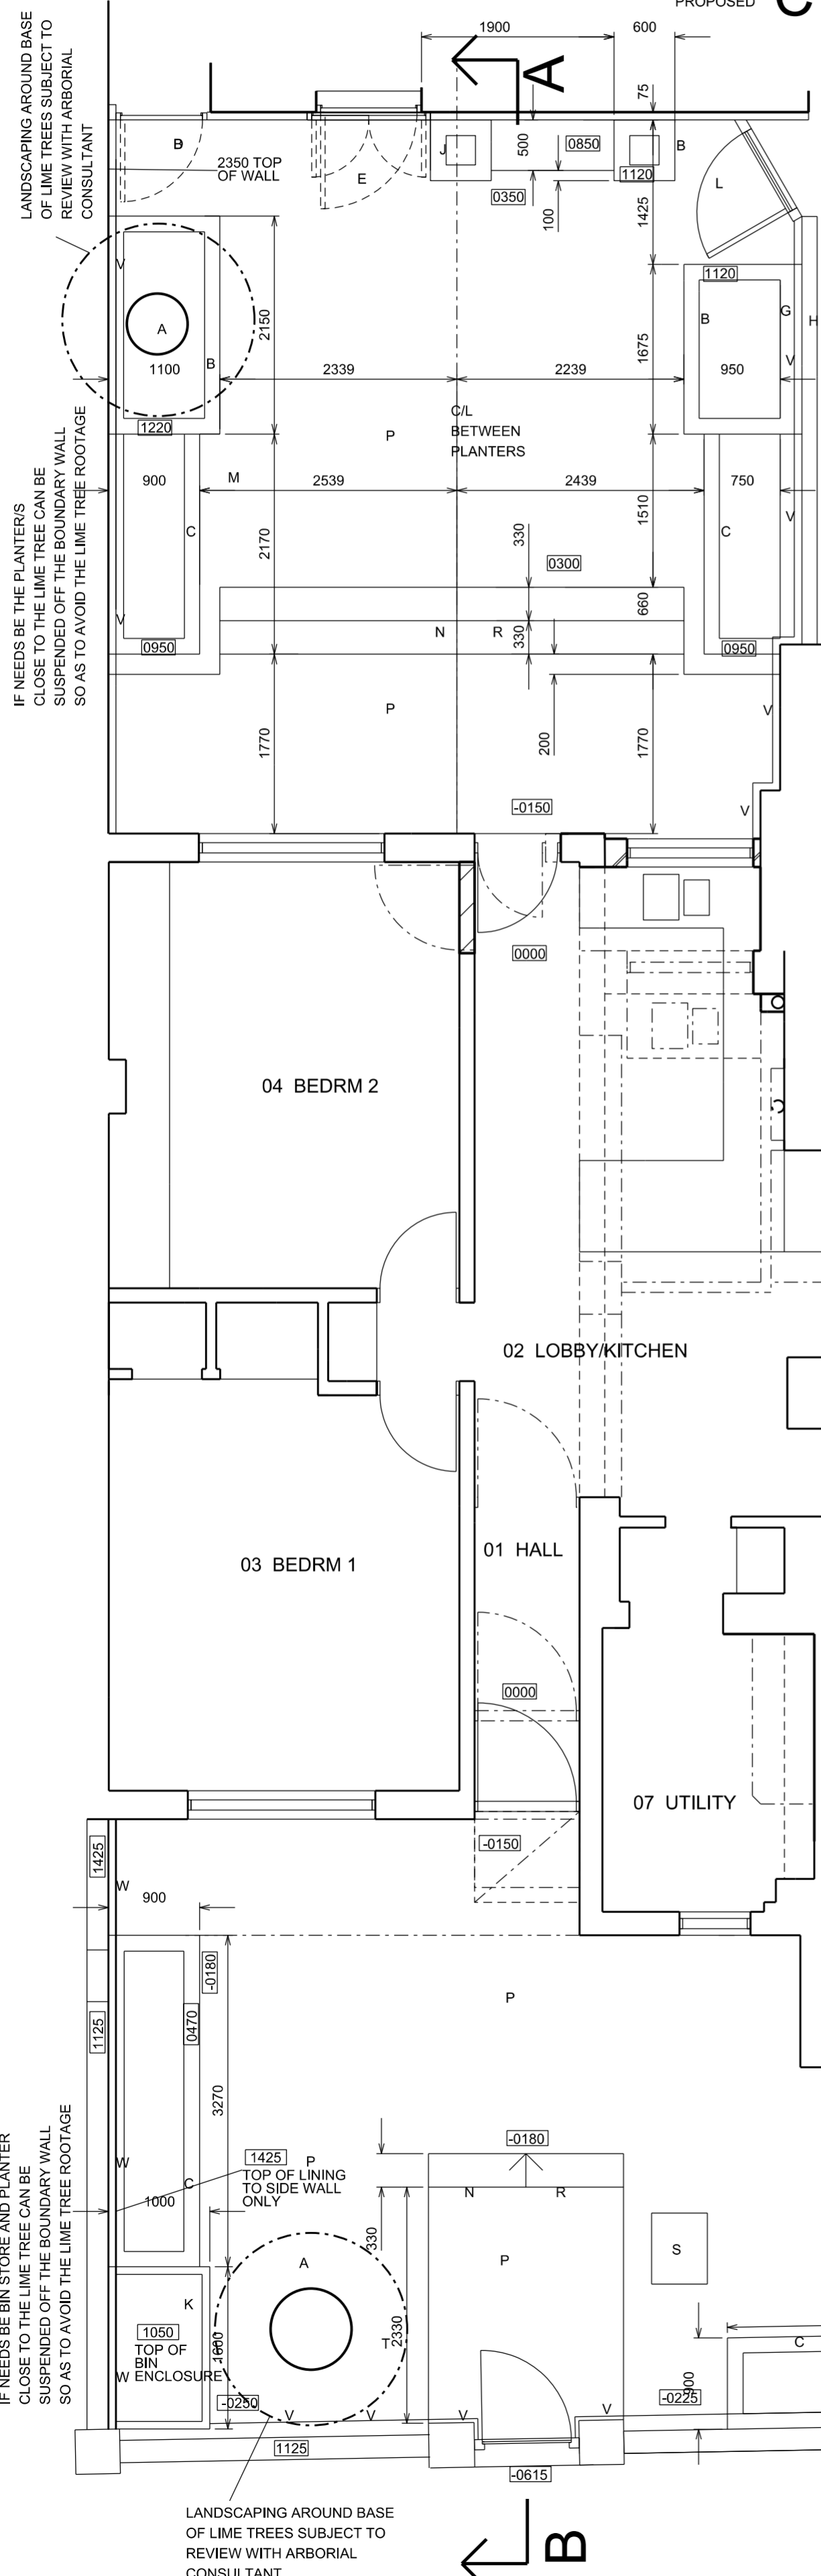

SECTION A PROPOSED

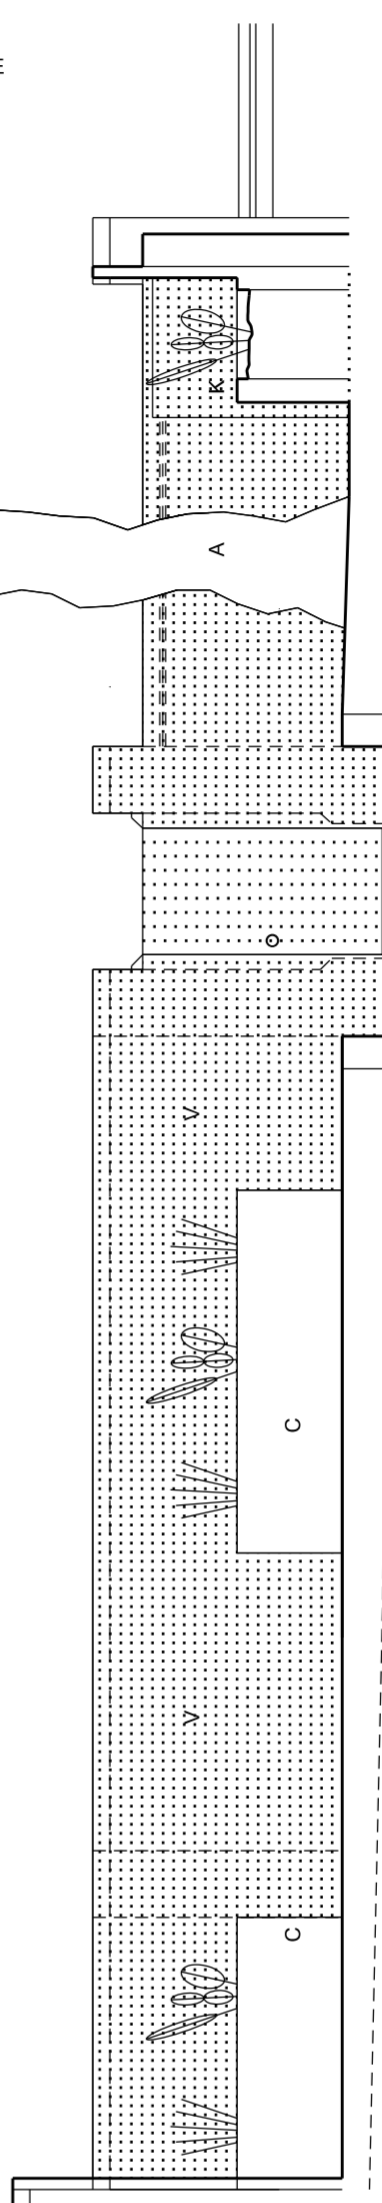

SECTION D PROPOSED

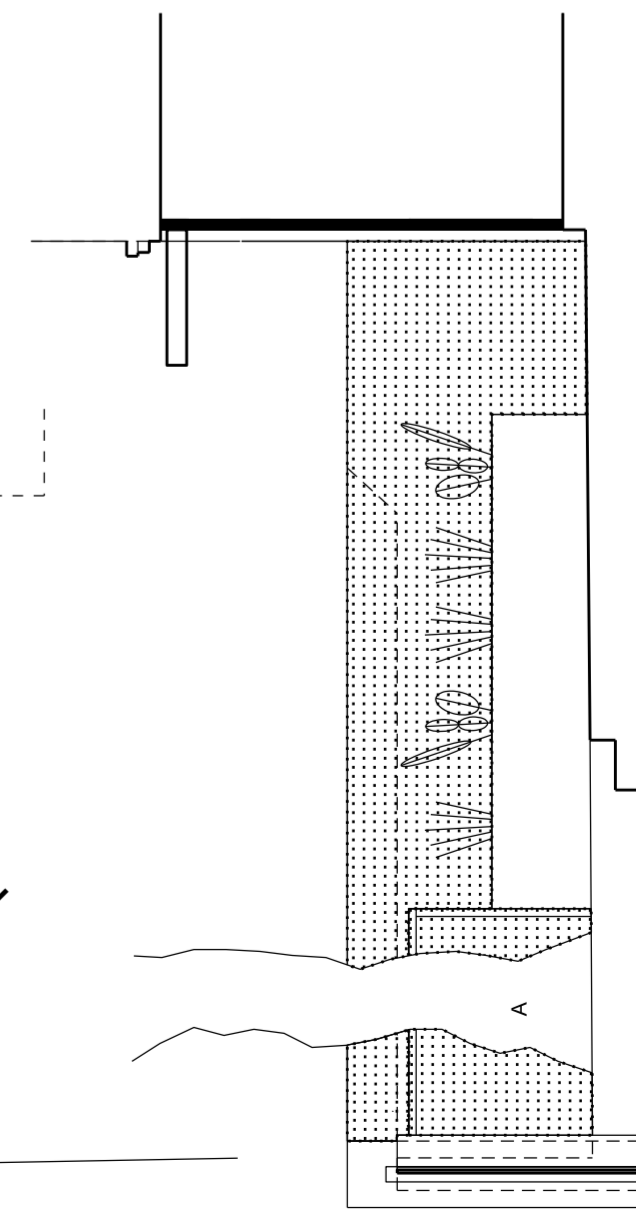

SECTION B PROPOSED

LANDSCAPE SUBMISSION TO LEP PLANNERS

Project: A 111115

Client: RC

Drawn: 051015

Scale: 1:50 @ A1, 1:100 @ A4

Sheet: PLANNING

Drawn By: 1512 - 1030 REV A

Richard Cohen  
B Arch Pr Arch

M 07814 847411 T 020 74492682  
E rc.r@outlook.com  
47 HOLMEFIELD COURT BELSIZE  
GROVE LONDON NW9 4TT UK

PLAN & SECTIONS PROPOSED LANDSCAPING

FLAT 2, 104 FITZJOHNS AVE  
LONDON NW3 6NT  
MINOR WORKS