


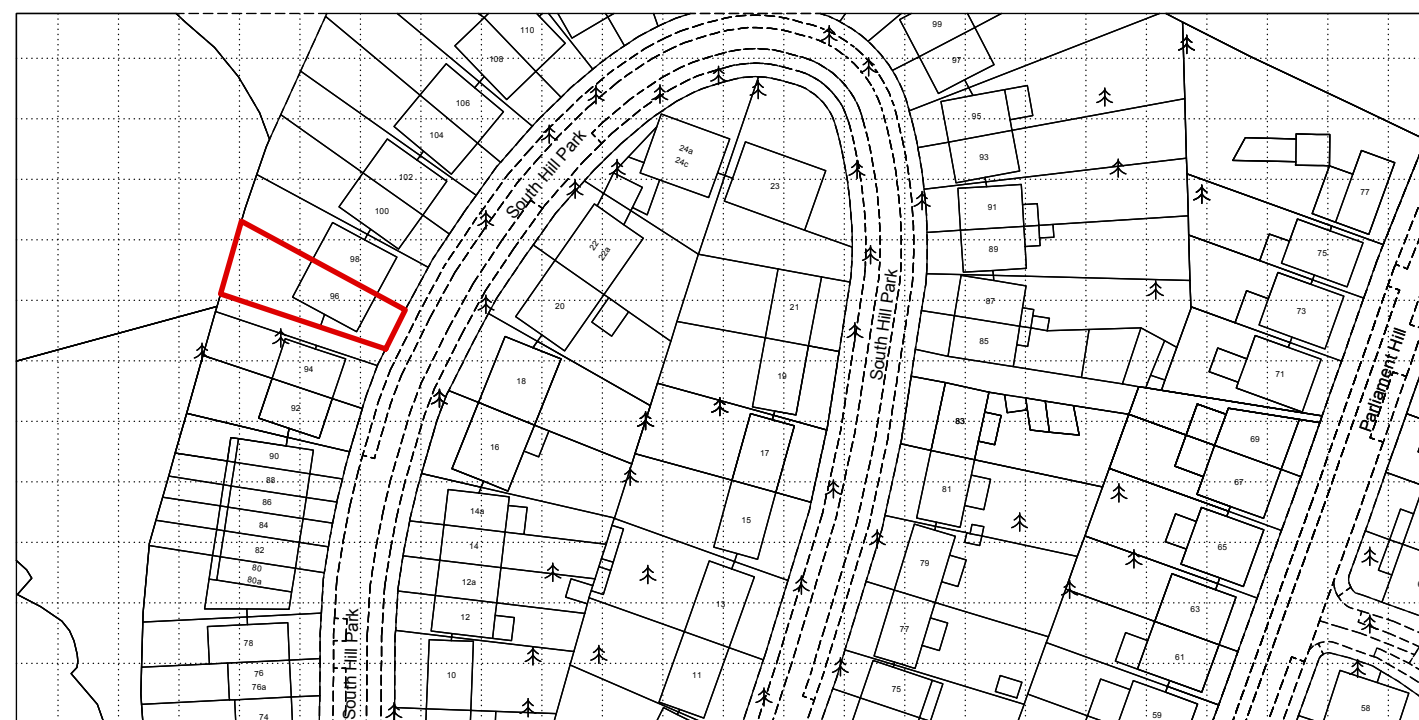

(c) UKMap Copyright. The GeoInformation Group 2015 Licence No. LANDMLON100003121118

96c South Hill Park
London
NW3 2SN

Site Location Plan

Scale
1:1250 @ A3