

t 020 75869624
m 07985 035333
KasiaWhitfield@gmail.com


KASIA WHITFIELD
design consultant

102 HAWTREY ROAD
LONDON NW3 3SS

GROUND FLOOR PLAN
as Existing

1:50/A3
2015.11.03

HR102/EX1

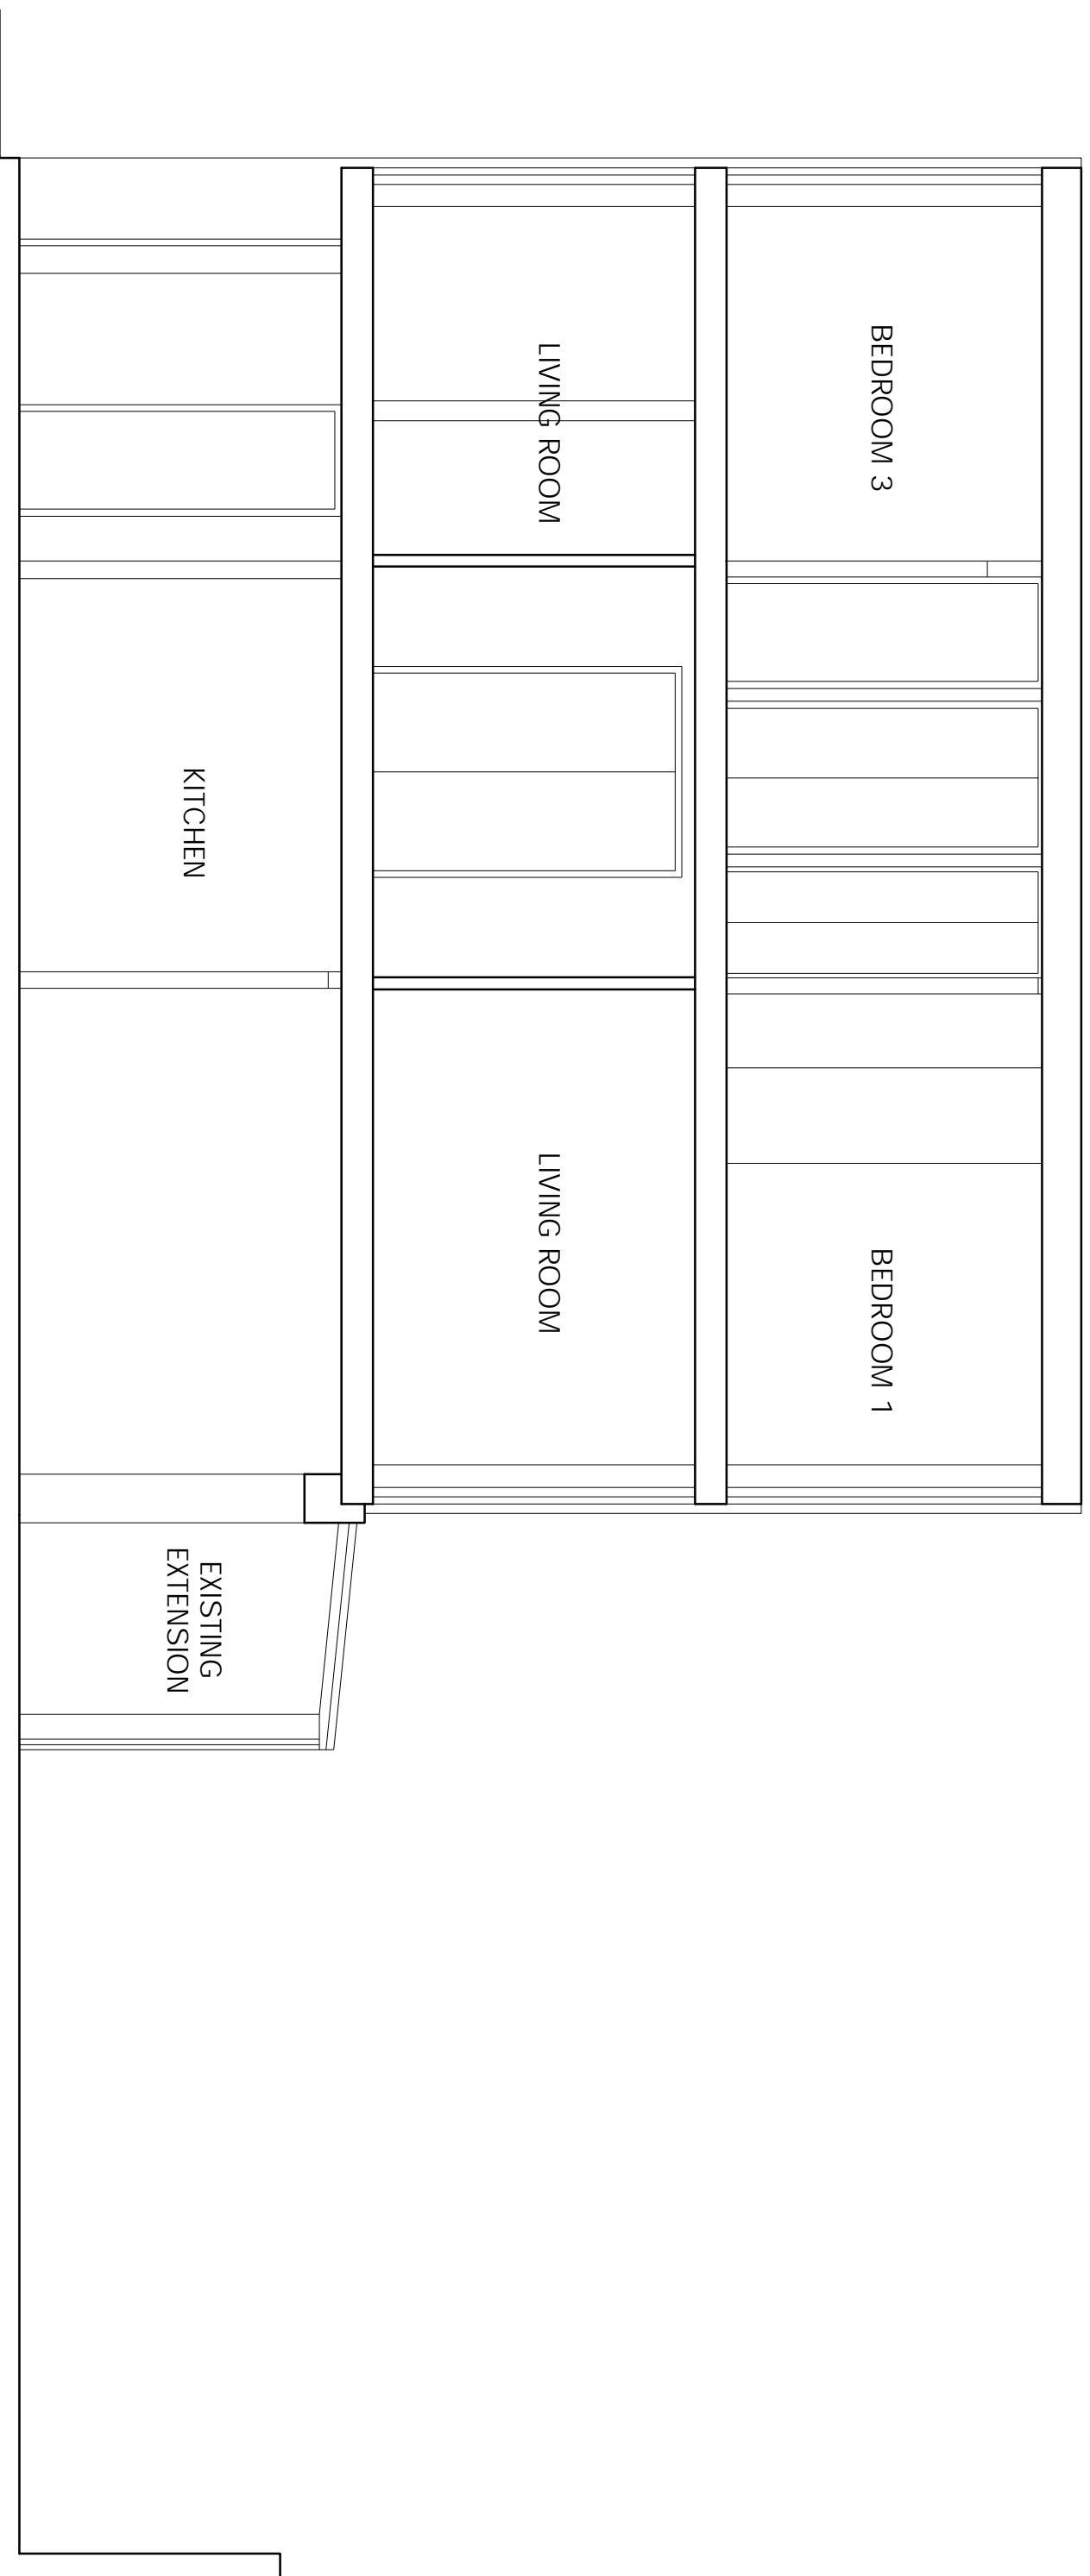

t 020 75869624
m 07985 035333
KasiaWhitfield@gmail.com

KASIA WHITFIELD
design consultant


102 HAWTREY ROAD
LONDON NW3 3SS
LONG SECTION
as Existing

1:50/A3
2015.11.11
HR102/EX4

HOUSE No. 104

HOUSE No. 102

HOUSE No. 100

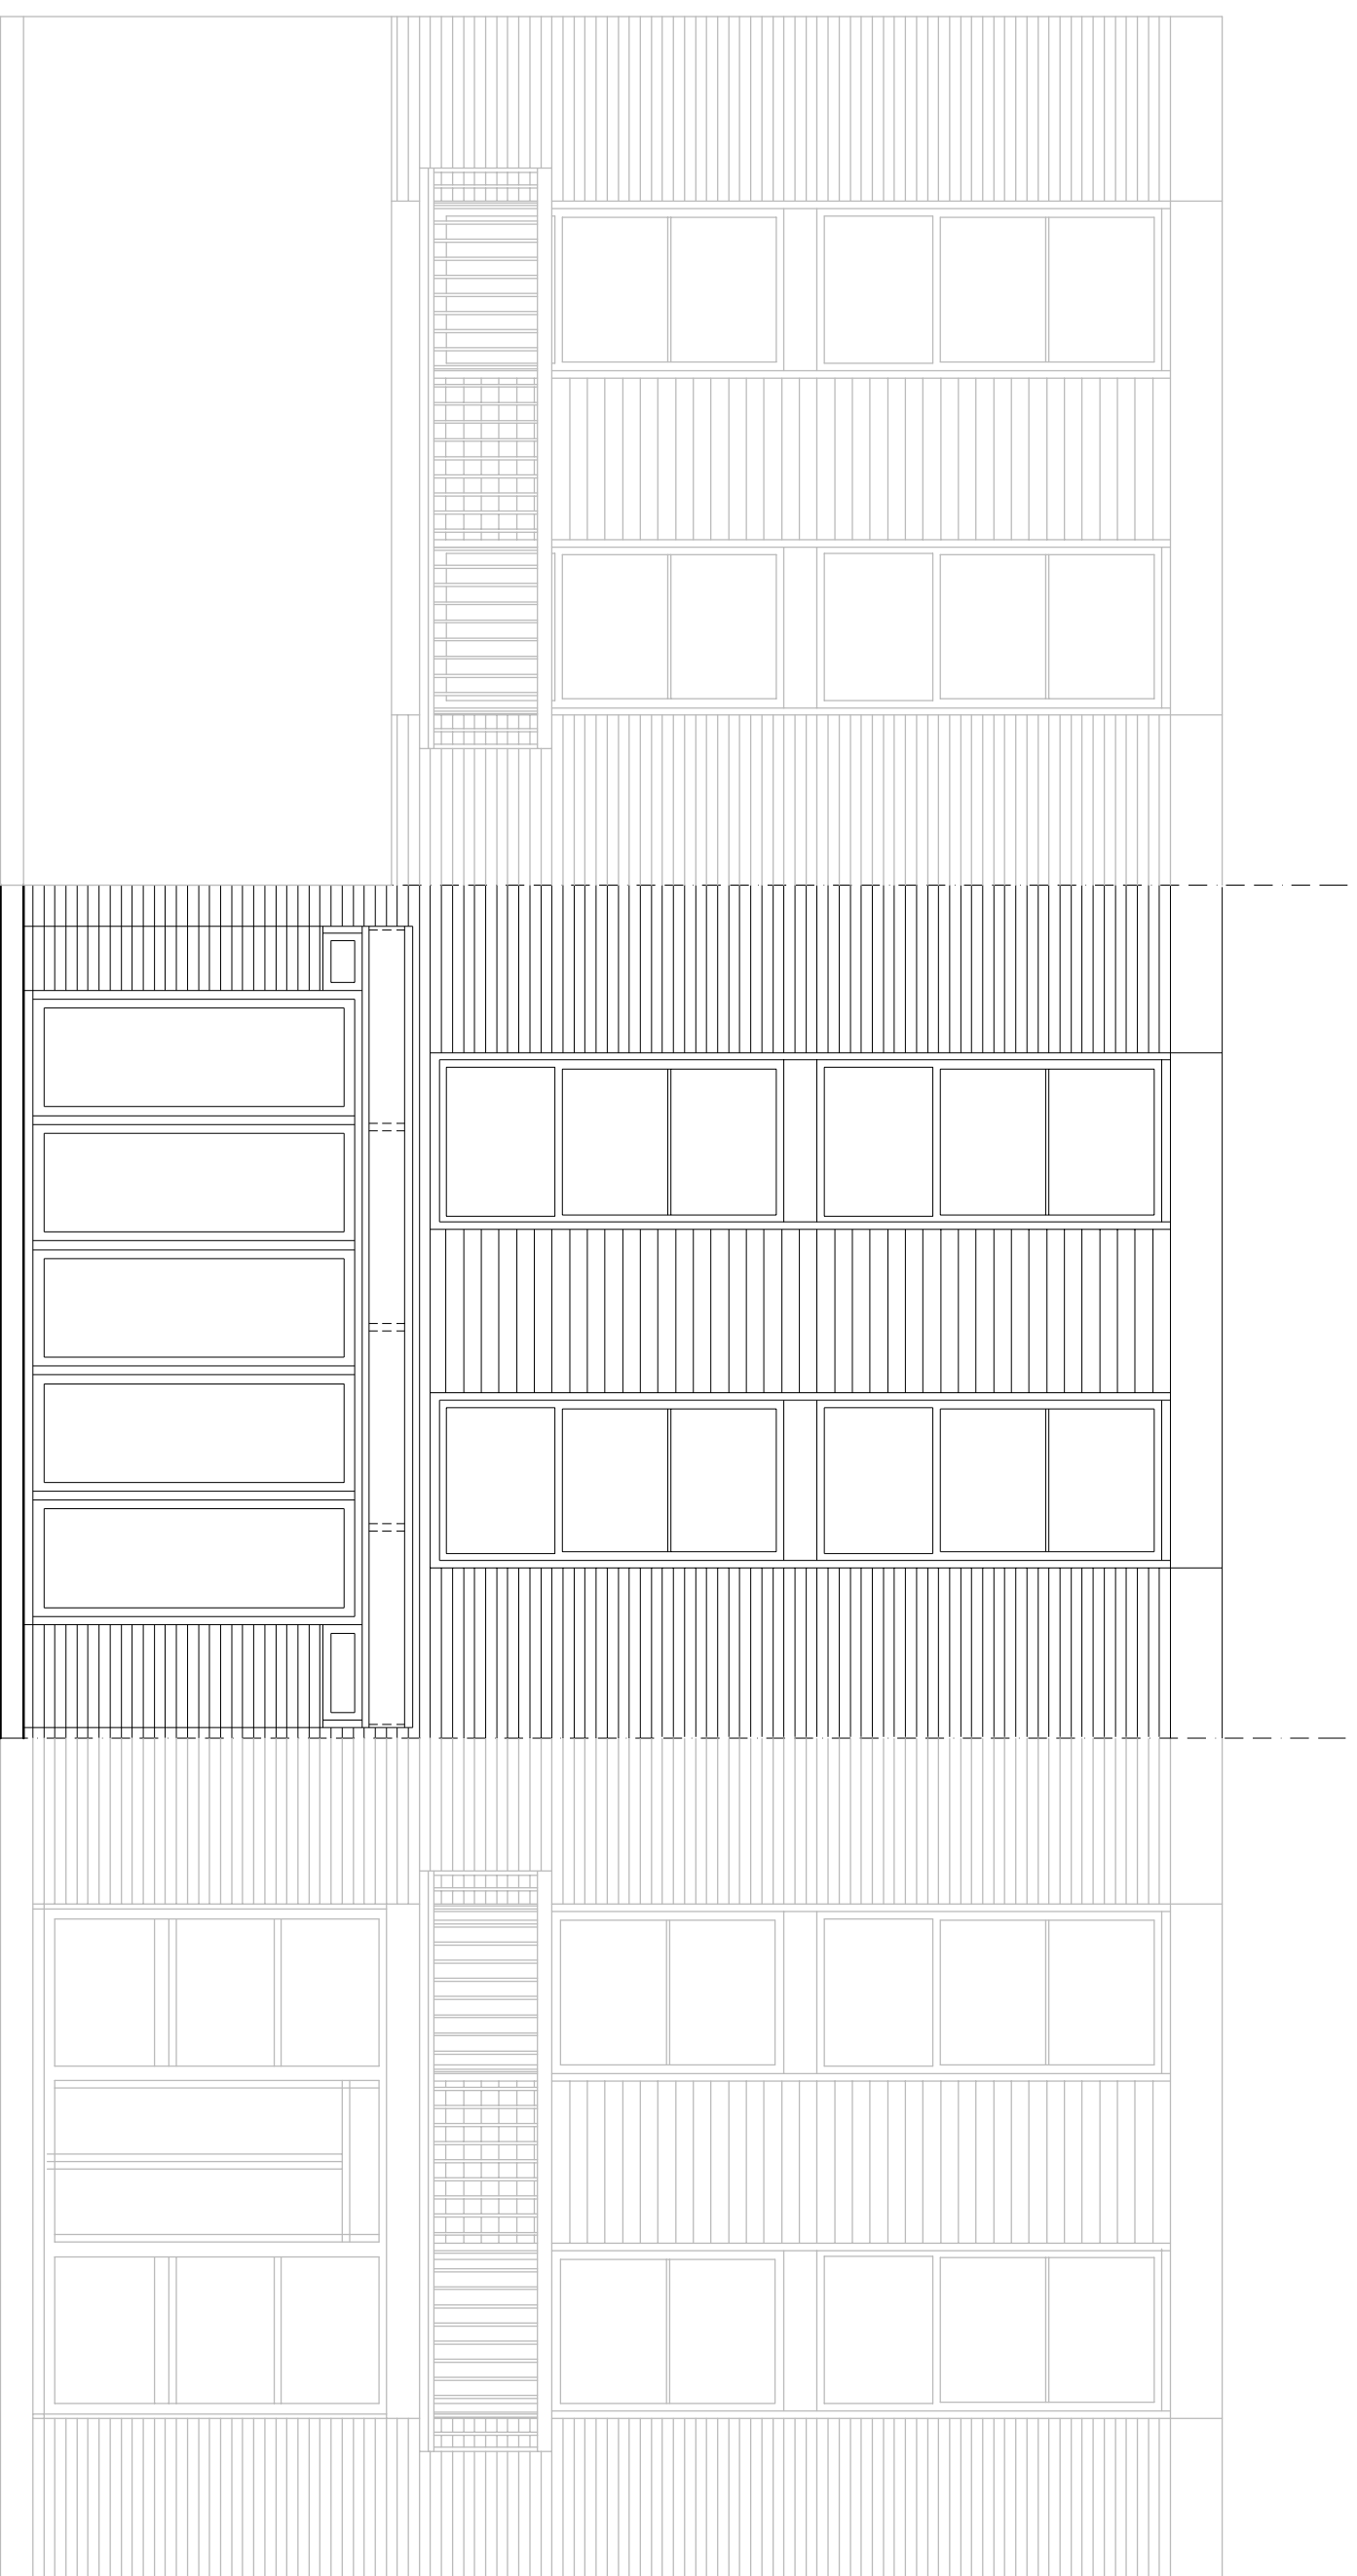

t 020 75869624
m 07985 035333
KasiaWhitfield@gmail.com

KASIA WHITFIELD
design consultant

102 HAWTREY ROAD
LONDON NW3 3SS
REAR ELEVATION
as Existing

1:50/A3
2015.11.11
HR102/EX5