



EXISTING GROUND FLOOR

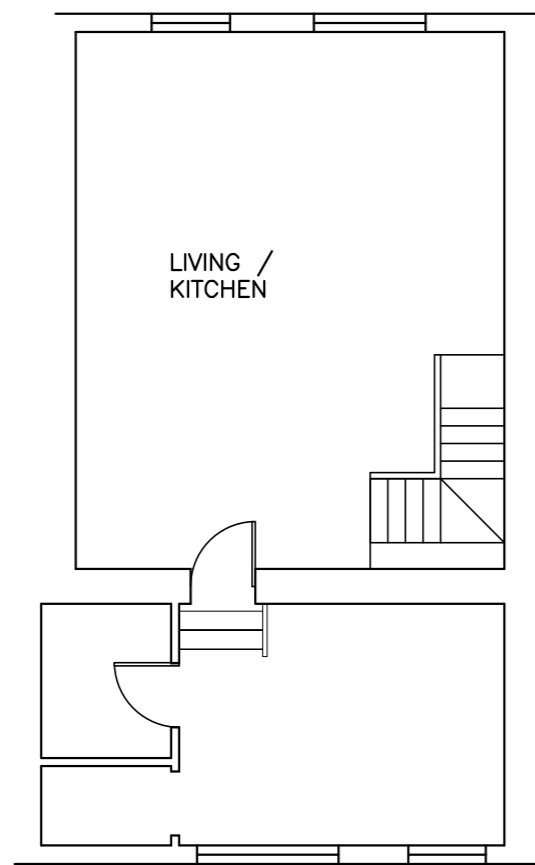

EXISTING FIRST FLOOR

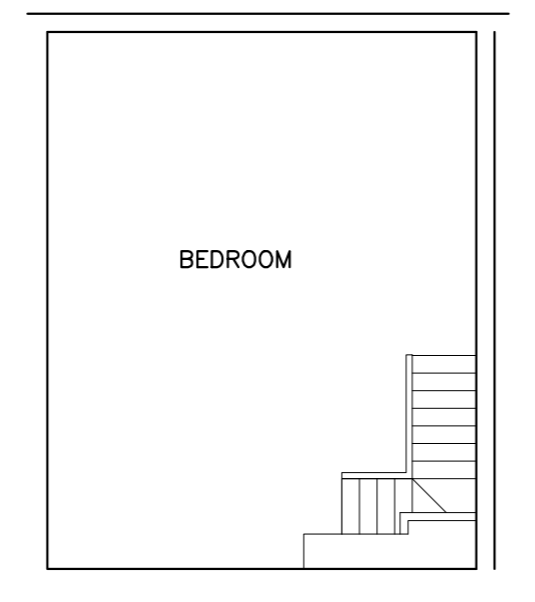

PROPOSED SECOND FLOOR



EXISTING FRONT


(NO CHANGE)




EXISTING REAR




PROPOSED REAR

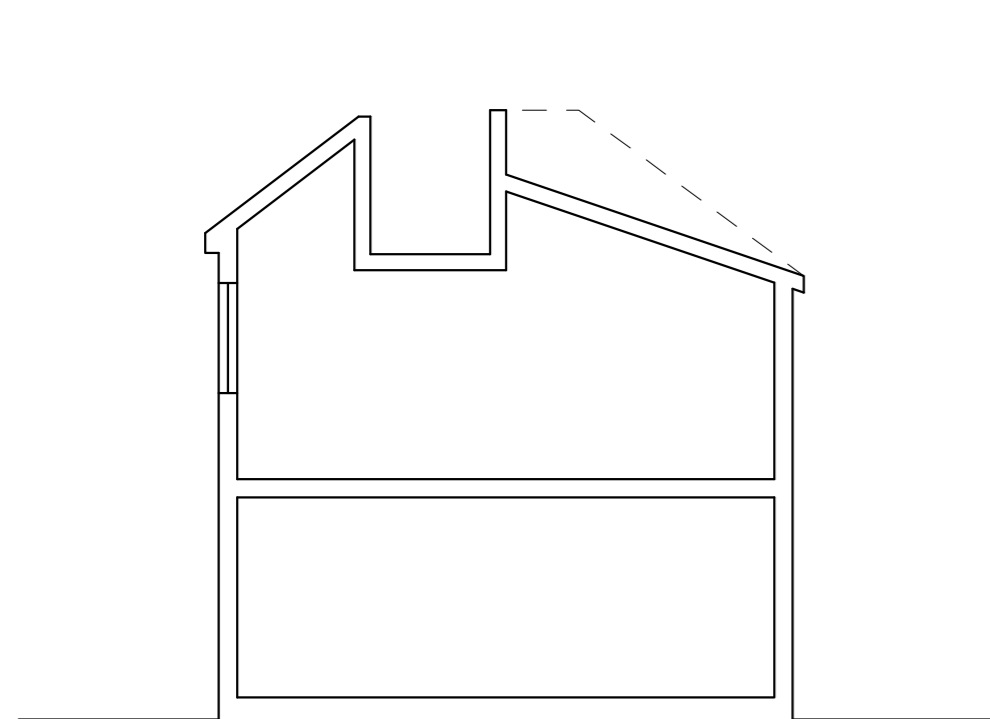

EXISTING SECTION

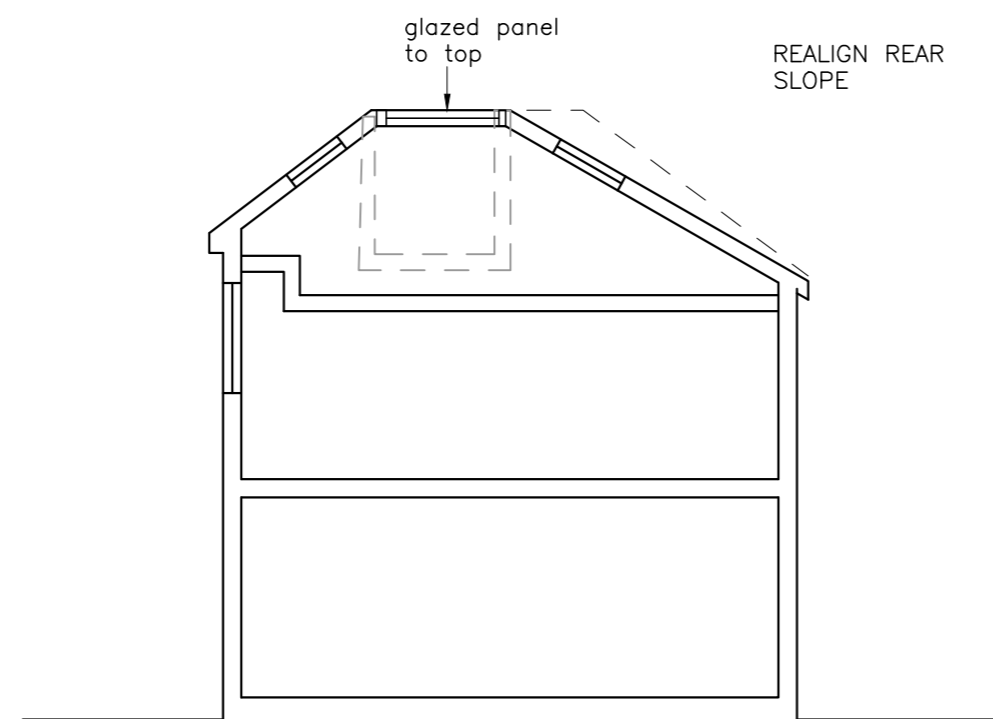

PROPOSED SECTION

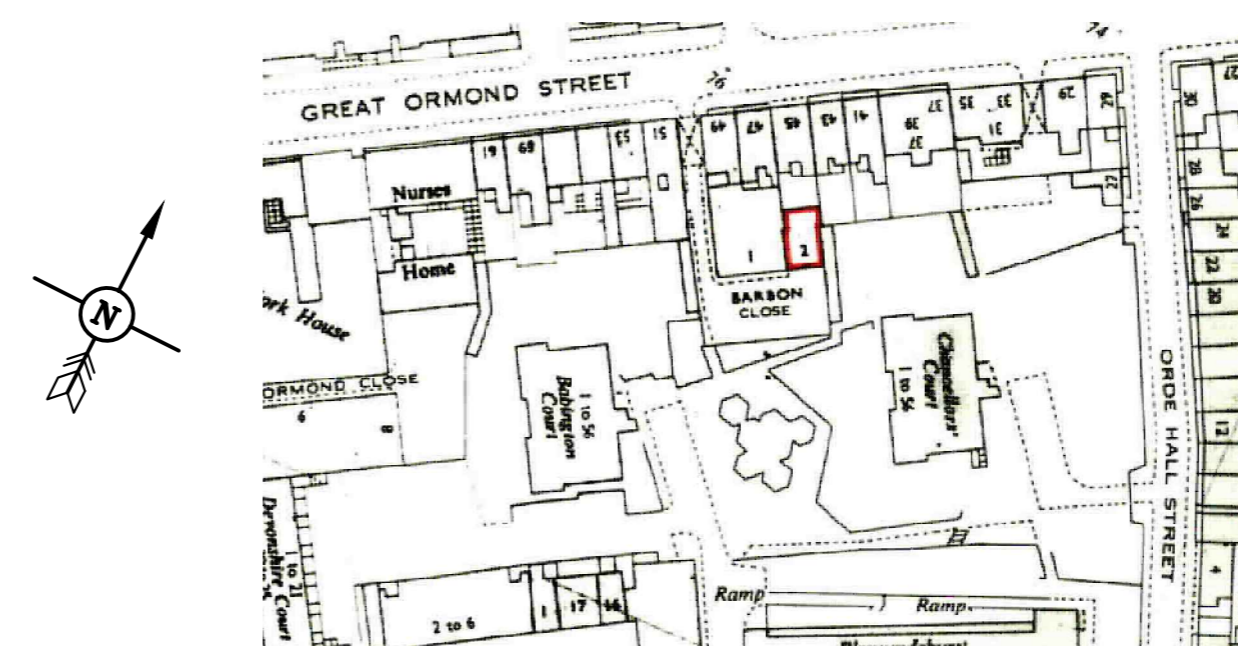

LOCATION PLAN



SCALE 1:50 at A2 plot scale in metres

REV	DESCRIPTION	DATE	MADE	CHK.	D
A	REVISED FOR PLANNING	11.11.15			

JOB  
**PROPOSED ROOF EXTENSION  
2 BARBION CLOSE, HOLBORN  
LONDON WC1N 3JX**

TITLE  
**EXISTING AND PROPOSED  
PLANS AND ELEVATIONS**

**BAHARA  
DESIGNS  
LTD.**

207 LEY STREET  
ILFORD  
ESSEX IG1 4BL  
email baharajs @ binternet.com  
TEL: 020 8550 2984  
FAX: 0208 550 2438

SCALE	DRAWN	DATE	CHECKED	CAD. FILE
1:100		JUNE 15		

DRAWING N°  
**2871-01<sup>A</sup>**