




PROPOSED ELEVATION 1

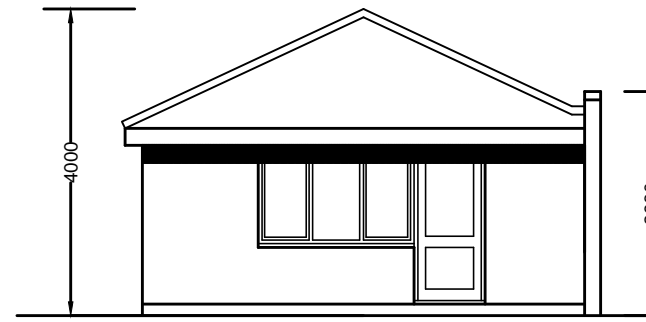

PROPOSED ELEVATION 2

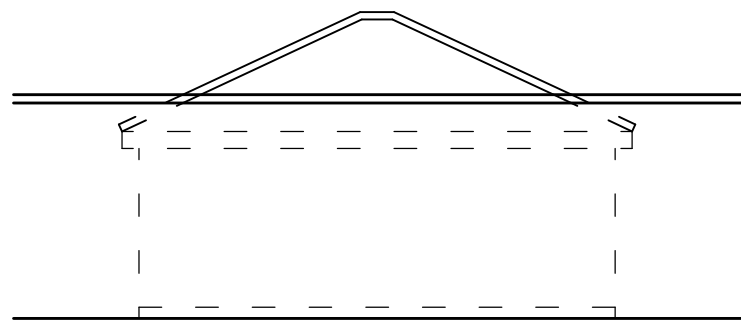


PROPOSED ELEVATION 3

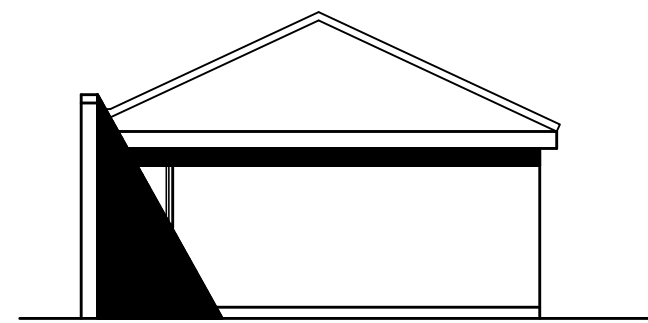

PROPOSED ELEVATION 4




Scale bar 1:100

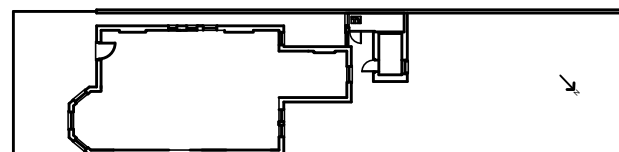

EXISTING BLOCK PLAN

Scale bar 1:500

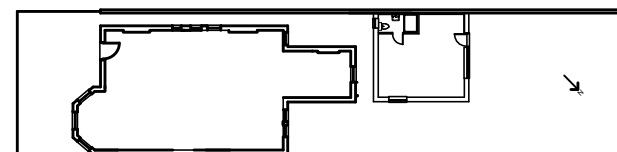

PROPOSED BLOCK PLAN

Scale bar 1:500

Notes:  
 All finishing materials to match existing.  
 The Contractor to ensure the works are inspected & completed to the satisfaction of L.A.  
 These drawings has been produced for planning approval purposes only. Compliance with Building Regulation is not to be assumed. Appropriate Party Wall Notices under the PARTY WALL 1996 ACT must be served on adjoining owners prior to commencement of the building works.  
 These drawings are copyright © AHFM DESIGN

Date	Revisions:

Project:  
 PROPOSED GARDEN ROOM

Site:  
 8 MANSTONE ROAD  
 LONDON NW3 3XG

Drawings:  
 PROPOSED ELEVATIONS  
 AND BLOCK PLANS

Client:	Date: Nov 2015	Drawn by:
Drawing No.: 151607/03	Scale: 1:100, 500	