



AGAMEMNON ROAD

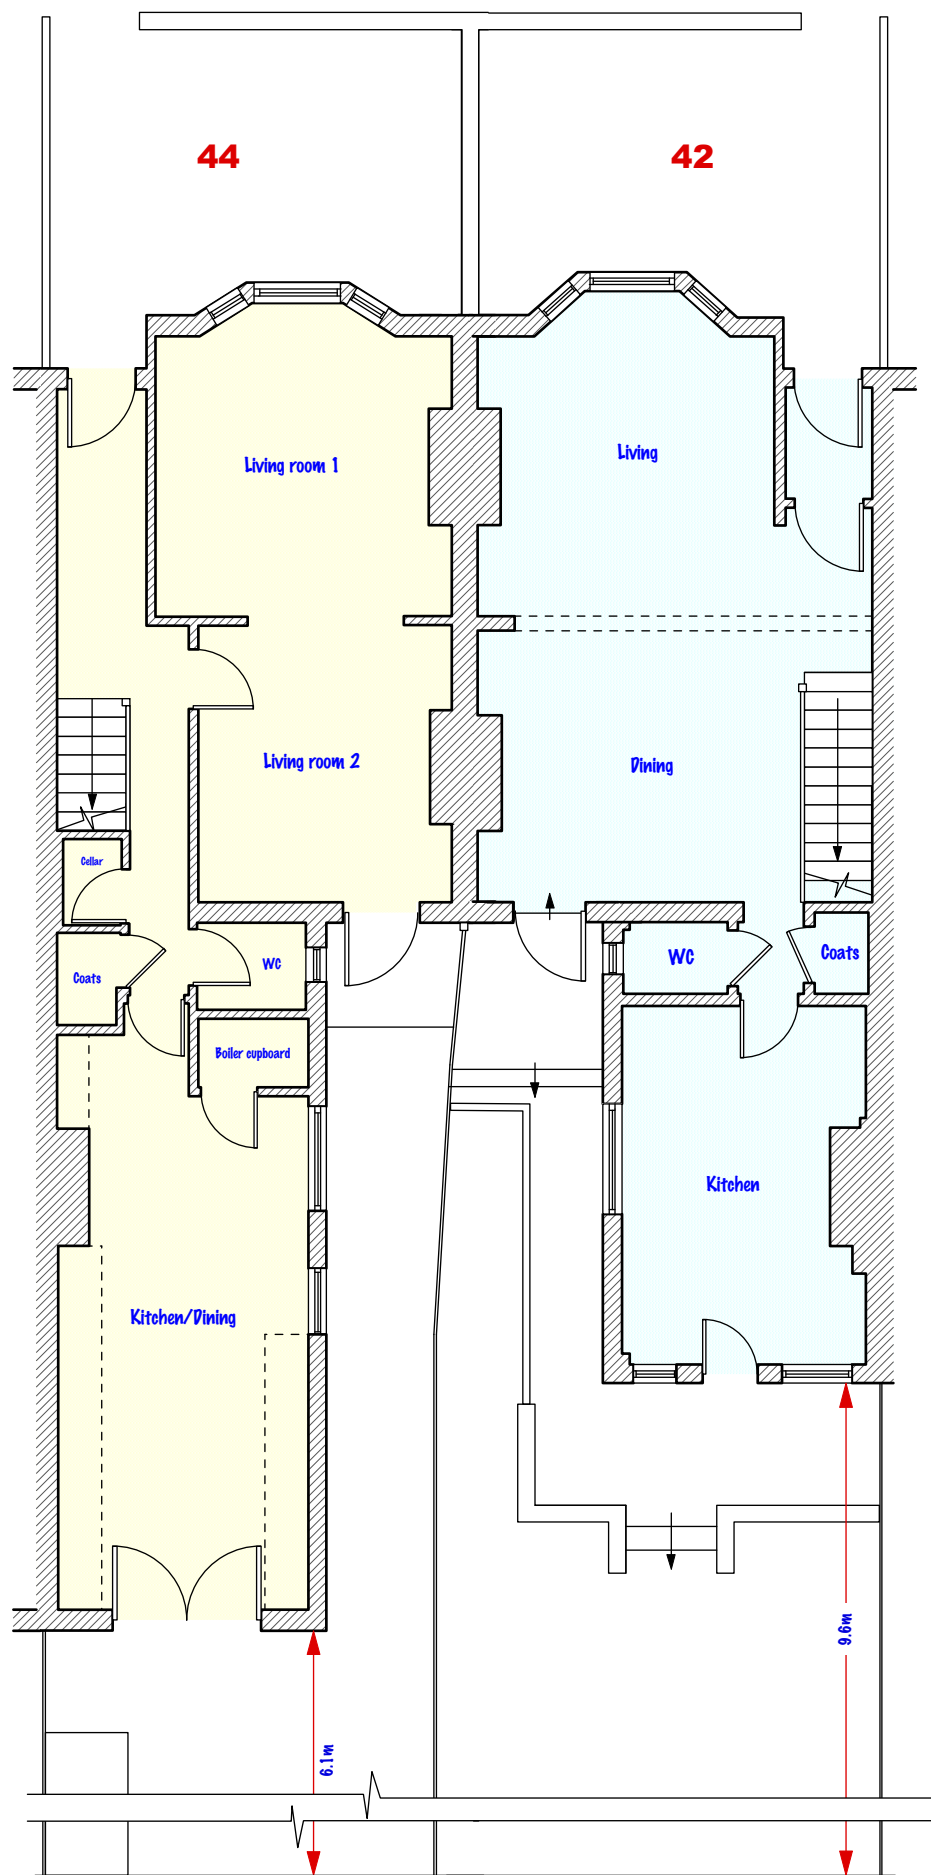



GROUND FLOOR

AGAMEMNON ROAD

AGAMEMNON ROAD

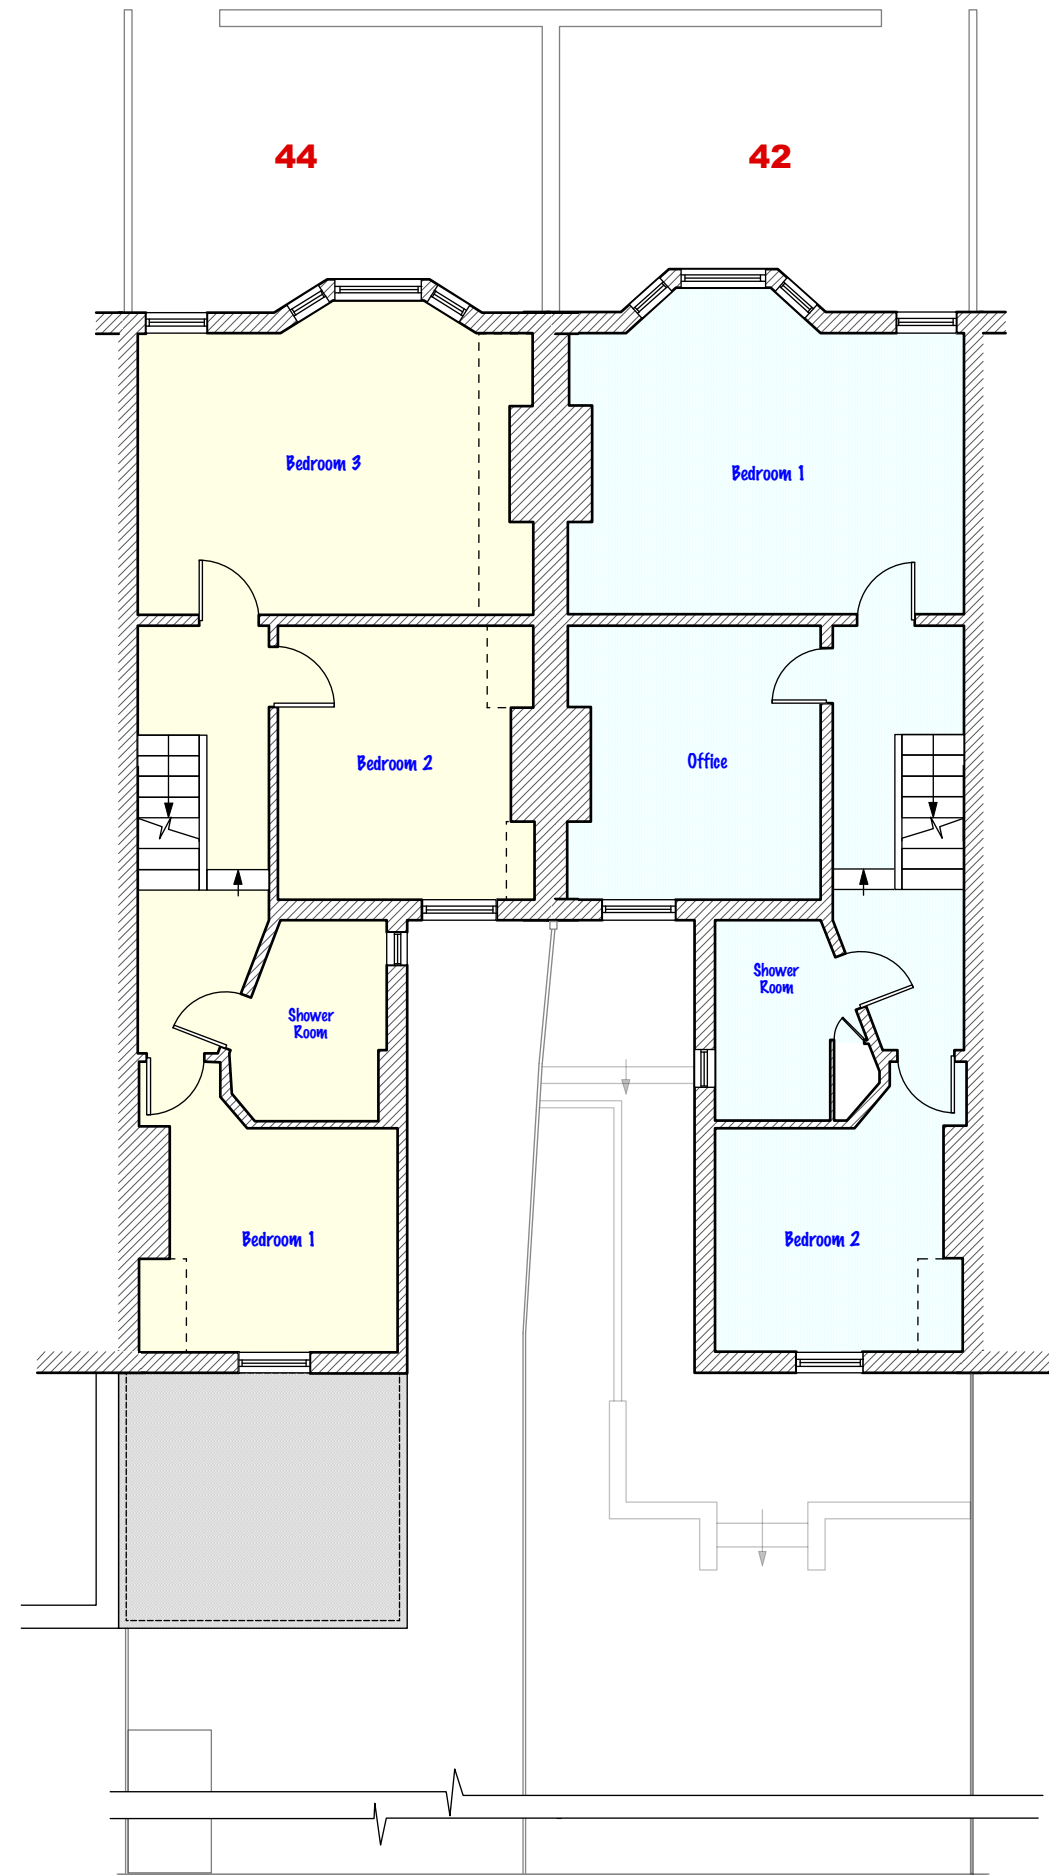

FIRST FLOOR

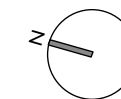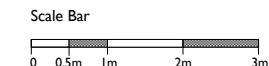


DO NOT SCALE THIS DRAWING WRITTEN DIMENSIONS ONLY TO BE USED ALL DIMENSIONS ARE IN MILLIMETRES ALL DIMENSIONS TO BE VERIFIED ON SITE ANY INCONSISTENCIES TO BE REPORTED TO THE ARCHITECT IMMEDIATELY	Job No 7111	Pelican Architecture & Design Ltd 5 Kings Parade, Okehampton Road London, NW10 3ED	t: 020 84590172 m: 07779 233003 e: ben@pelicanad.co.uk	PAD
	FOR PLANNING PURPOSES ONLY		title Existing plans	
	42 & 44 Agamemnon Road, London, NW6 1EN	drawn by BB	scale 1:100 @ A3	




<small>DO NOT SCALE THIS DRAWING WRITTEN DIMENSIONS ONLY TO BE USED ALL DIMENSIONS ARE IN MILLIMETRES ALL DIMENSIONS TO BE VERIFIED ON SITE ANY INCONSISTENCIES TO BE REPORTED TO THE ARCHITECT IMMEDIATELY</small>	Job No 7111	Pelican Architecture & Design Ltd 5 Kings Parade, Okehampton Road London, NW10 3ED t: 020 84590172 m: 07779 230003 e: ben@pelicanad.co.uk	
	FOR PLANNING PURPOSES ONLY		
	title 42 & 44 Agamemnon Road, London, NW6 1EN	Existing elevations scale 1:100 @ A3	


Scale Bar

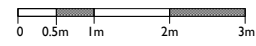

44 Agamemnon Road,
London, NW6 1EN

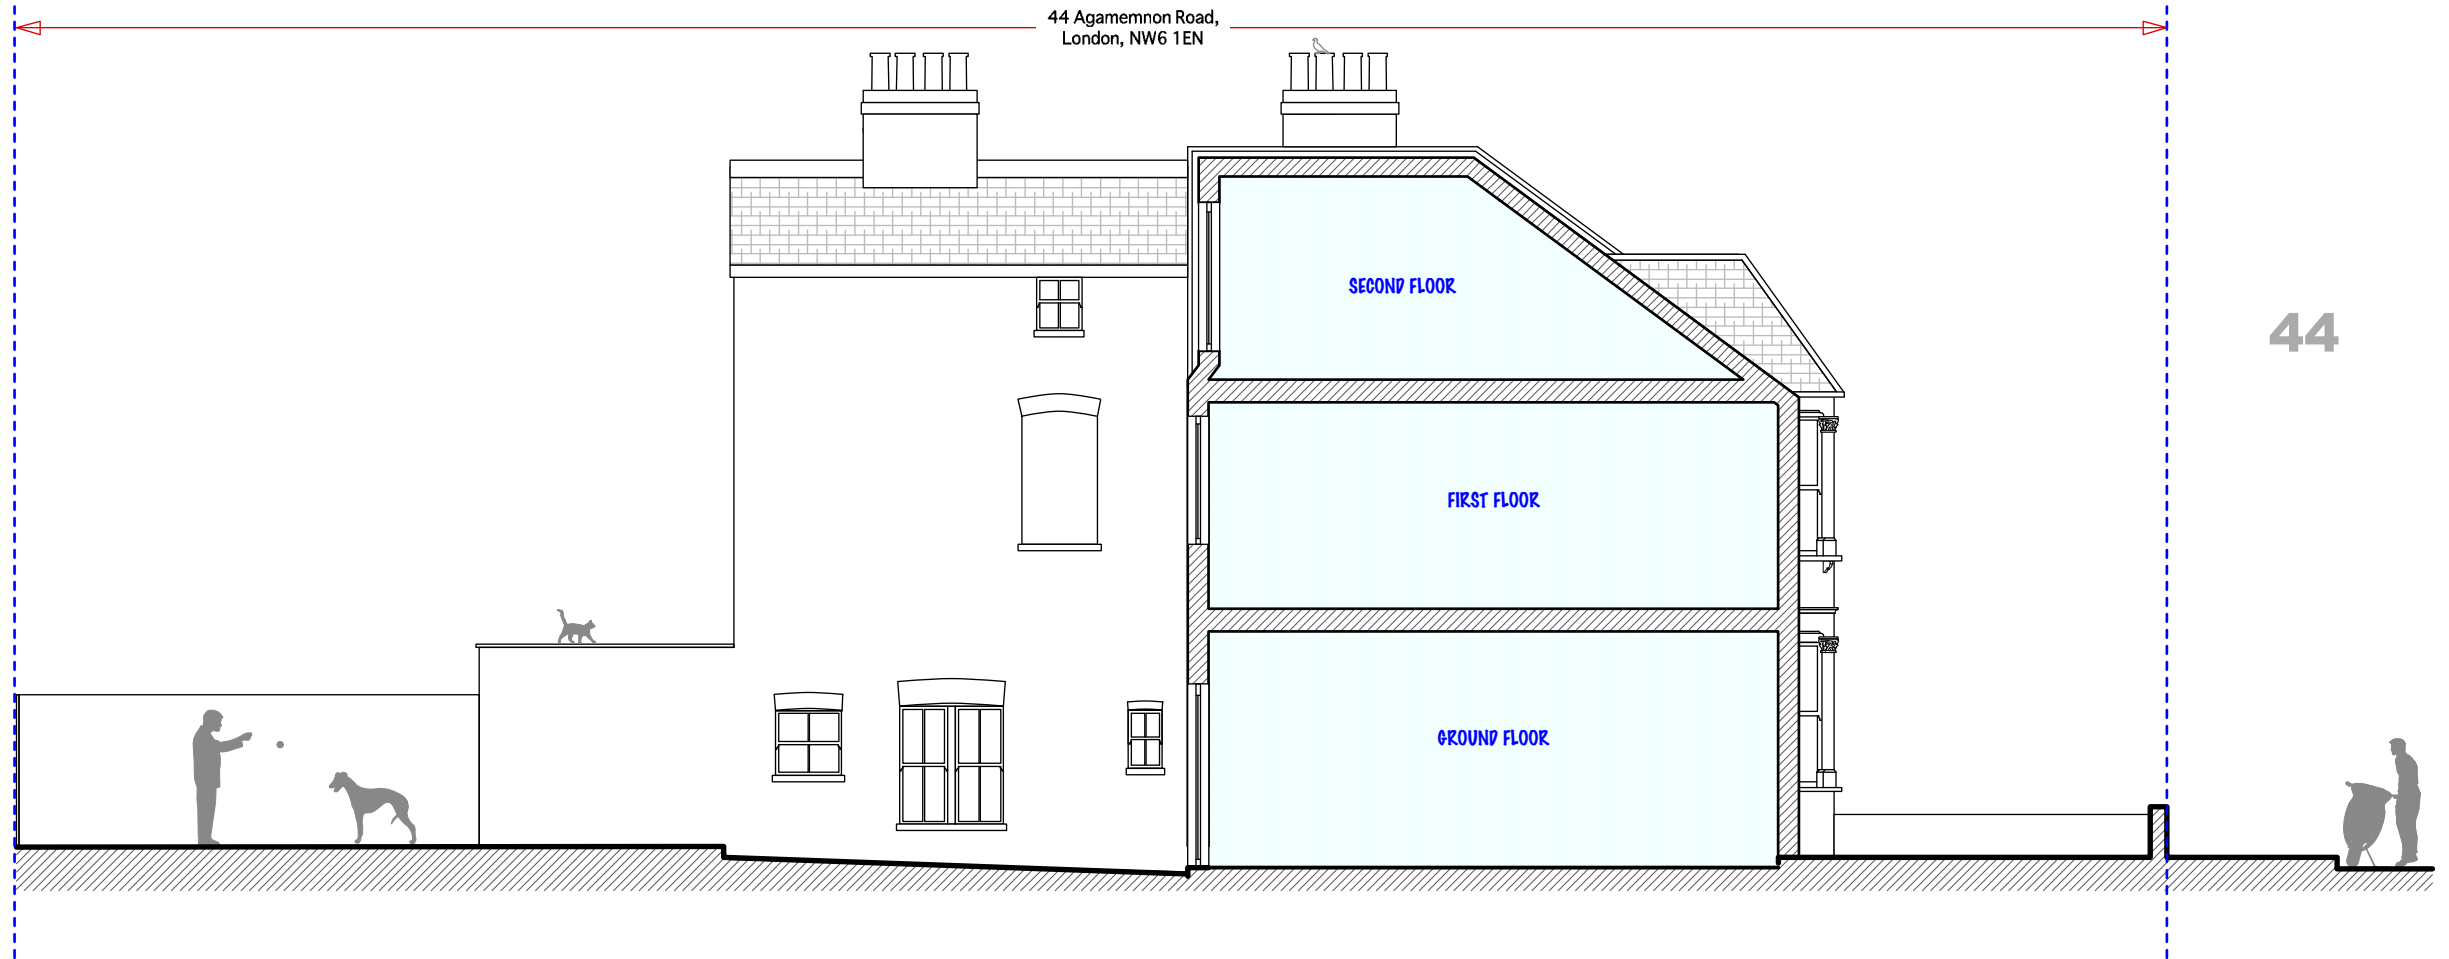


42 Agamemnon Road,
London, NW6 1EN

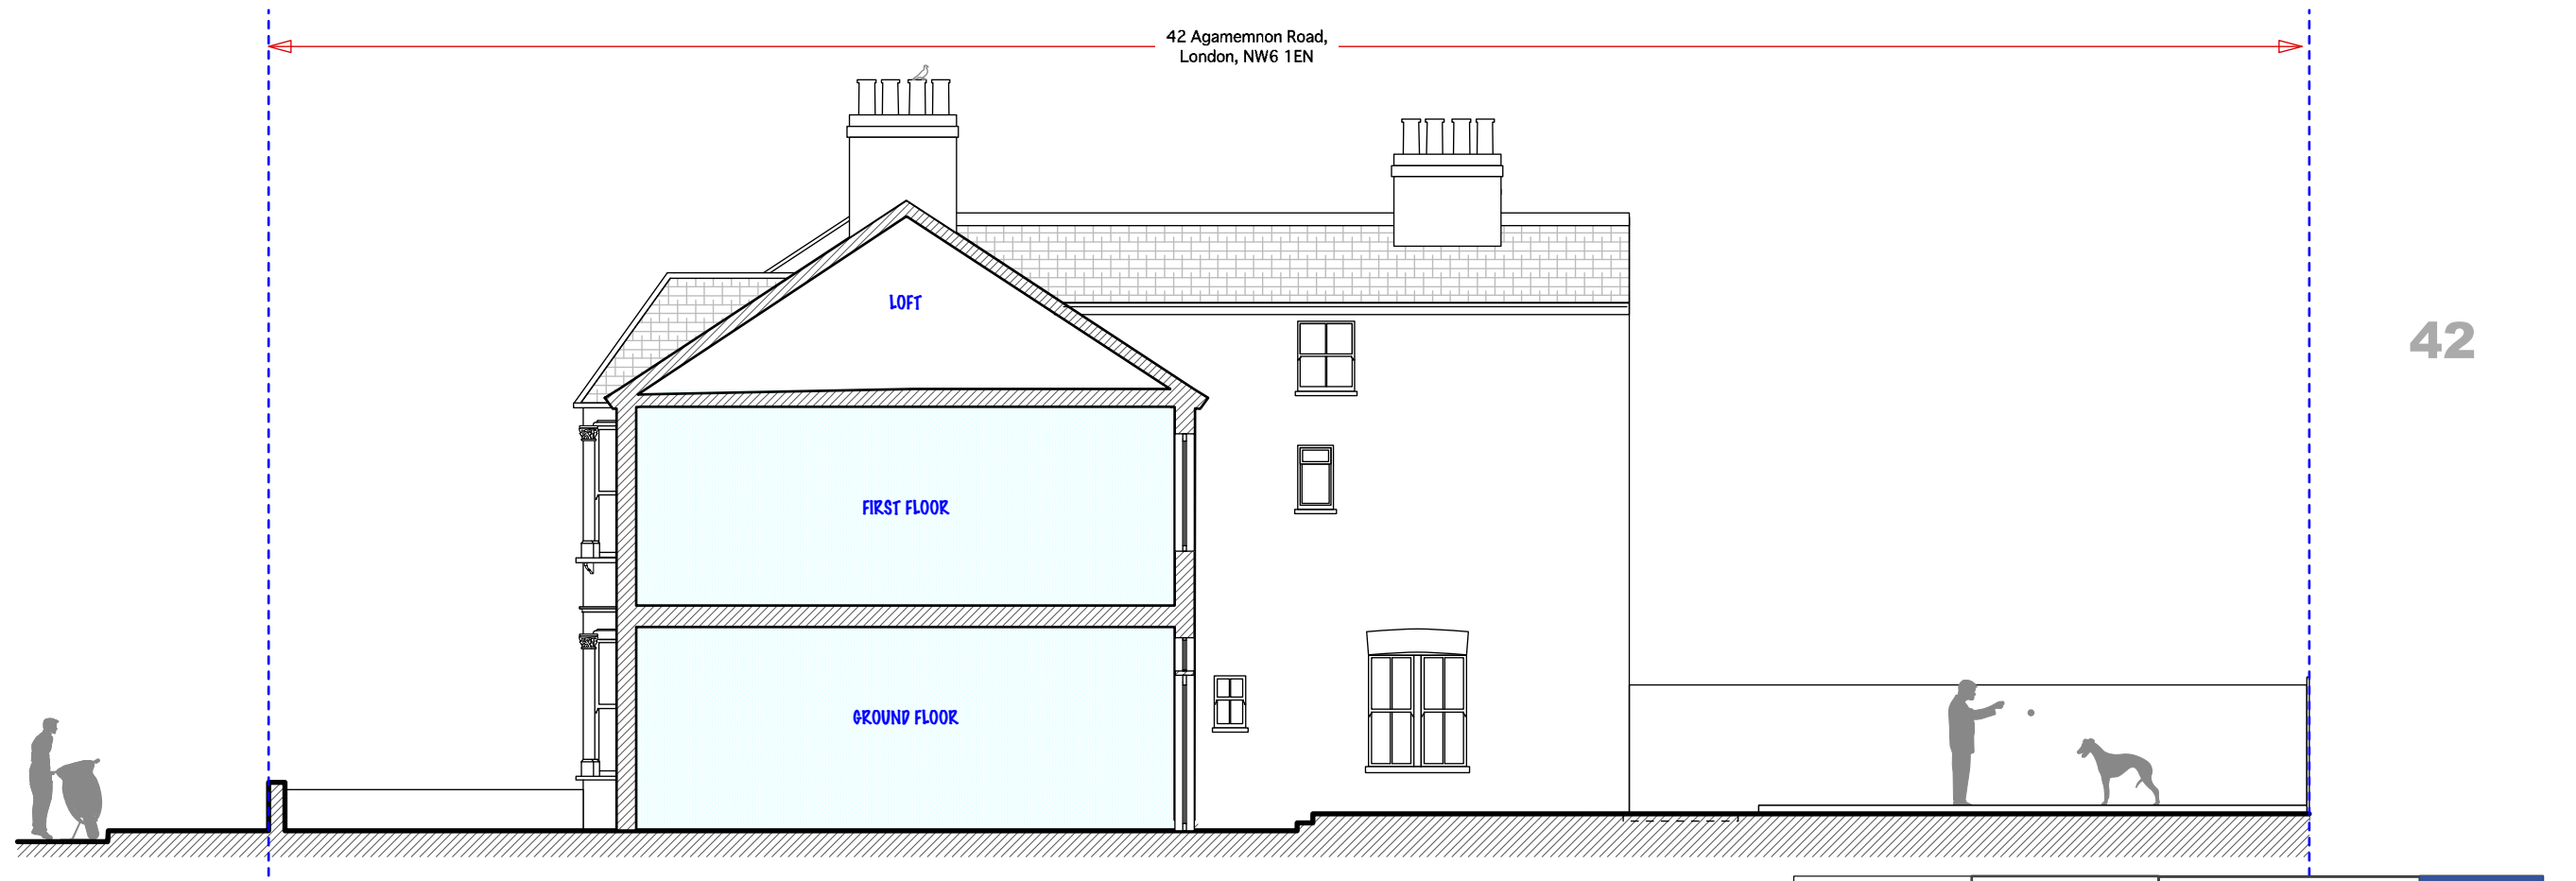

DO NOT SCALE THIS DRAWING WRITTEN DIMENSIONS ONLY TO BE USED ALL DIMENSIONS ARE IN MILLIMETRES ALL DIMENSIONS TO BE VERIFIED ON SITE ANY INCONSISTENCIES TO BE REPORTED TO THE ARCHITECT IMMEDIATELY	Job No 7111	Pelican Architecture & Design Ltd 5 Kings Parade, Okehampton Road London, NW10 3ED	t: 020 84590172 m: 07779 230003 e: ben@pelicanad.co.uk	PAD
	FOR PLANNING PURPOSES ONLY	title	Existing sections	
	42 & 44 Agamemnon Road, London, NW6 1EN	drawn by BB	scale 1:100 @ A3	



AGAMEMNON ROAD

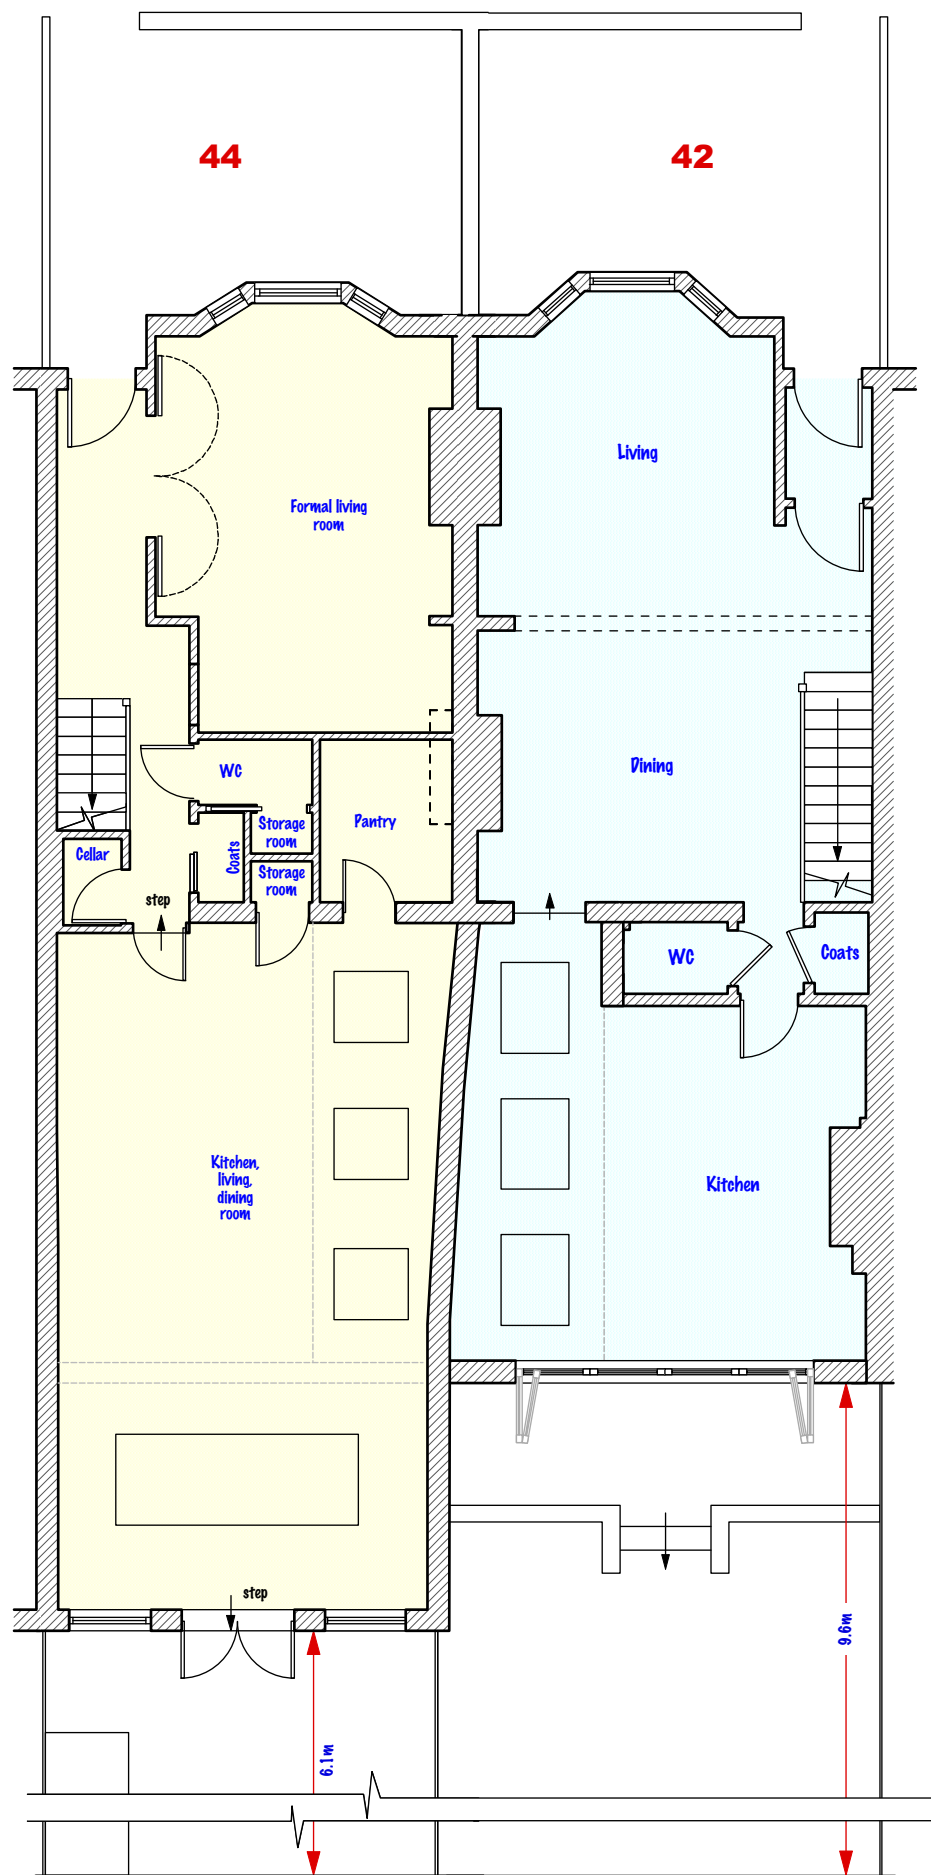

GROUND FLOOR


AGAMEMNON ROAD

AGAMEMNON ROAD

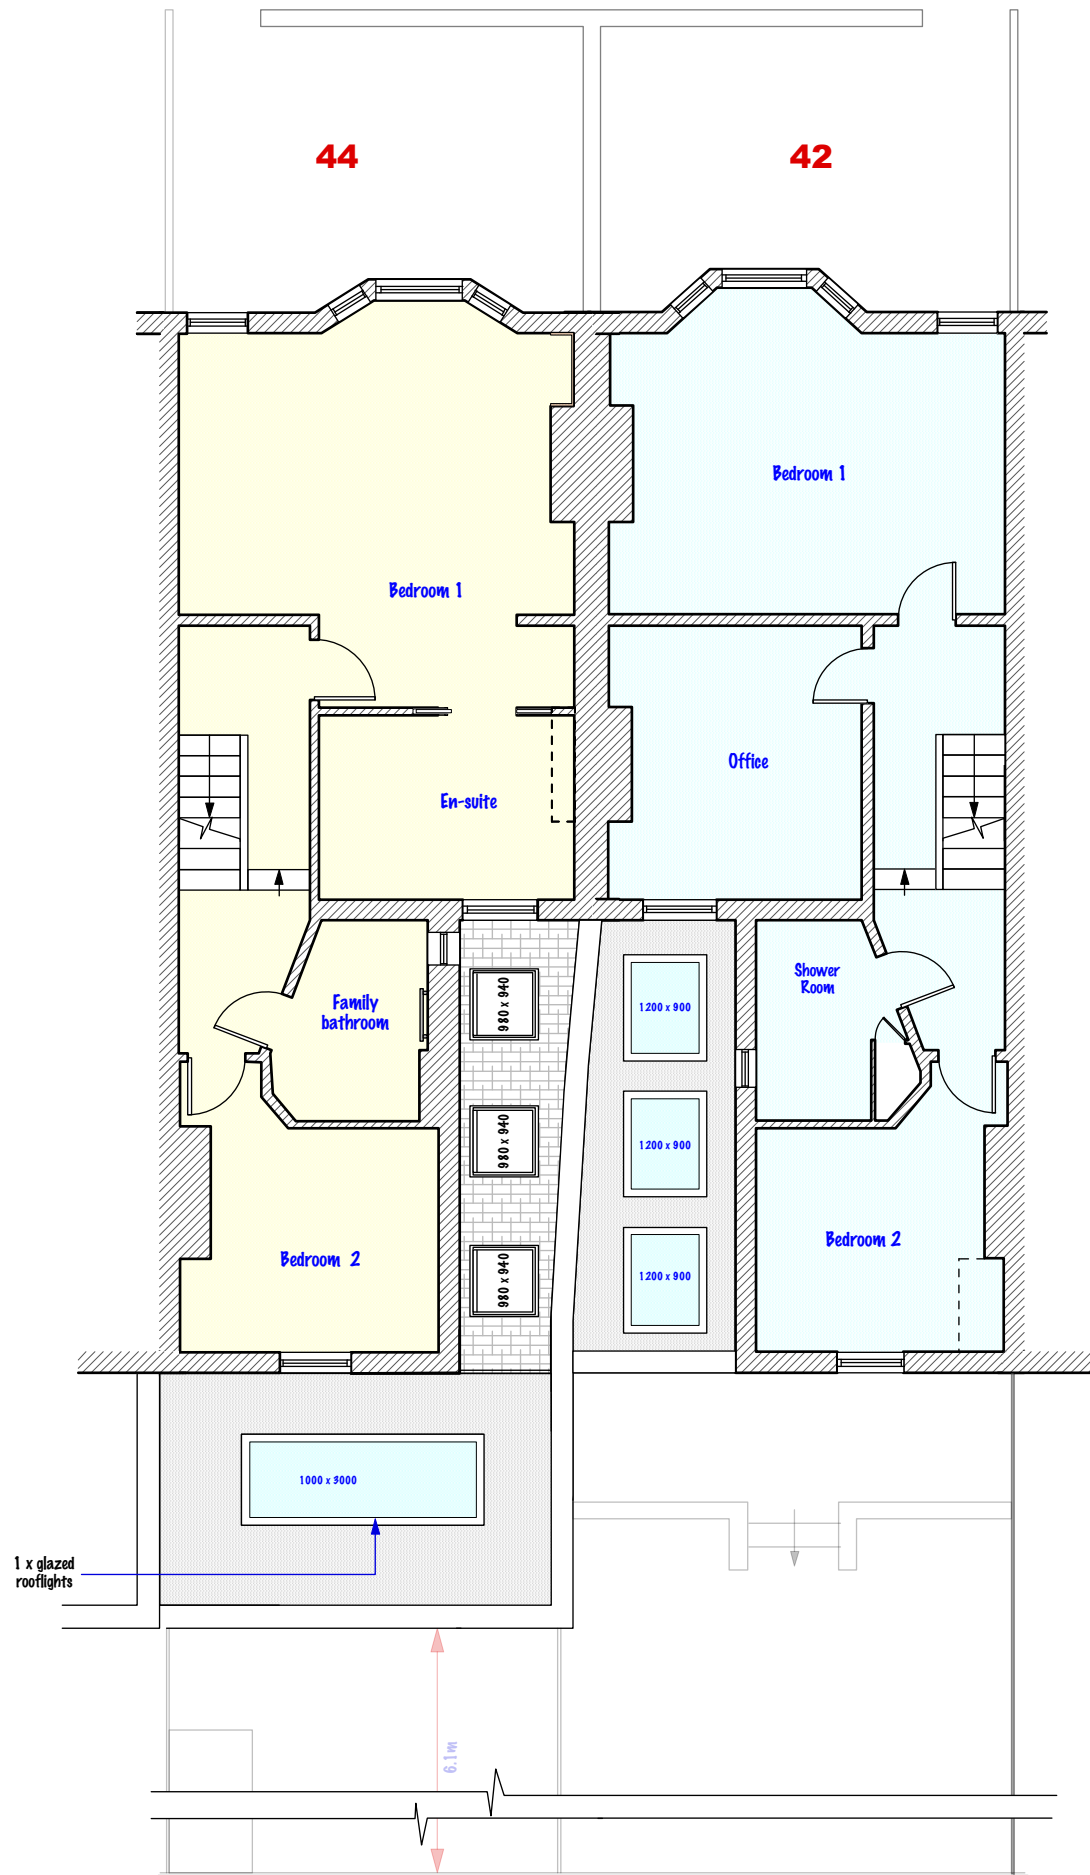
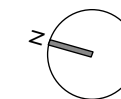


FIRST FLOOR

DO NOT SCALE THIS DRAWING WRITTEN DIMENSIONS ONLY TO BE USED ALL DIMENSIONS ARE IN MILLIMETRES ALL DIMENSIONS TO BE VERIFIED ON SITE ANY INCONSISTENCIES TO BE REPORTED TO THE ARCHITECT IMMEDIATELY	Job No 7111	Pelican Architecture & Design Ltd 5 Kings Parade, Okehampton Road London, NW10 3ED	020 84590172 07779 230003 e: ben@pelicanad.co.uk	PAD
	FOR PLANNING PURPOSES ONLY	title 42 & 44 Agamemnon Road, London, NW6 1EN	scale 1:100 @ A3	
	drawn by BB		REV A	

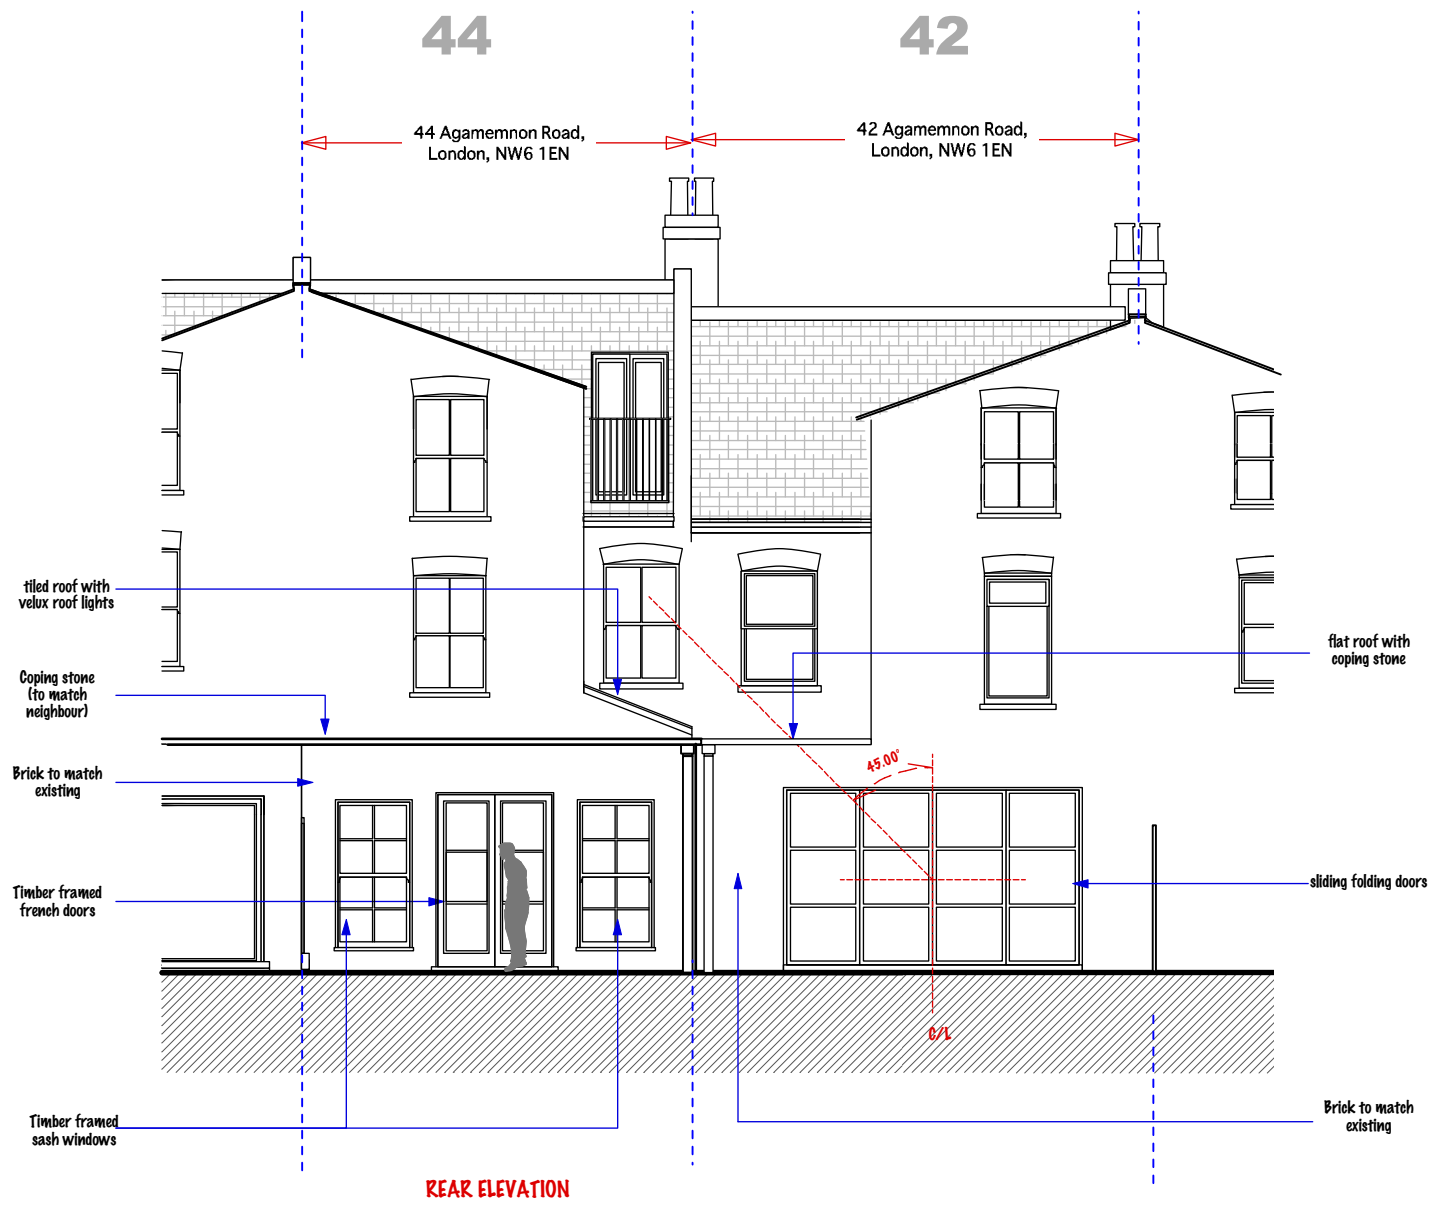

<small>DO NOT SCALE THIS DRAWING WRITTEN DIMENSIONS ONLY TO BE USED ALL DIMENSIONS ARE IN MILLIMETRES ALL DIMENSIONS TO BE VERIFIED ON SITE ANY INCONSISTENCIES TO BE REPORTED TO THE ARCHITECT IMMEDIATELY</small>	Job No 7111	Pelican Architecture & Design Ltd 5 Kings Parade, Okehampton Road London, NW10 3ED t: 020 84590172 m: 07779 230003 e: ben@pelicanad.co.uk	
	FOR PLANNING PURPOSES ONLY	title Proposed elevation	
42 & 44 Agamemnon Road, London, NW6 1EN	drawn by BB	scale 1:100 @ A3	number 7101 - 05
			REV A

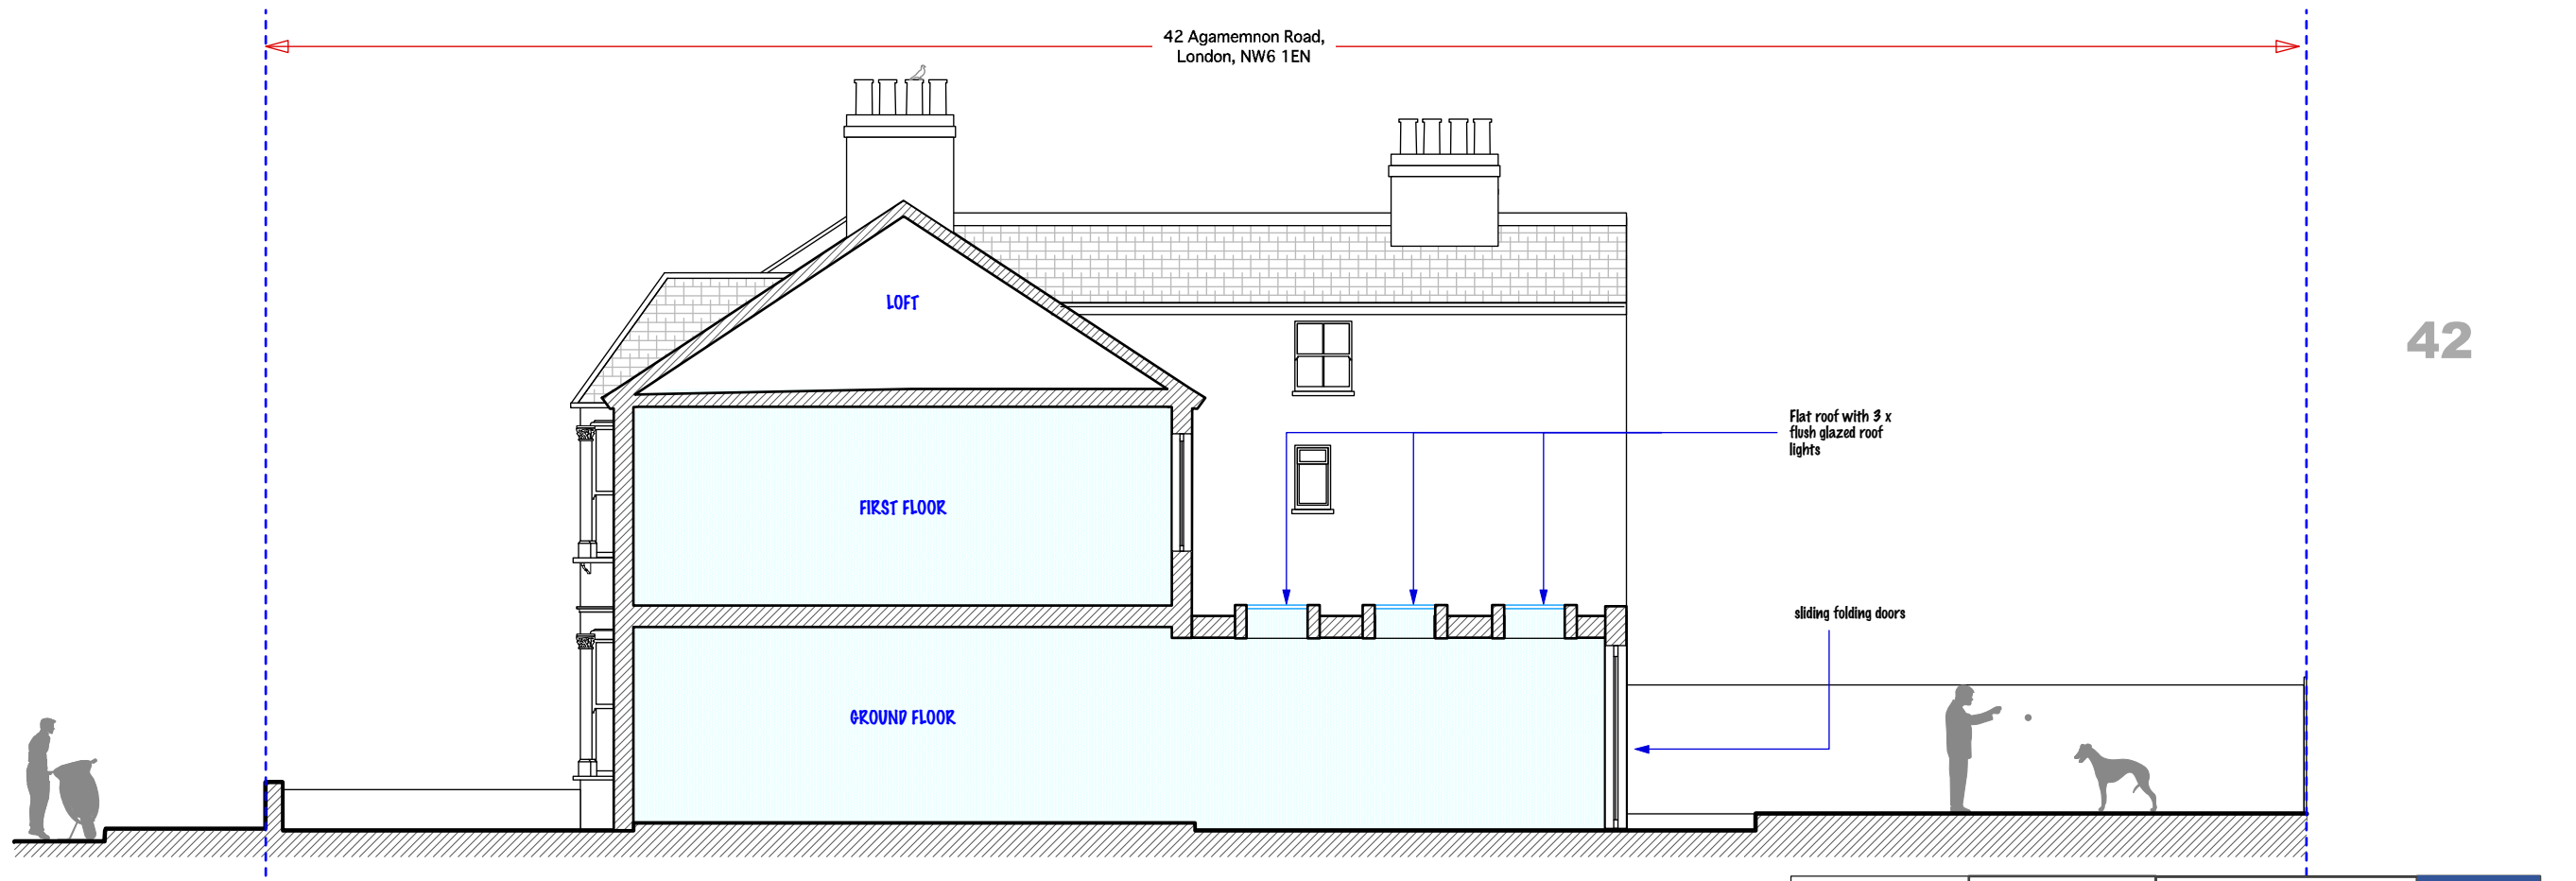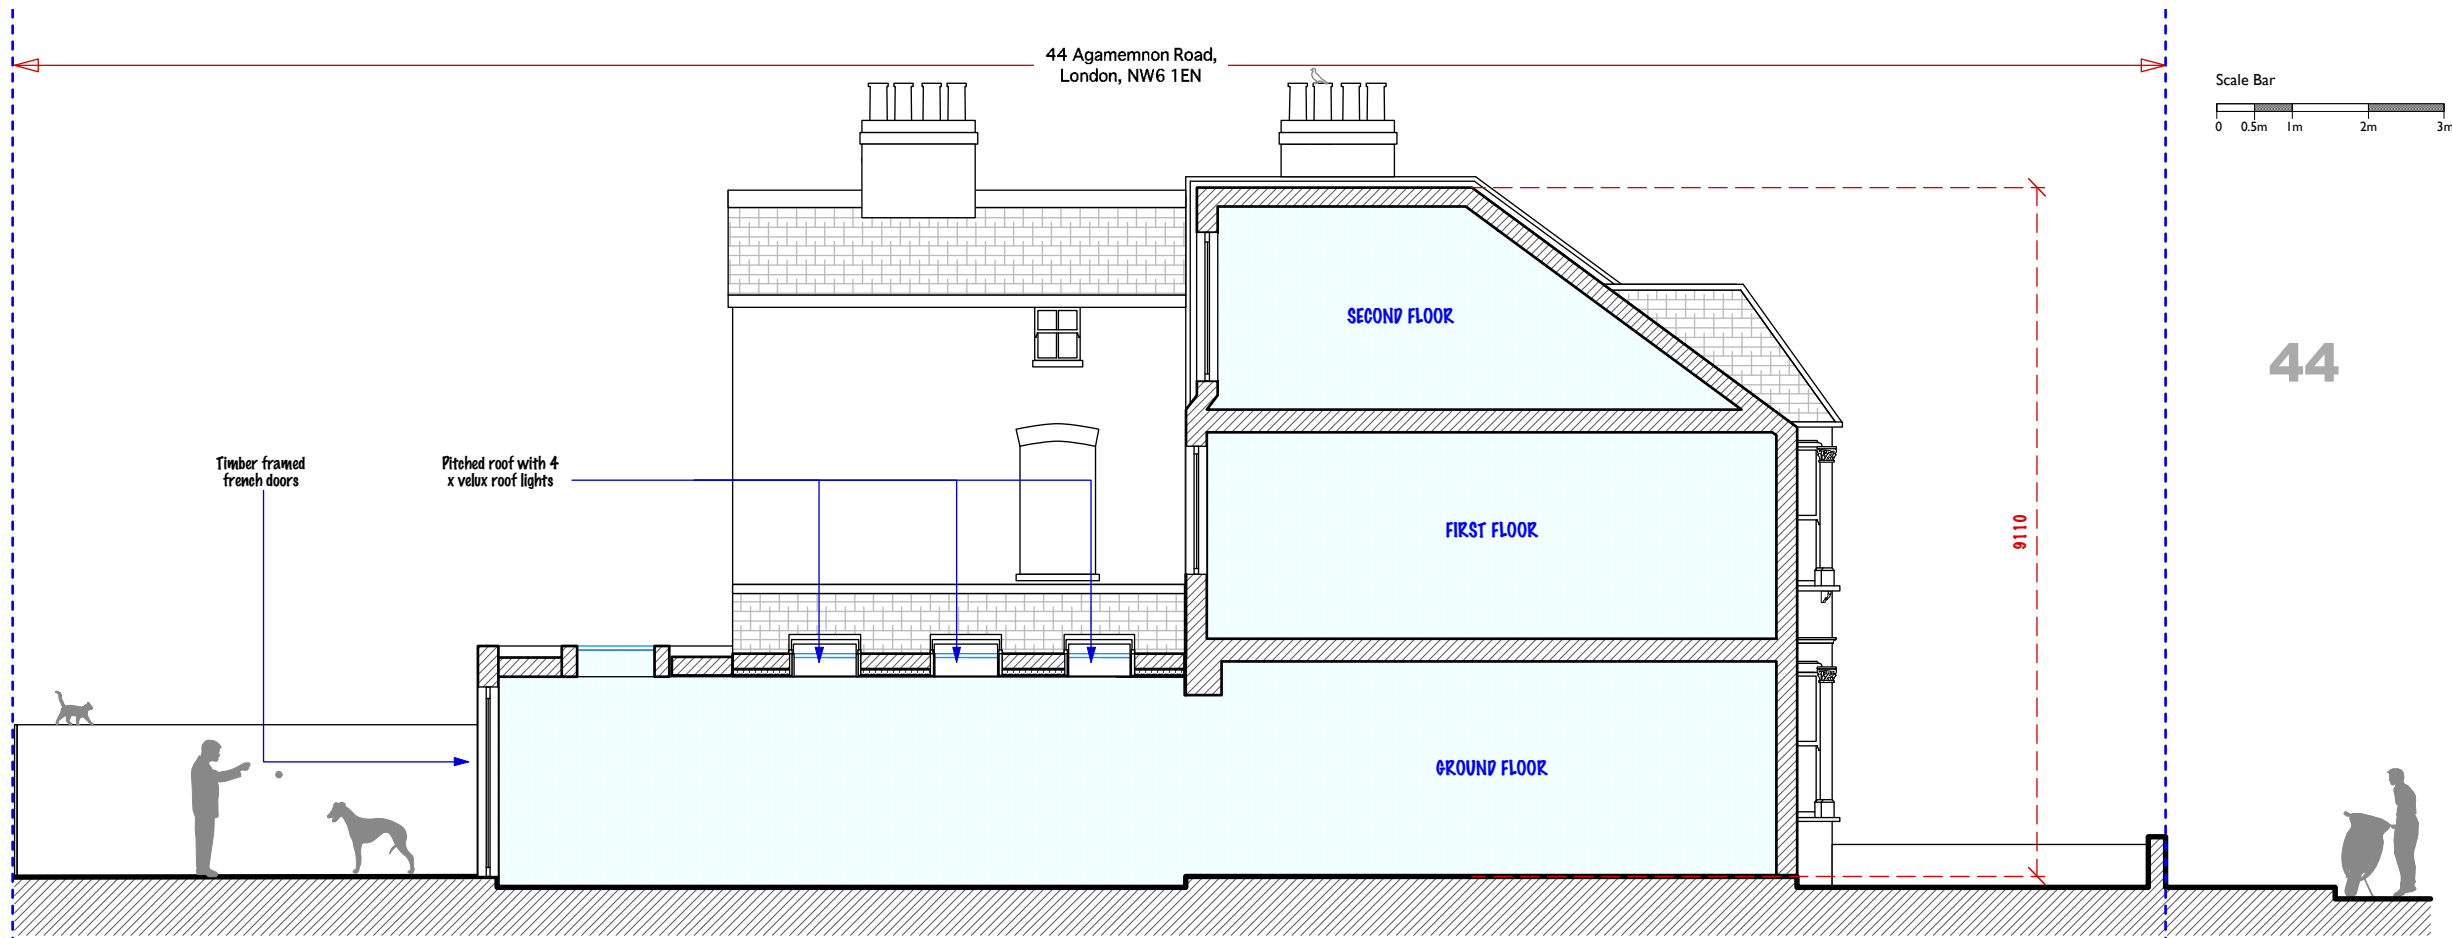

DO NOT SCALE THIS DRAWING WRITTEN DIMENSIONS ONLY TO BE USED ALL DIMENSIONS ARE IN MILLIMETRES ALL DIMENSIONS TO BE VERIFIED ON SITE ANY INCONSISTENCIES TO BE REPORTED TO THE ARCHITECT IMMEDIATELY	Job No 7111	Pelican Architecture & Design Ltd 5 Kings Parade, Okehampton Road London, NW10 3ED	t: 020 84590172 m: 07779 230003 e: ben@pelicanad.co.uk	PAD
	FOR PLANNING PURPOSES ONLY	title	Proposed sections	
	42 & 44 Agamemnon Road, London, NW6 1EN	drawn by BB	scale 1:100 @ A3	