


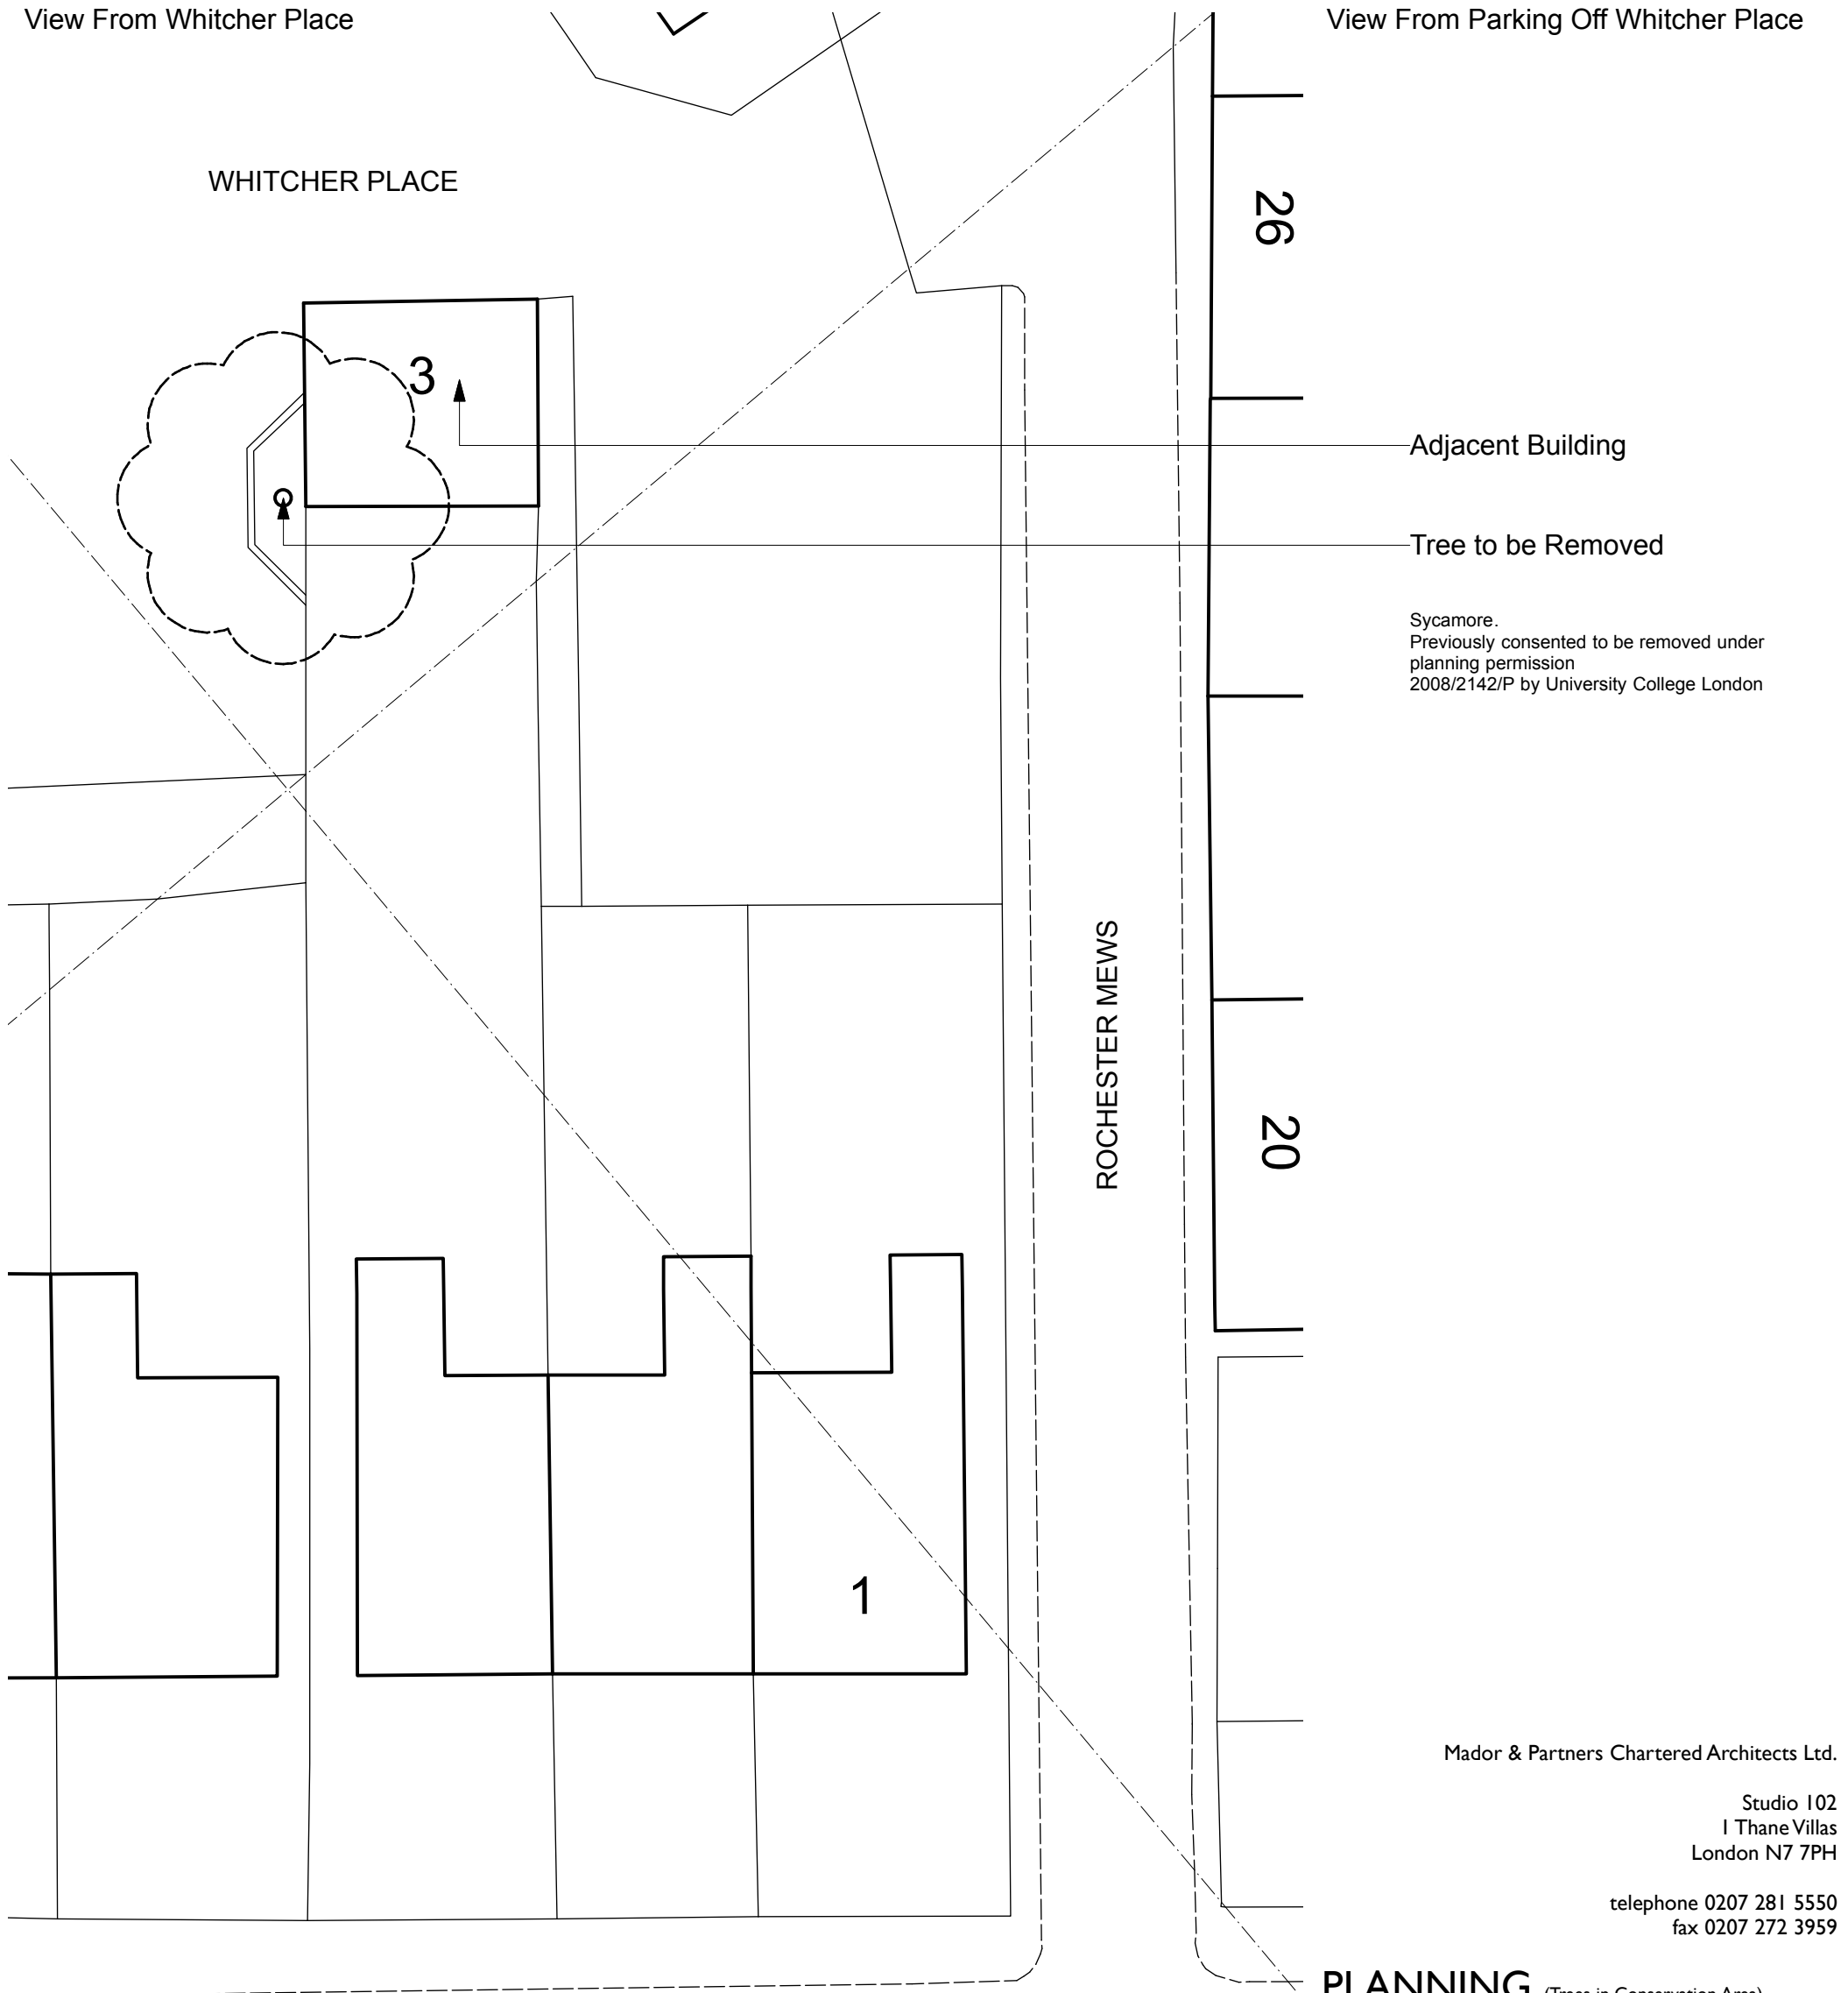

View From Whitcher Place



View From Parking Off Whitcher Place



Mador & Partners Chartered Architects Ltd.

Studio 102
1 Thane Villas
London N7 7PH

telephone 0207 281 5550
fax 0207 272 3959

PLANNING (Trees in Conservation Area)

3a Rochester Road		Project	
Plan for tree removal		Drawing	
1:200 at A3	scale	Nov 2015	date
172	job	Tree-01	no.
	revision	RGH	drawn

ROCHESTER ROAD

