

NOTES

- All dimensions and levels are to be checked on site.
- Any discrepancies are to be reported to the architect before any work commences.
- This drawing shall not be scaled to ascertain any dimensions. Work to figured dims only.
- This drawing shall not be reproduced without express written permission from AEW.
- Title overlay drawings and ownership boundaries are produced using all reasonable endeavours. AEW cannot be responsible for the accuracy or scale discrepancy of base plans supplied to them.
- All works are to be undertaken in accordance with Building Regulations and the latest British Standards.
- All proprietary materials and products are to be used strictly in accordance with the manufacturers recommendations.


All drawings to be read in conjunction with:

- RoTF Design, Supply, Contract Manual
- McDonald's Generic, Intermediate NBS Specification
- CDM Partnership M, E & DPS performance specifications

Notes:
All drawings to be read in conjunction with all other drawings as noted on issue sheet.

Extent of Application indicated thus: _____

Ownership demise indicated thus: - - - - -

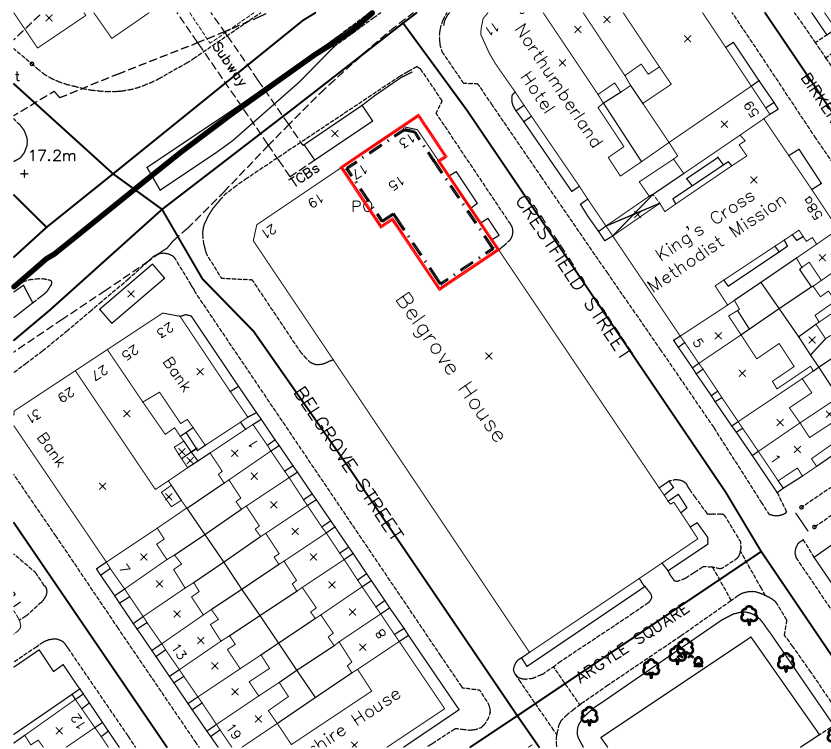

LOCATION PLAN

Scale @ 1:1250

0 10 20 30 40 50m



Scale 1:1250

REV	Date	Drawn by:-	Checked by:-
Status	Purpose of Issue		
For Information			
drawing stage			
client			
McDonald's Restaurant's Ltd			
project		store	
KINGS CROSS 13-21 EUSTON RD LONDON NW1 2RY		0627	
drawing title			
LOCATION PLAN			
date		09/11/15	
scale@A4		1:1250	
drawn		HET	
checked		JLS	

Rev

6430_AEW_0627_0001

J0018

AEW ARCHITECTS AND DESIGNERS LTD
MANCHESTER W2 1AB TEL: 0161 443 7000 FAX: 0161 271 4471

