


retain sash as fixed top light

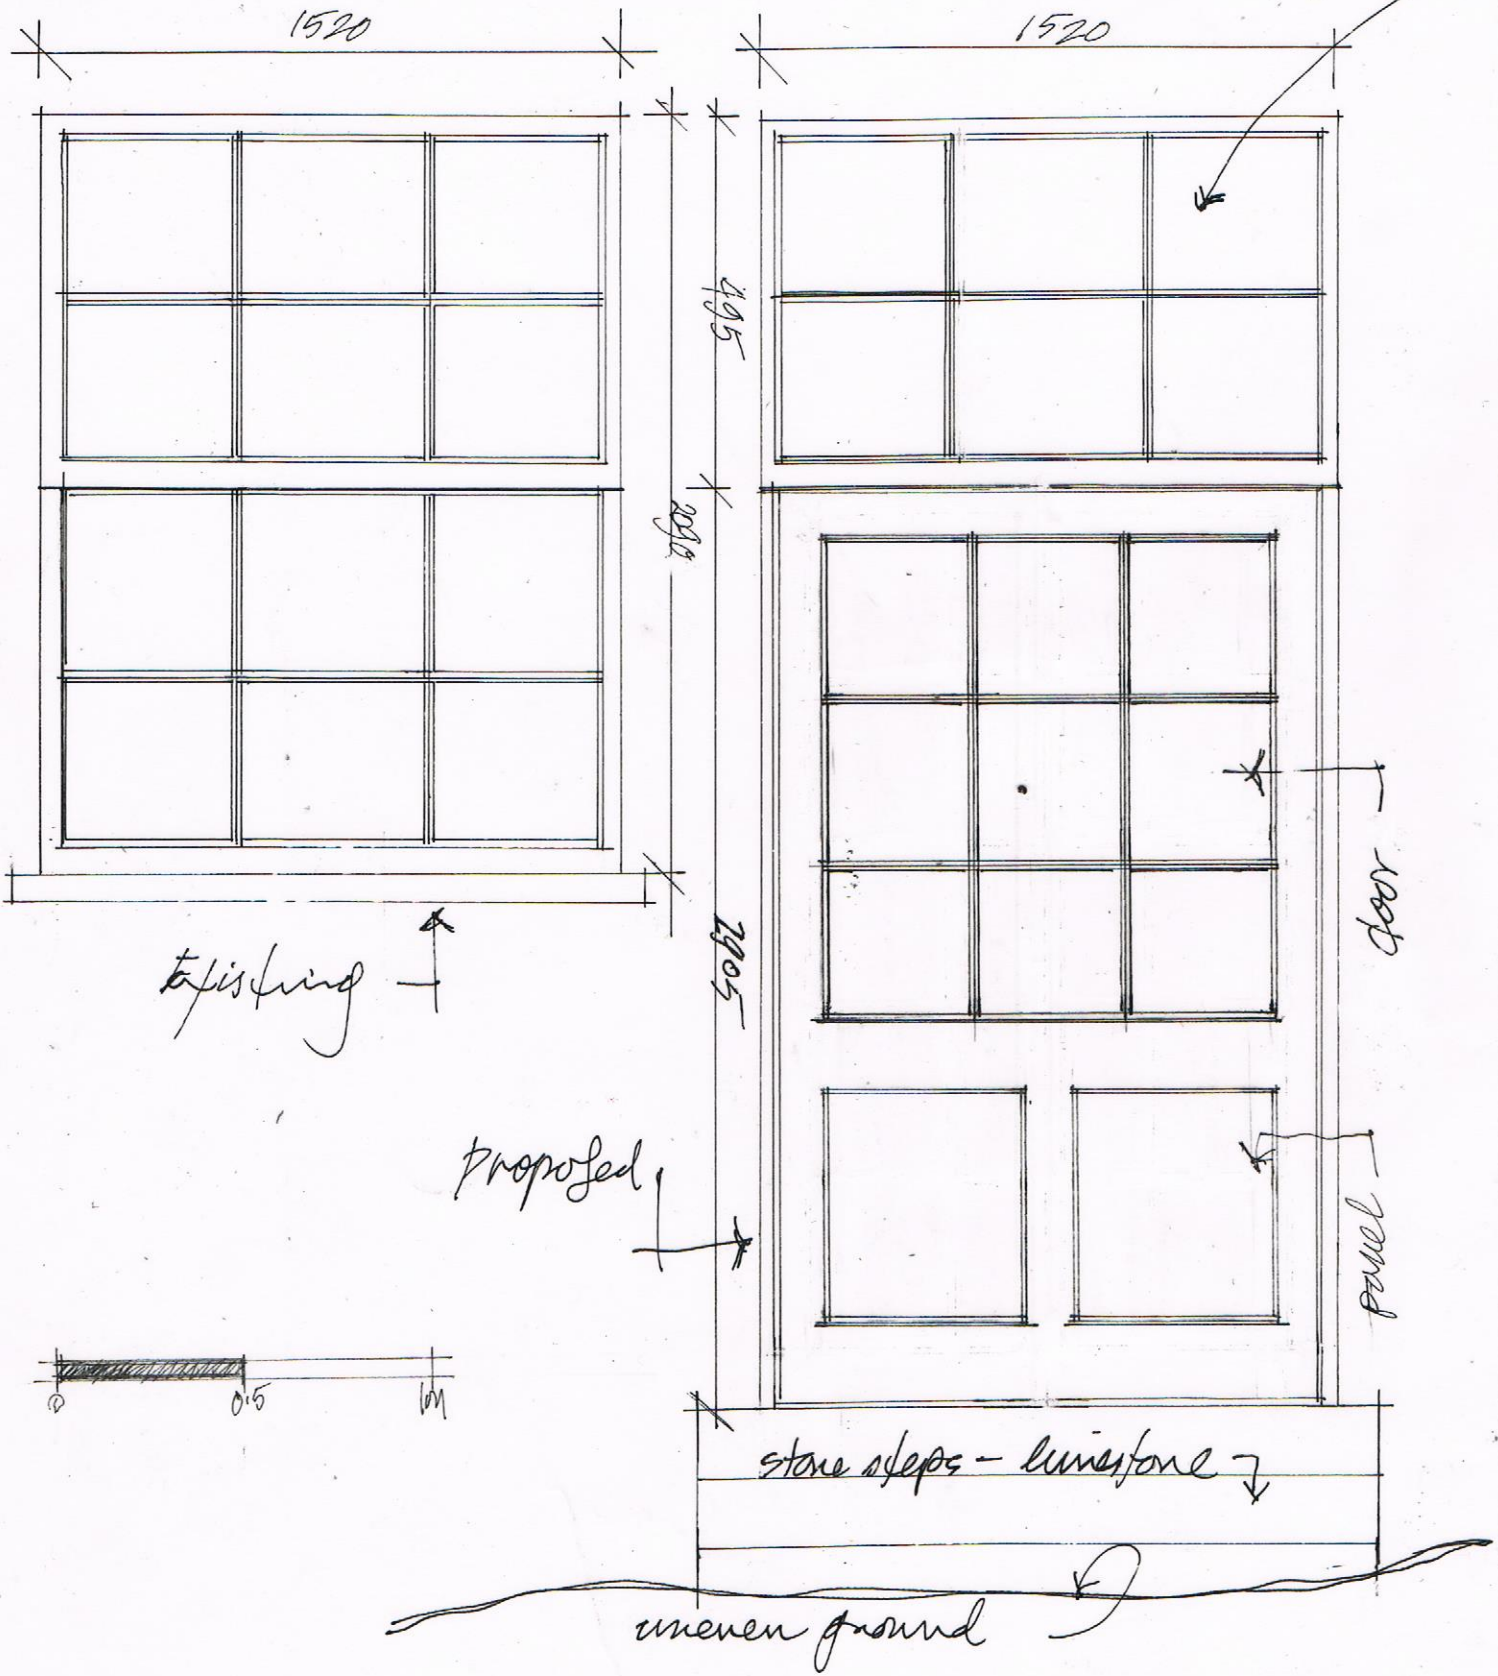

c/o CAM plan	1:20 @ AH	Elevation - French door
88 Albert Street	By: MS Date: 10.2015	detail 0102 <sup>Rev</sup> B