


- Notes
- 1- This drawing is not for construction
 - 2- All Dimension are in millimeters
 - 3- Dimensions are not to be scaled directly from drawings
 - 4- All dimensions are to be checked on site and the Architect is to be inform of any discrepancies before construction commences
 - 5- All references to drawings refer to current revision of that drawing
 - 6- The Copyright of this drawing belongs to Archend Ltd.



scale 1:1250

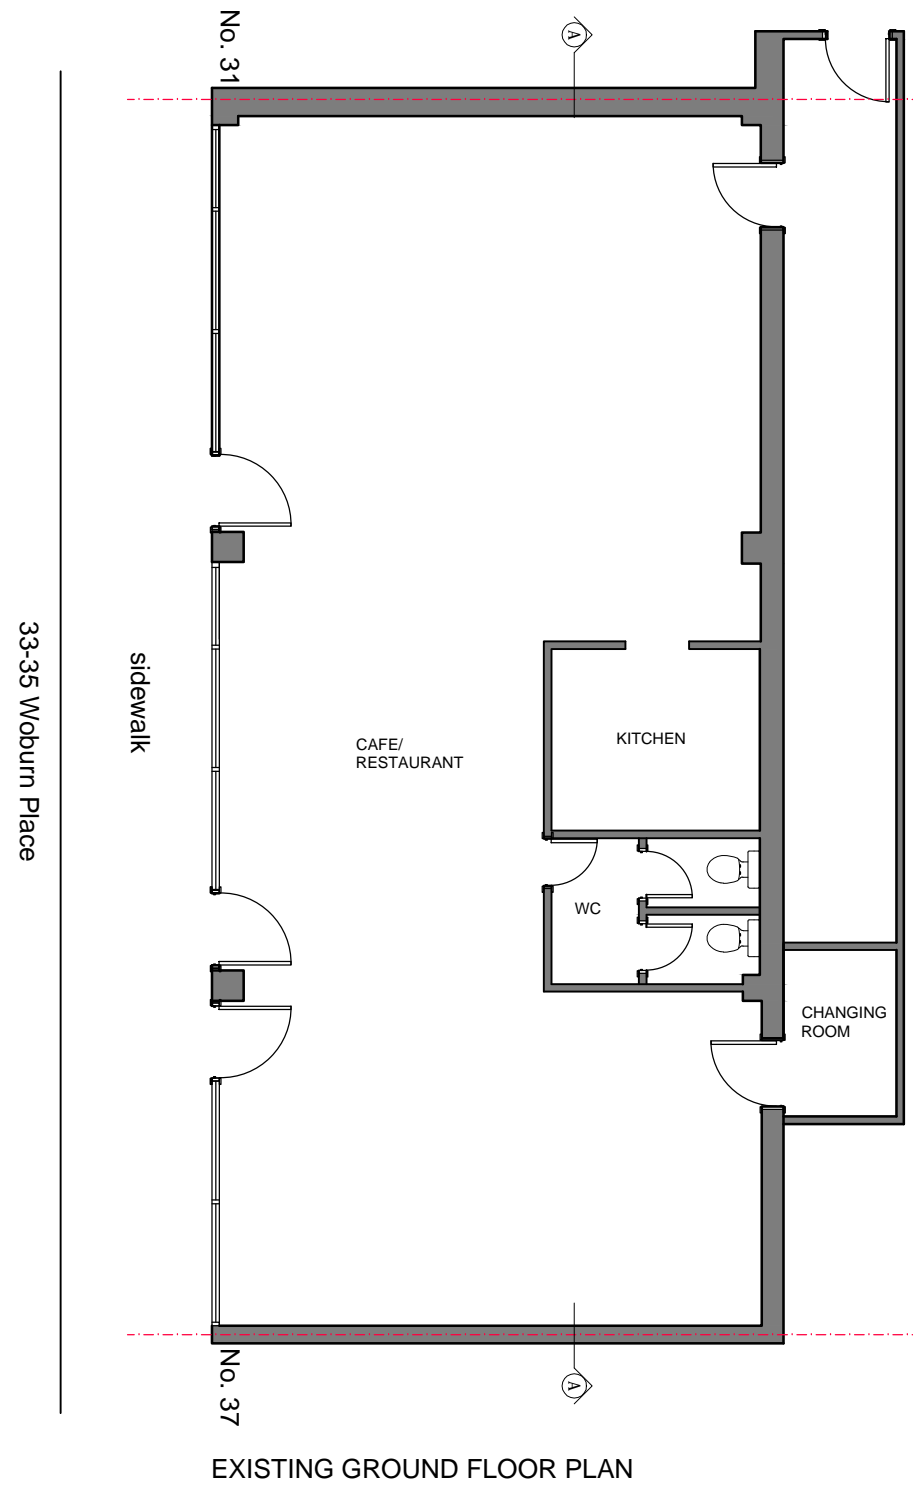

Client: Mr Seref Aygunoglu

Address: 33-35 Woburn Place
WC1H 0JR

Existing Plans

SCALE: 1/100@A3 REF. NO : 0492-15

DRG. NO : A101

DATE: 08/2015 DRG BY: JF

Business Training Line (UK) Ltd.

Food Safety & Health and Safety &
Licensing Training and Consultancy
Registered Centre of the
RspH&Biiab&Habc

Contact:
Mobile: 07813 101092 / 07772 594087
Tel/Fax: 01992 628191
E-Mail: btline@btline.co.uk