
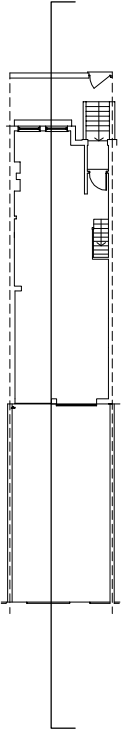


NOTES

DO NOT SCALE FROM THIS DRAWING

PROPOSED

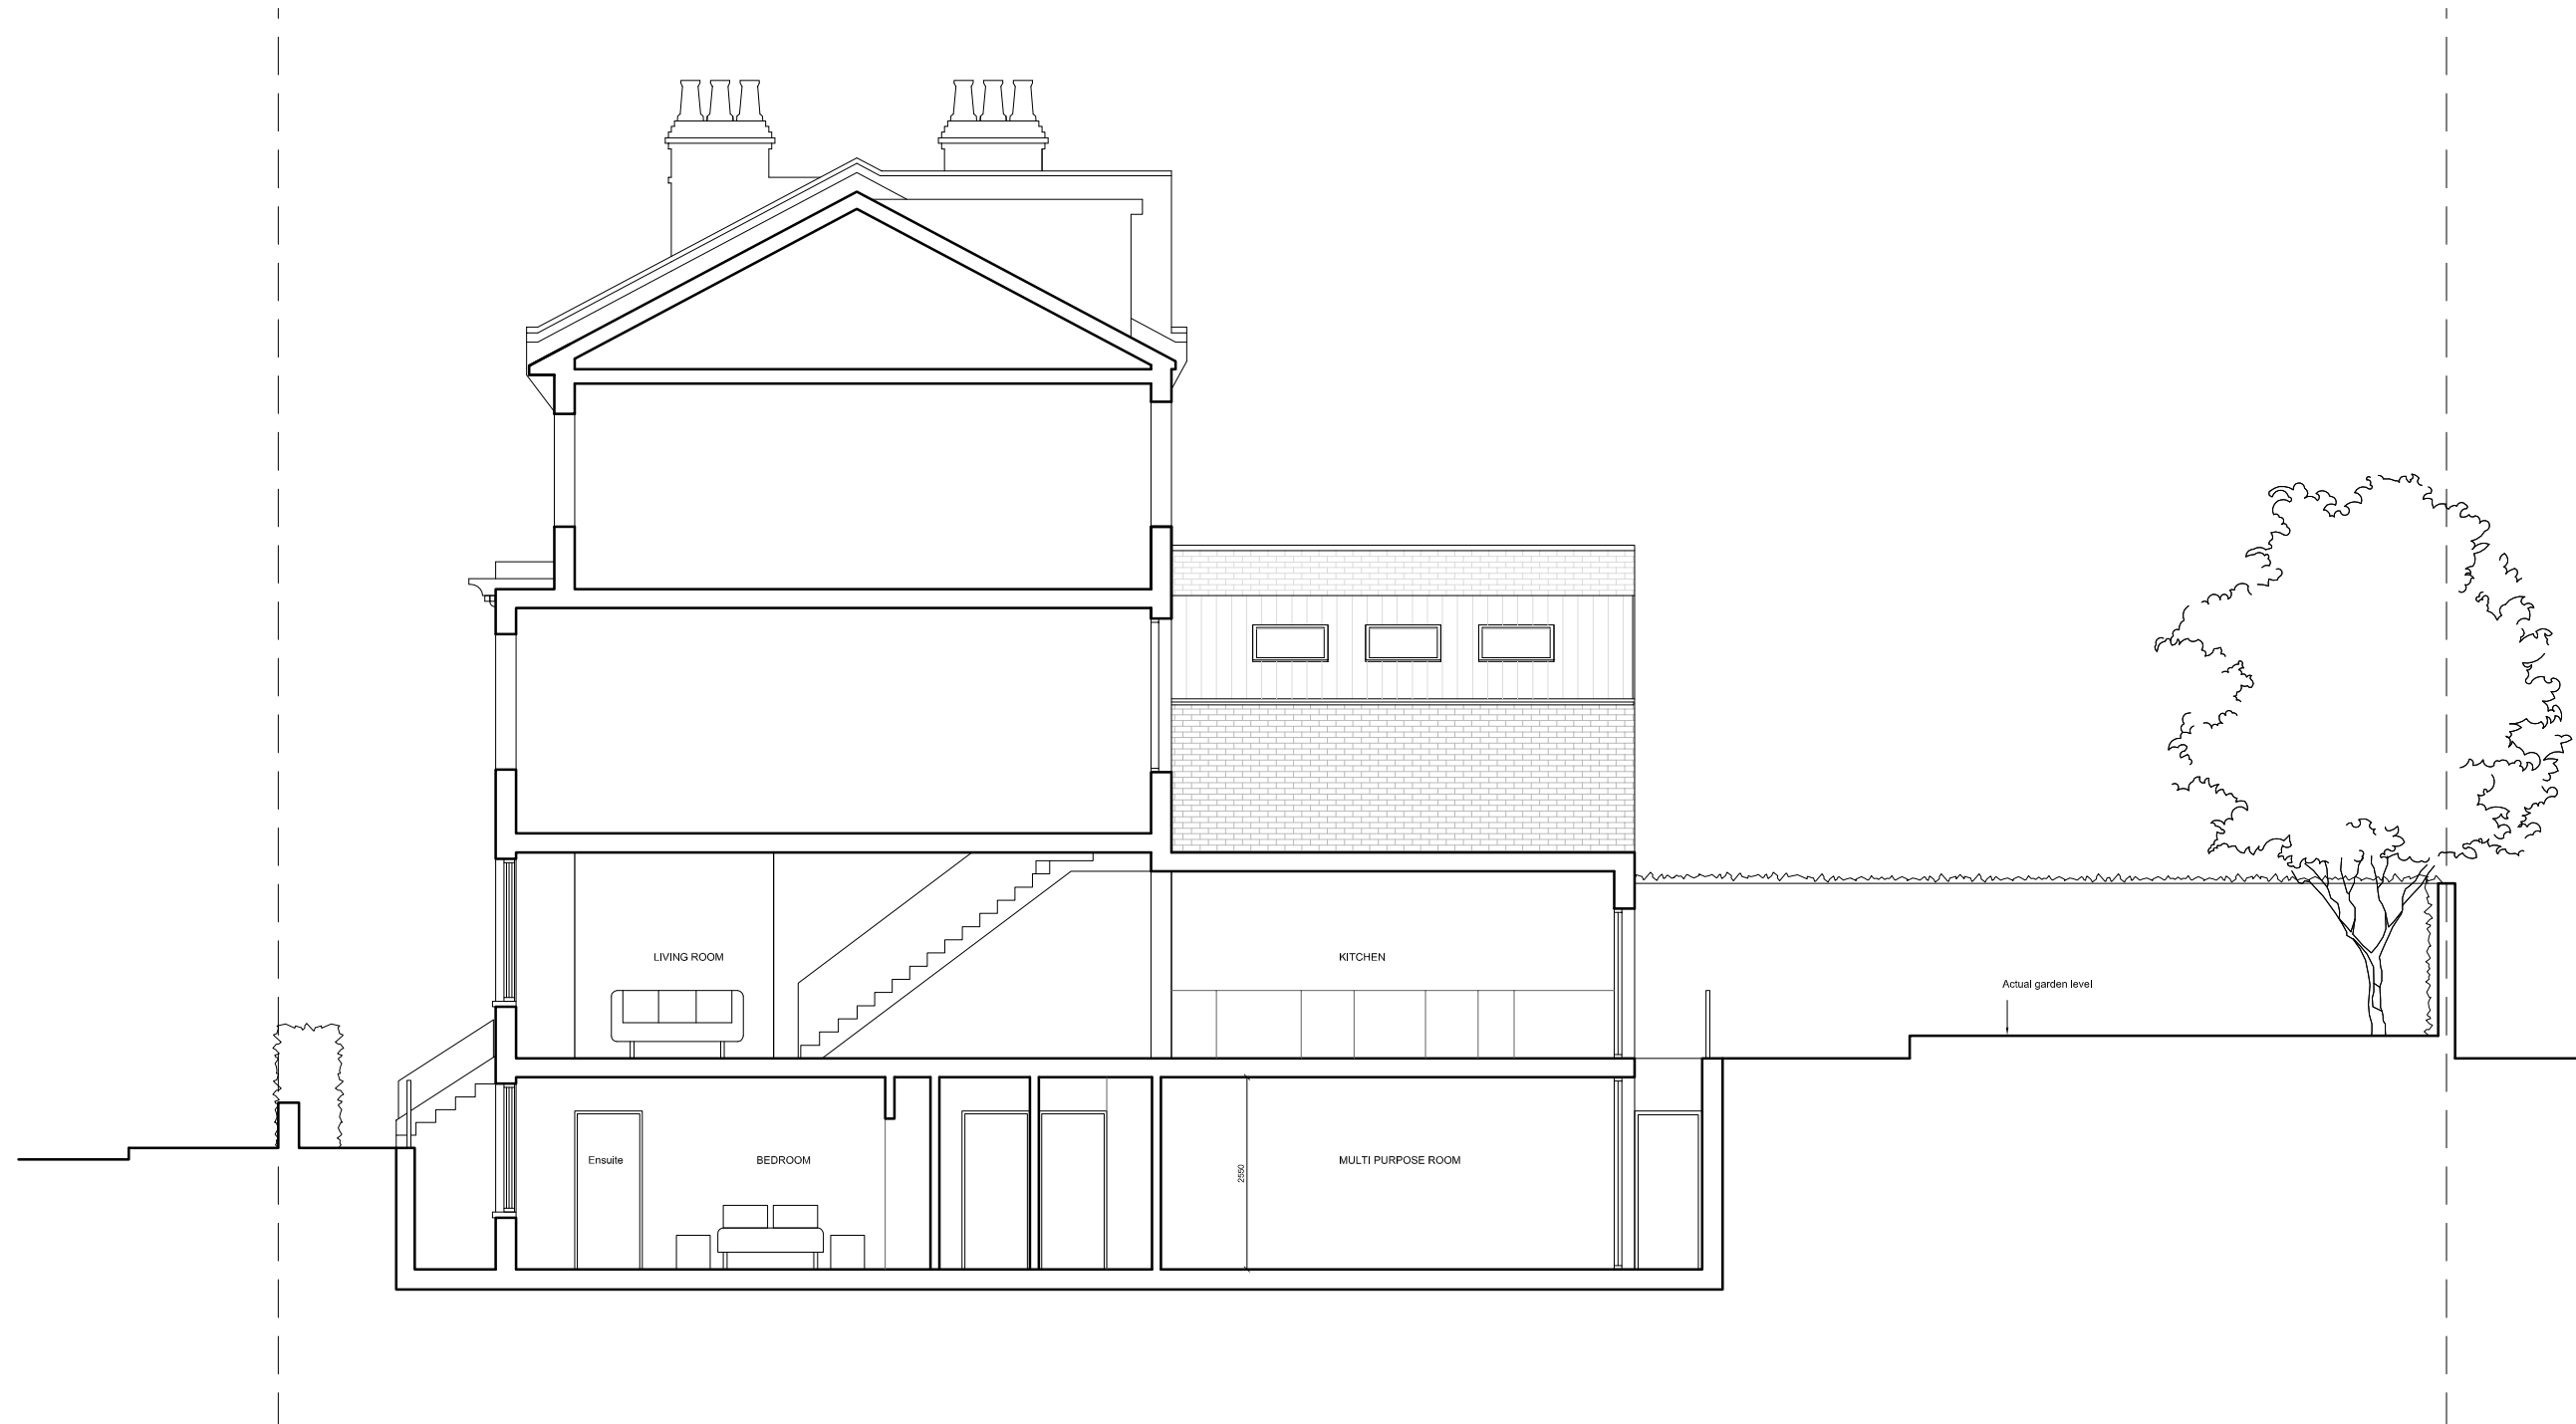

Martin Evans
Architects ©

18 Charlotte Road
London EC2A 3PB
tel 020 7729 2474

JOB
43 BURGHEY ROAD
LONDON
NW5 1UH

TITLE
PROPOSED LONGITUDINAL SECTION

DATE	11.08.2014
SCALE	1:100 @ A3
DRAWN	A.F.

DRAWING NO. BRL-PL-GA-05