


Side NE Elevation (1:50)

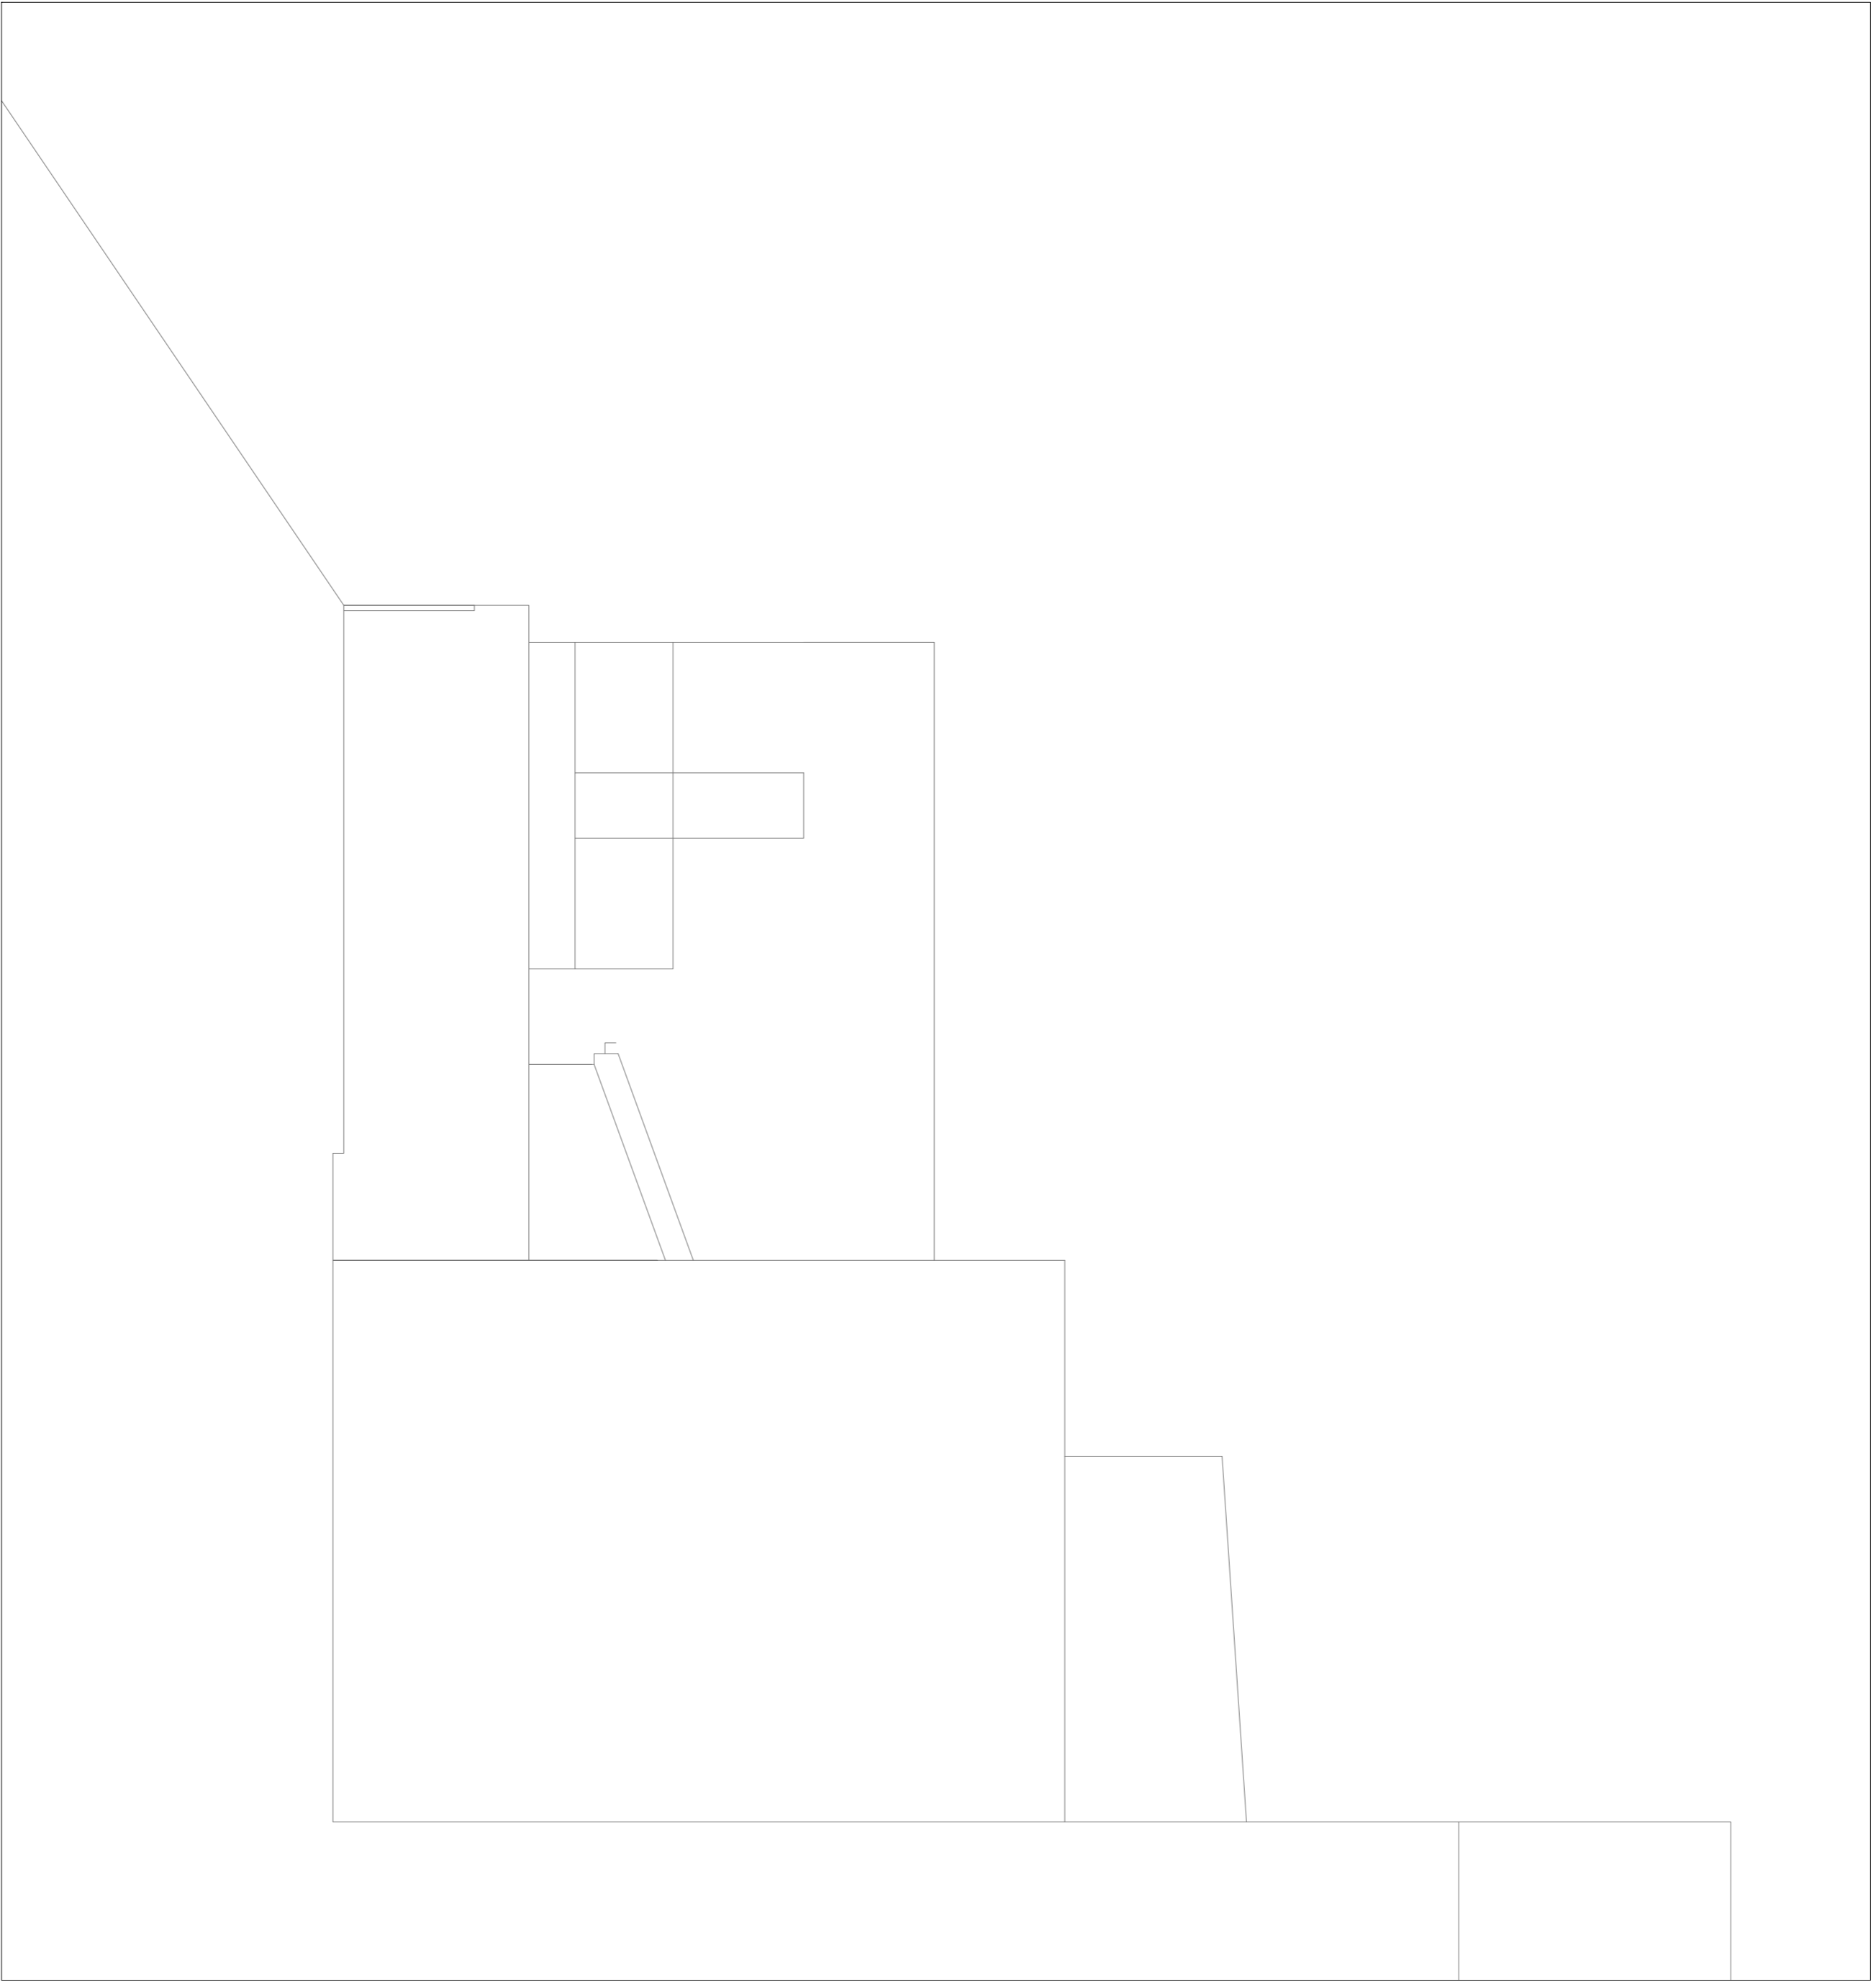

Side SW Elevation (1:50)