


details
and P




Sliding Gate

Plender B Ground Floor Plan

ates to
h to

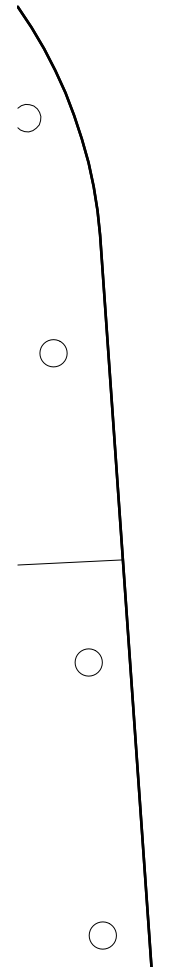

Proposed 4m high
security mesh

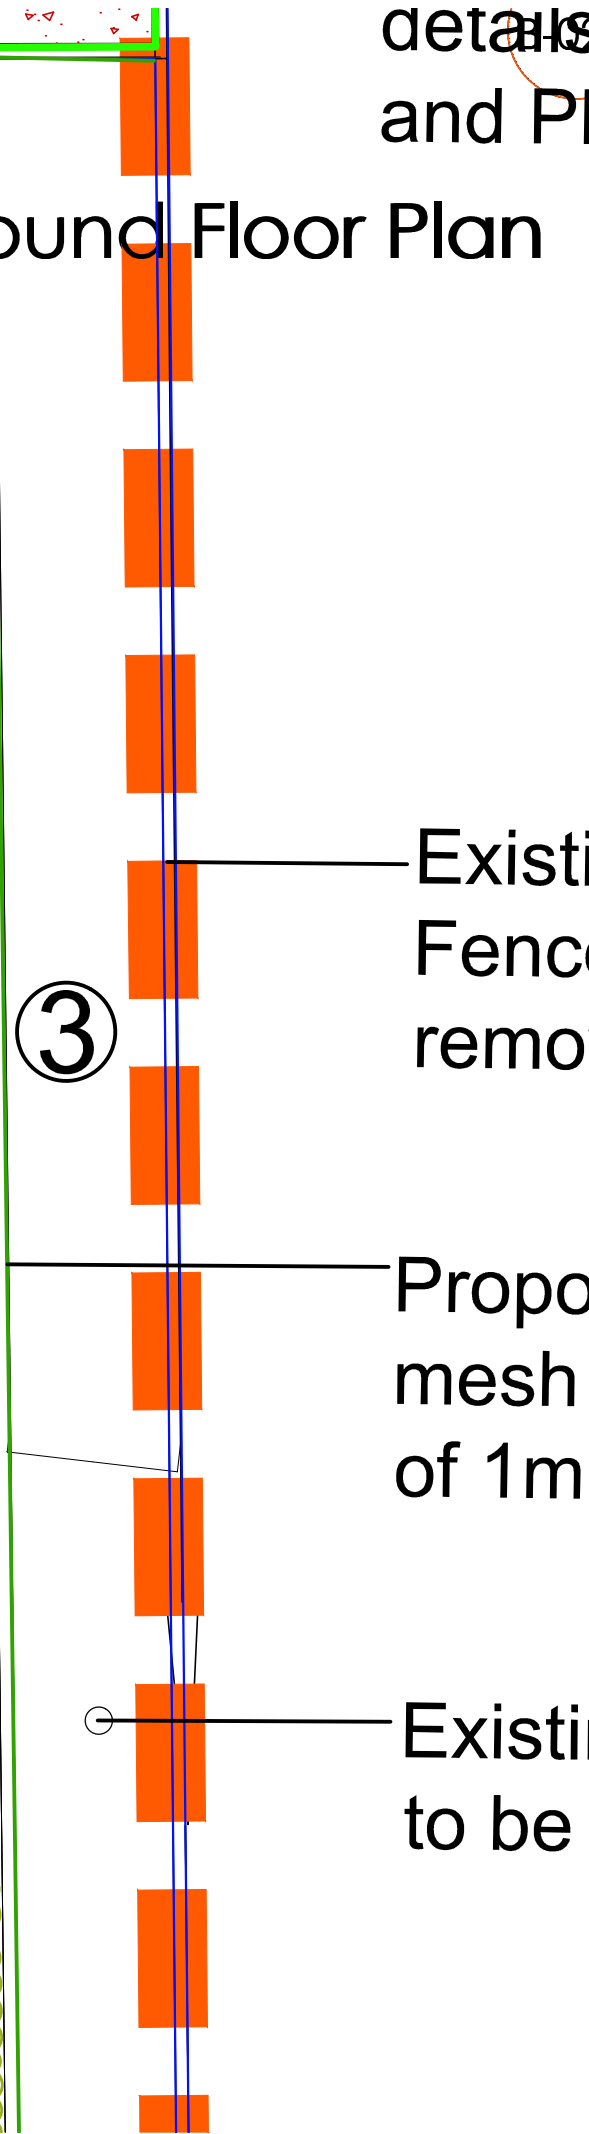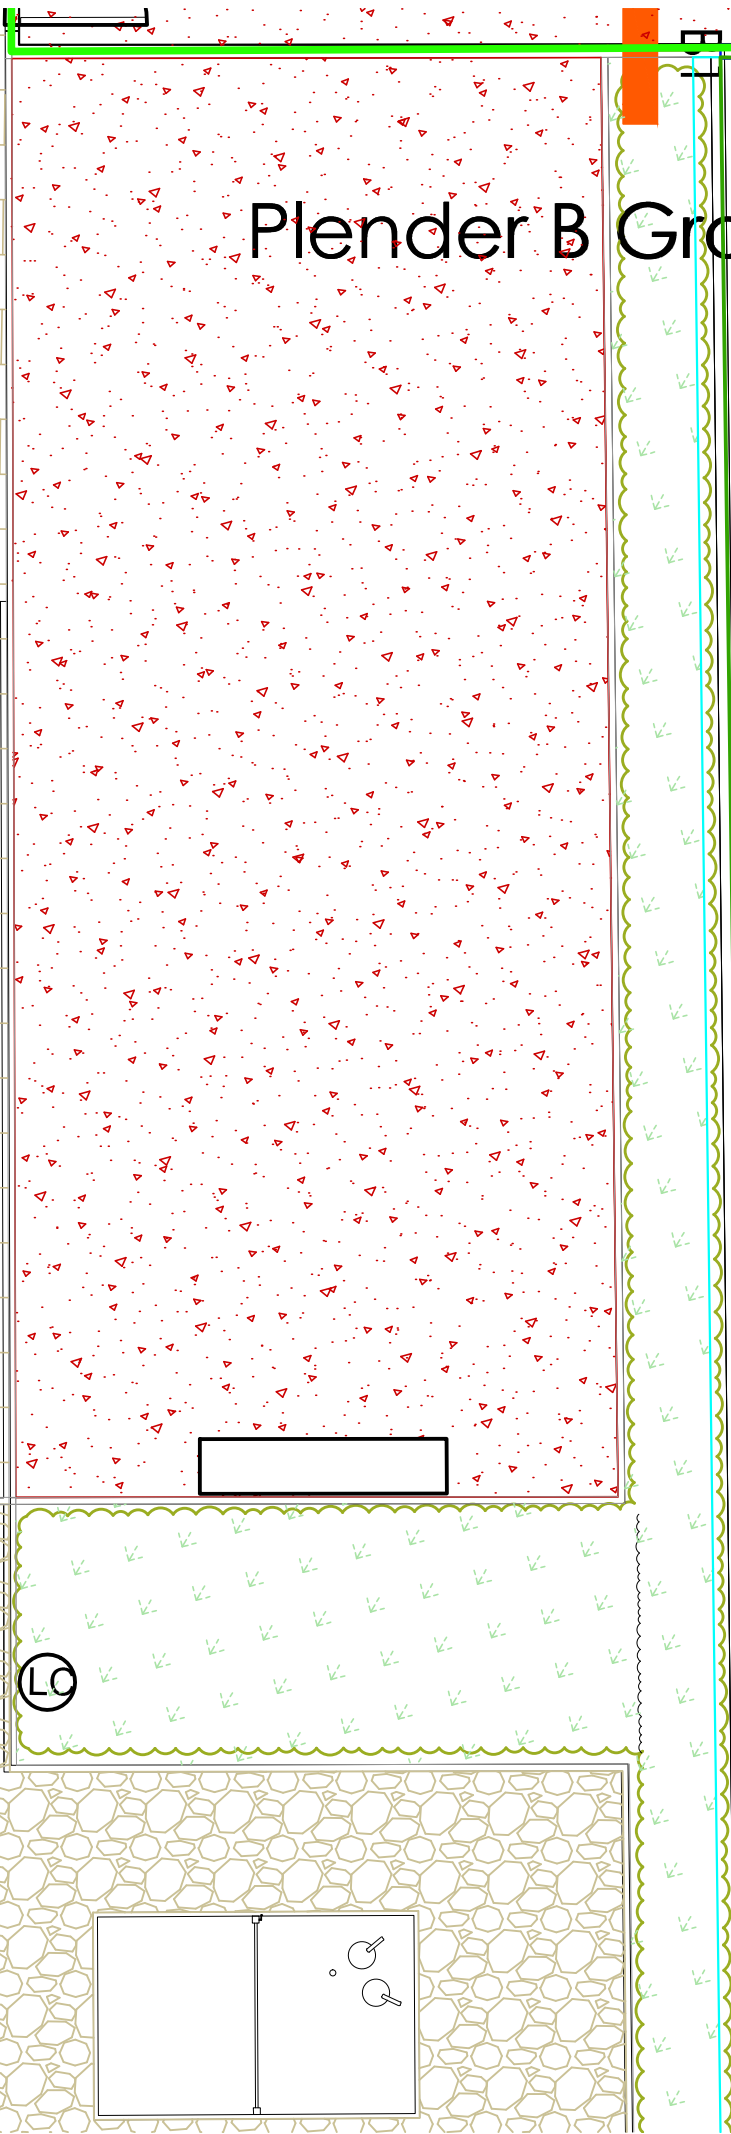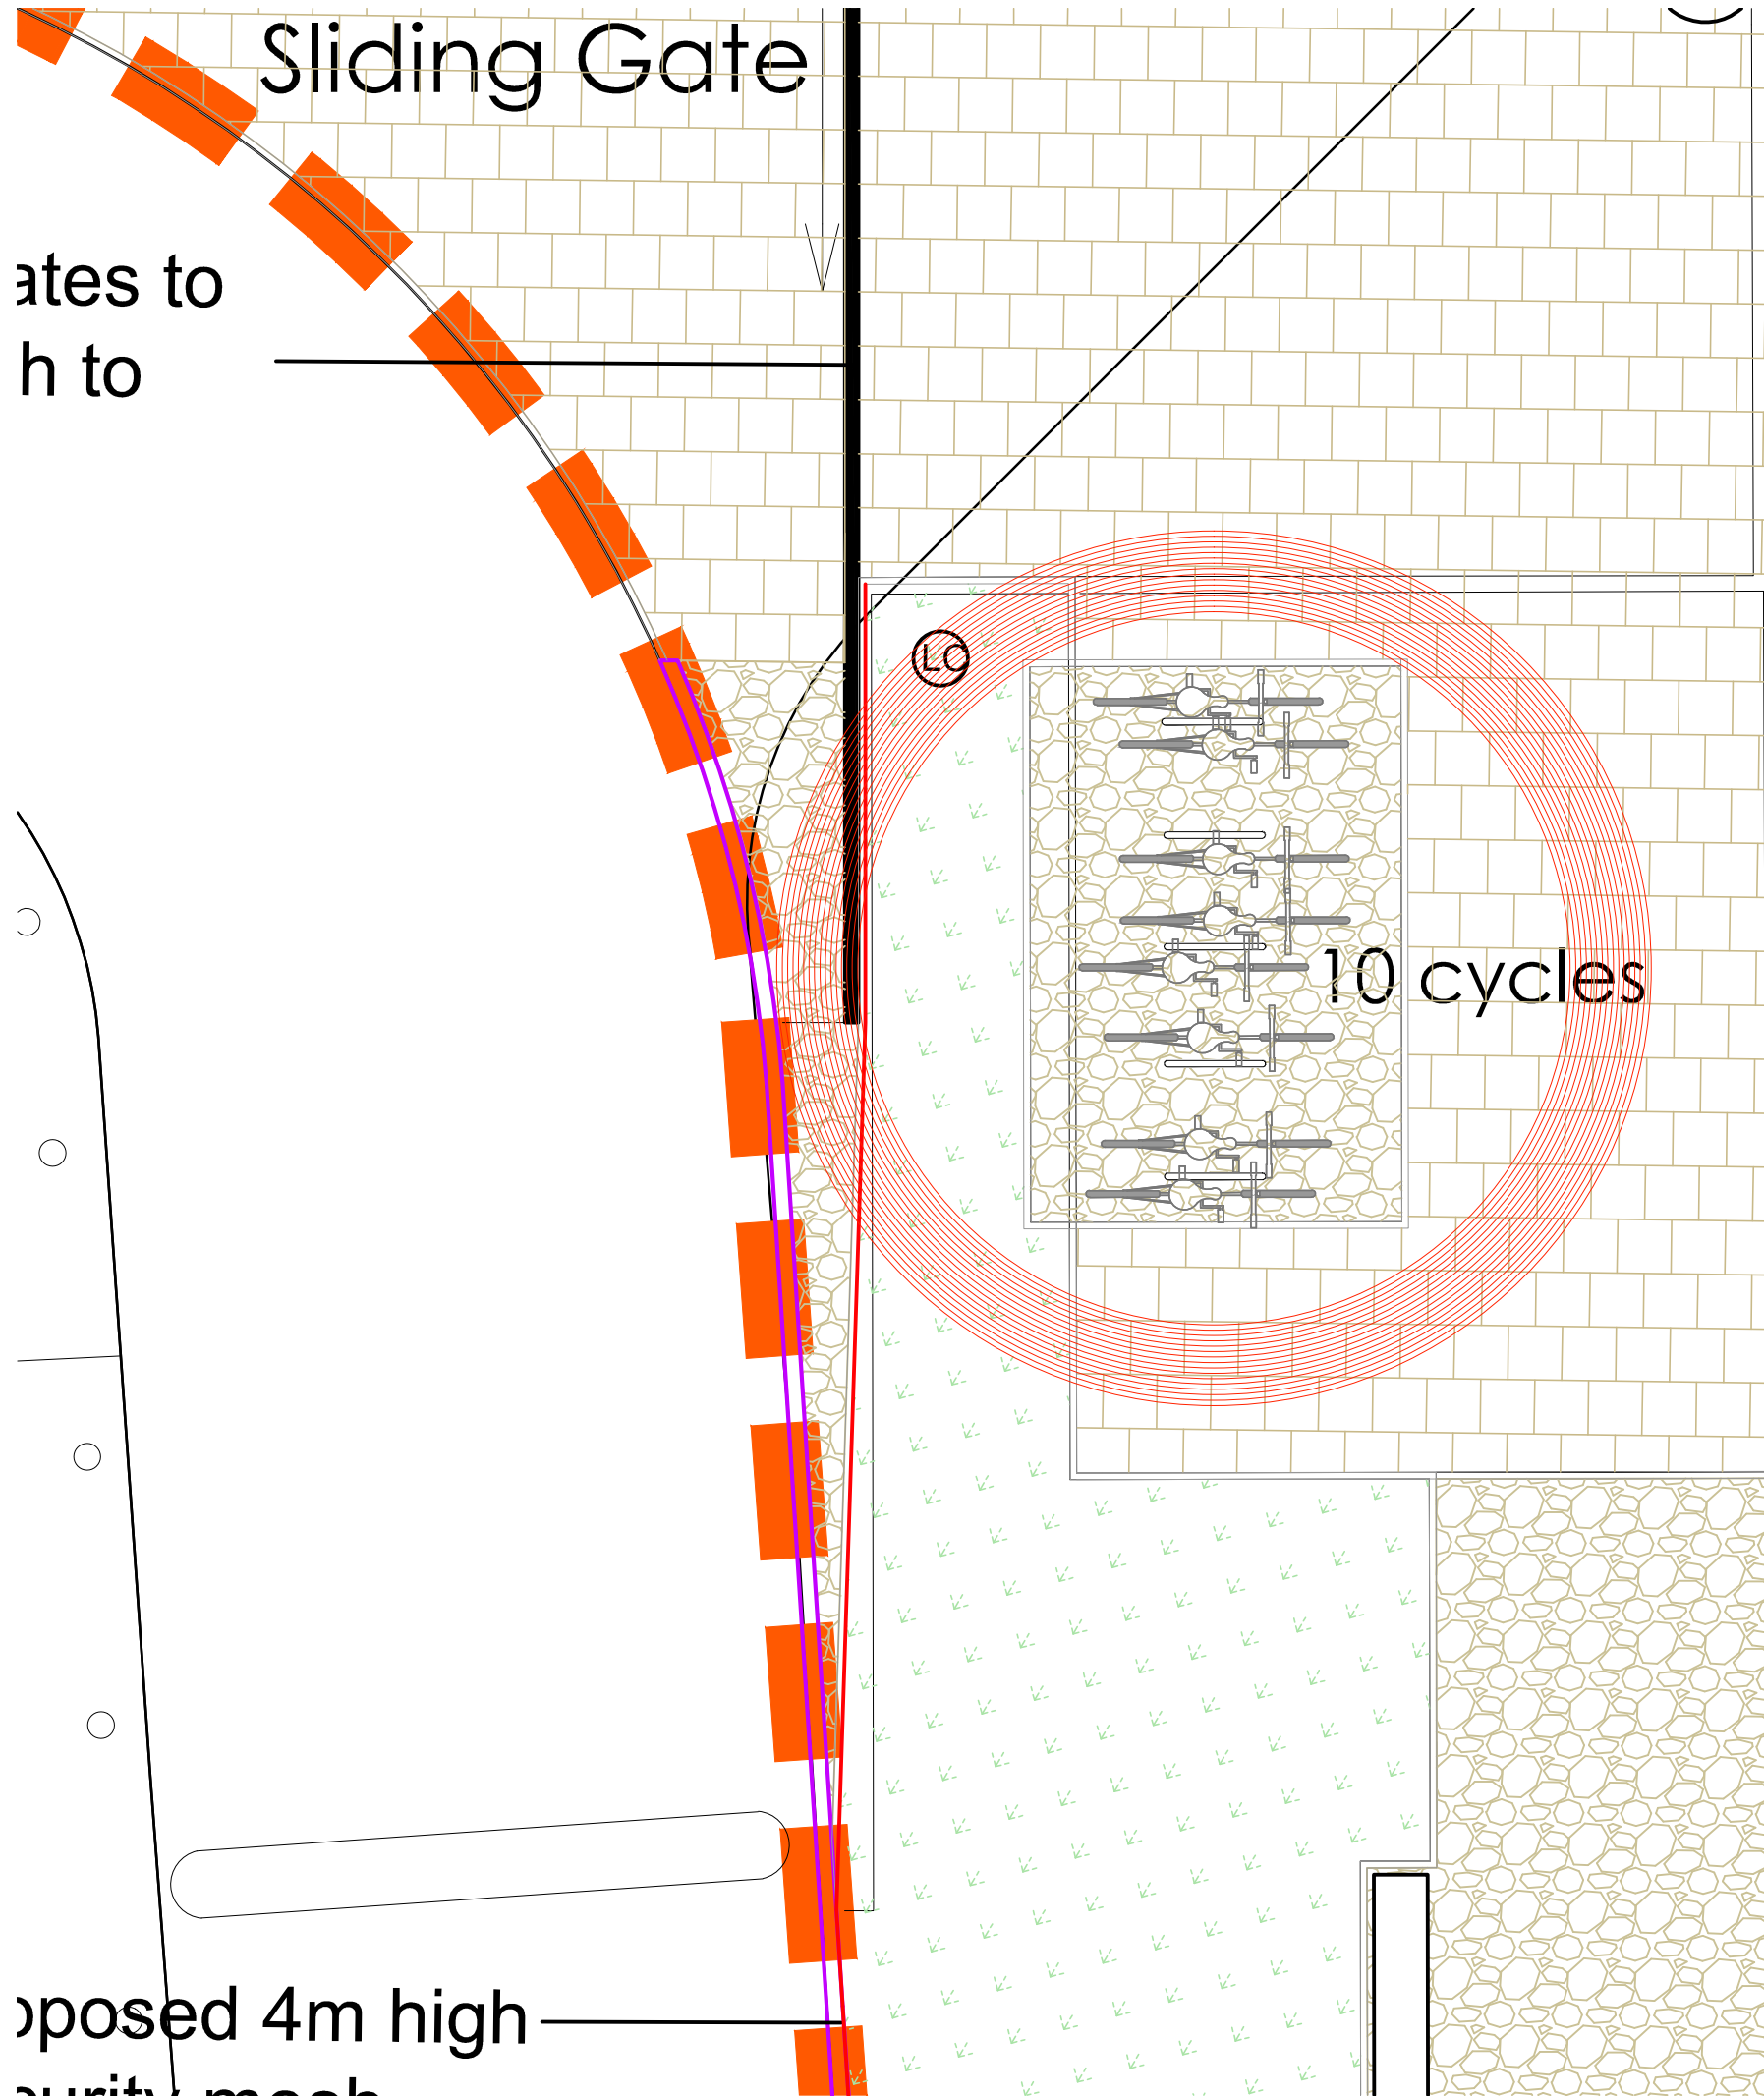

Existi
Fence
remo

Propo
mesh
of 1m

Existi
to be