

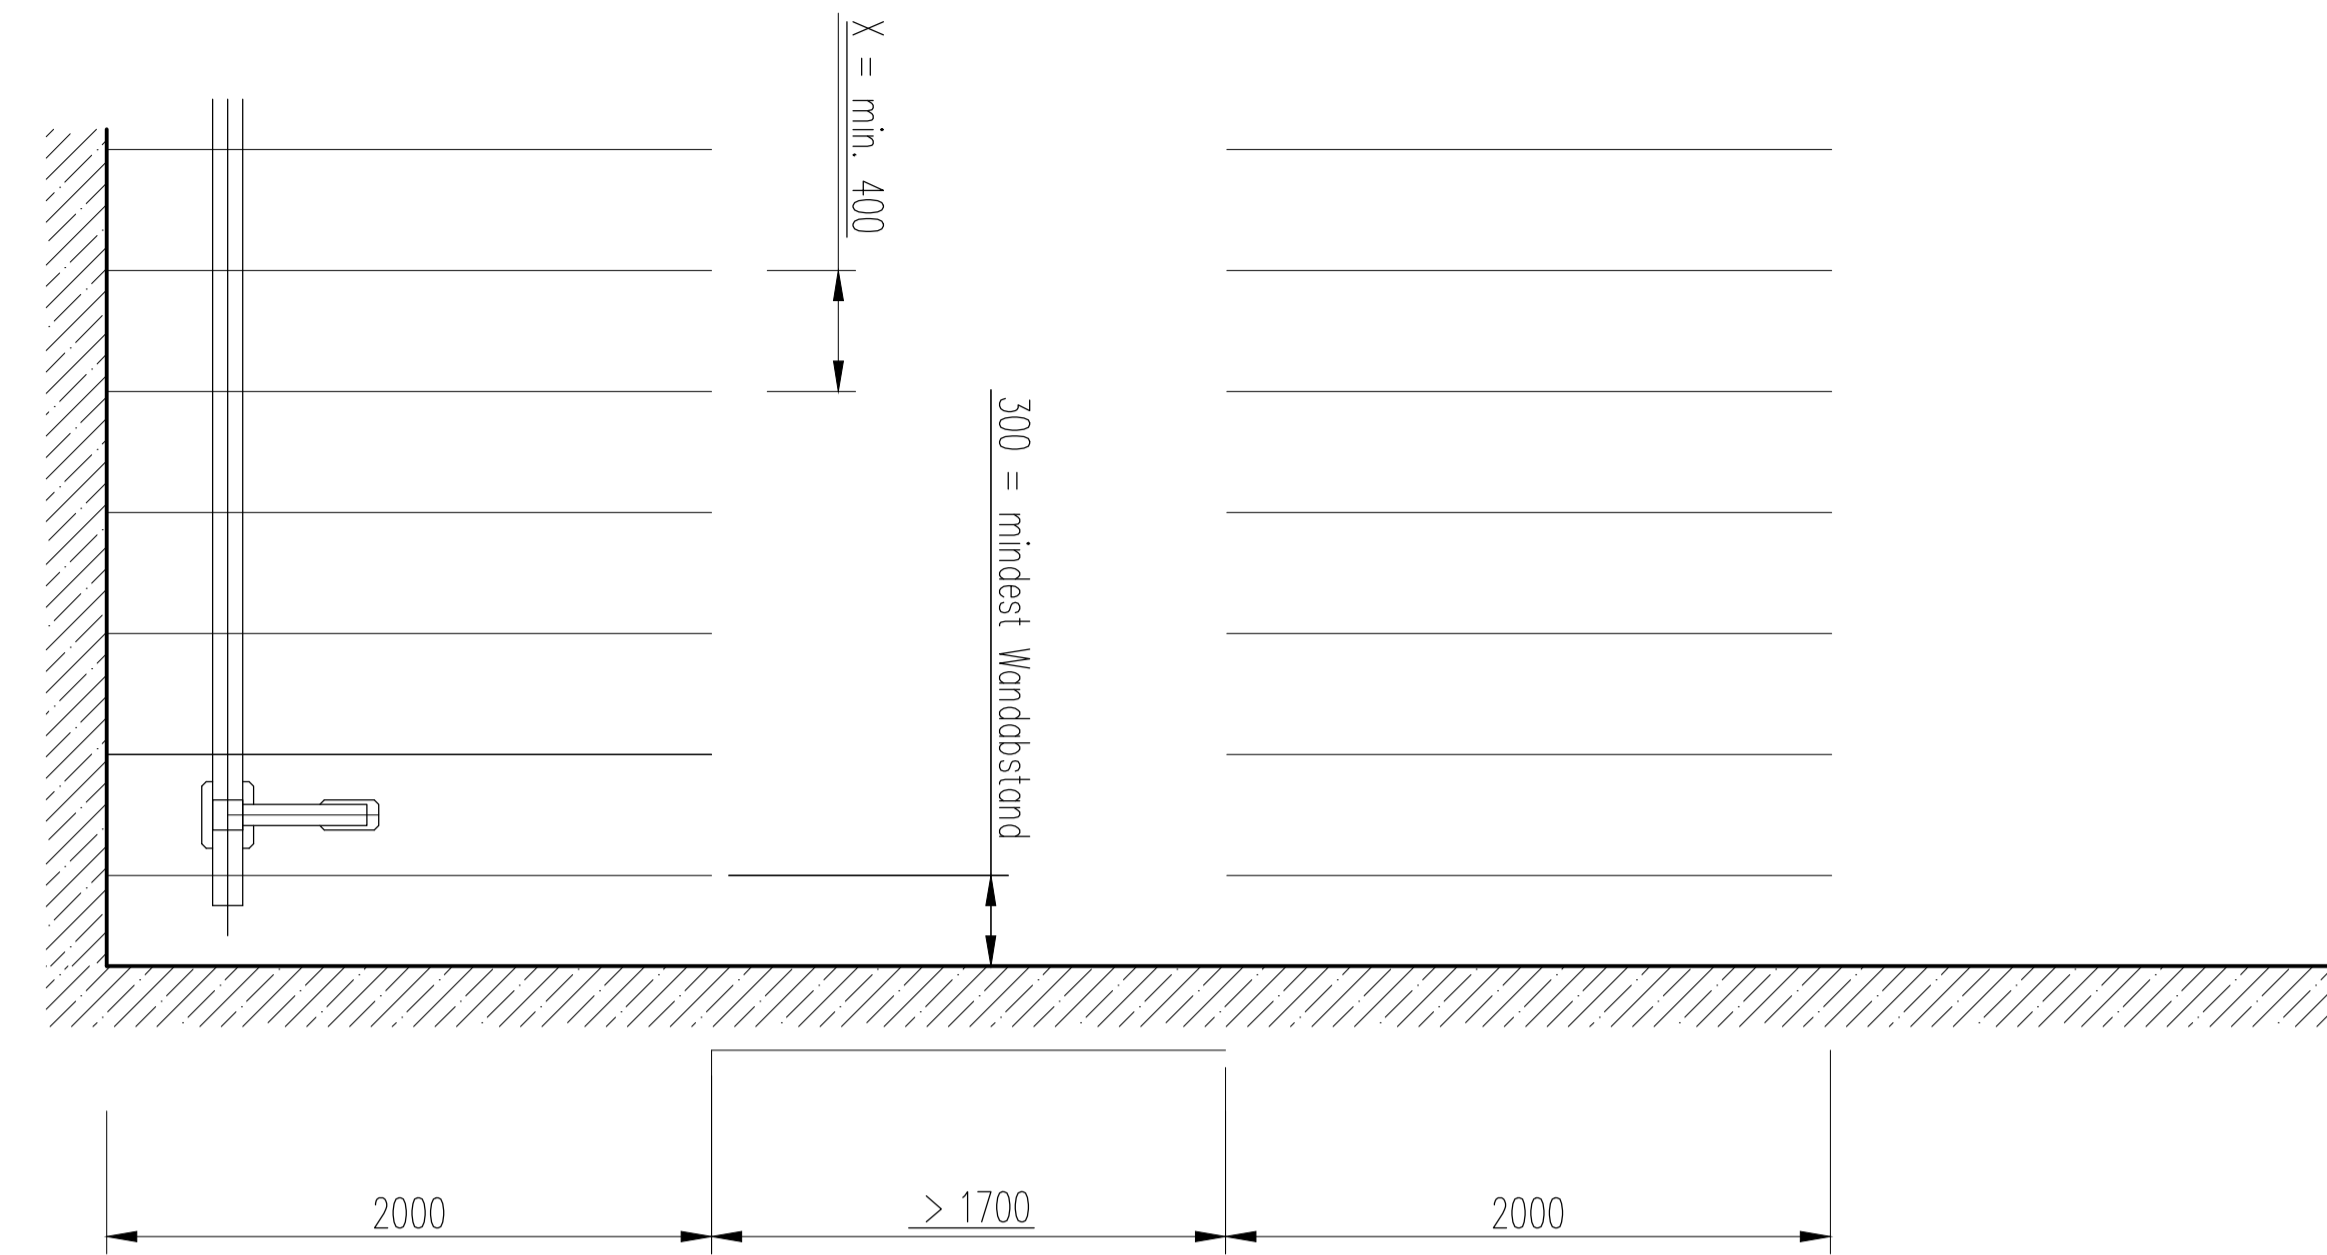



Notes

1. This drawing has been prepared in accordance with the scope of RPS's appointment with its client and is subject to the terms and conditions of that appointment. RPS accepts no liability for any use of this document other than by its client and only for the purposes for which it was prepared and provided.
2. If received electronically it is the recipient's responsibility to print to correct scale. Only written dimensions should be used.

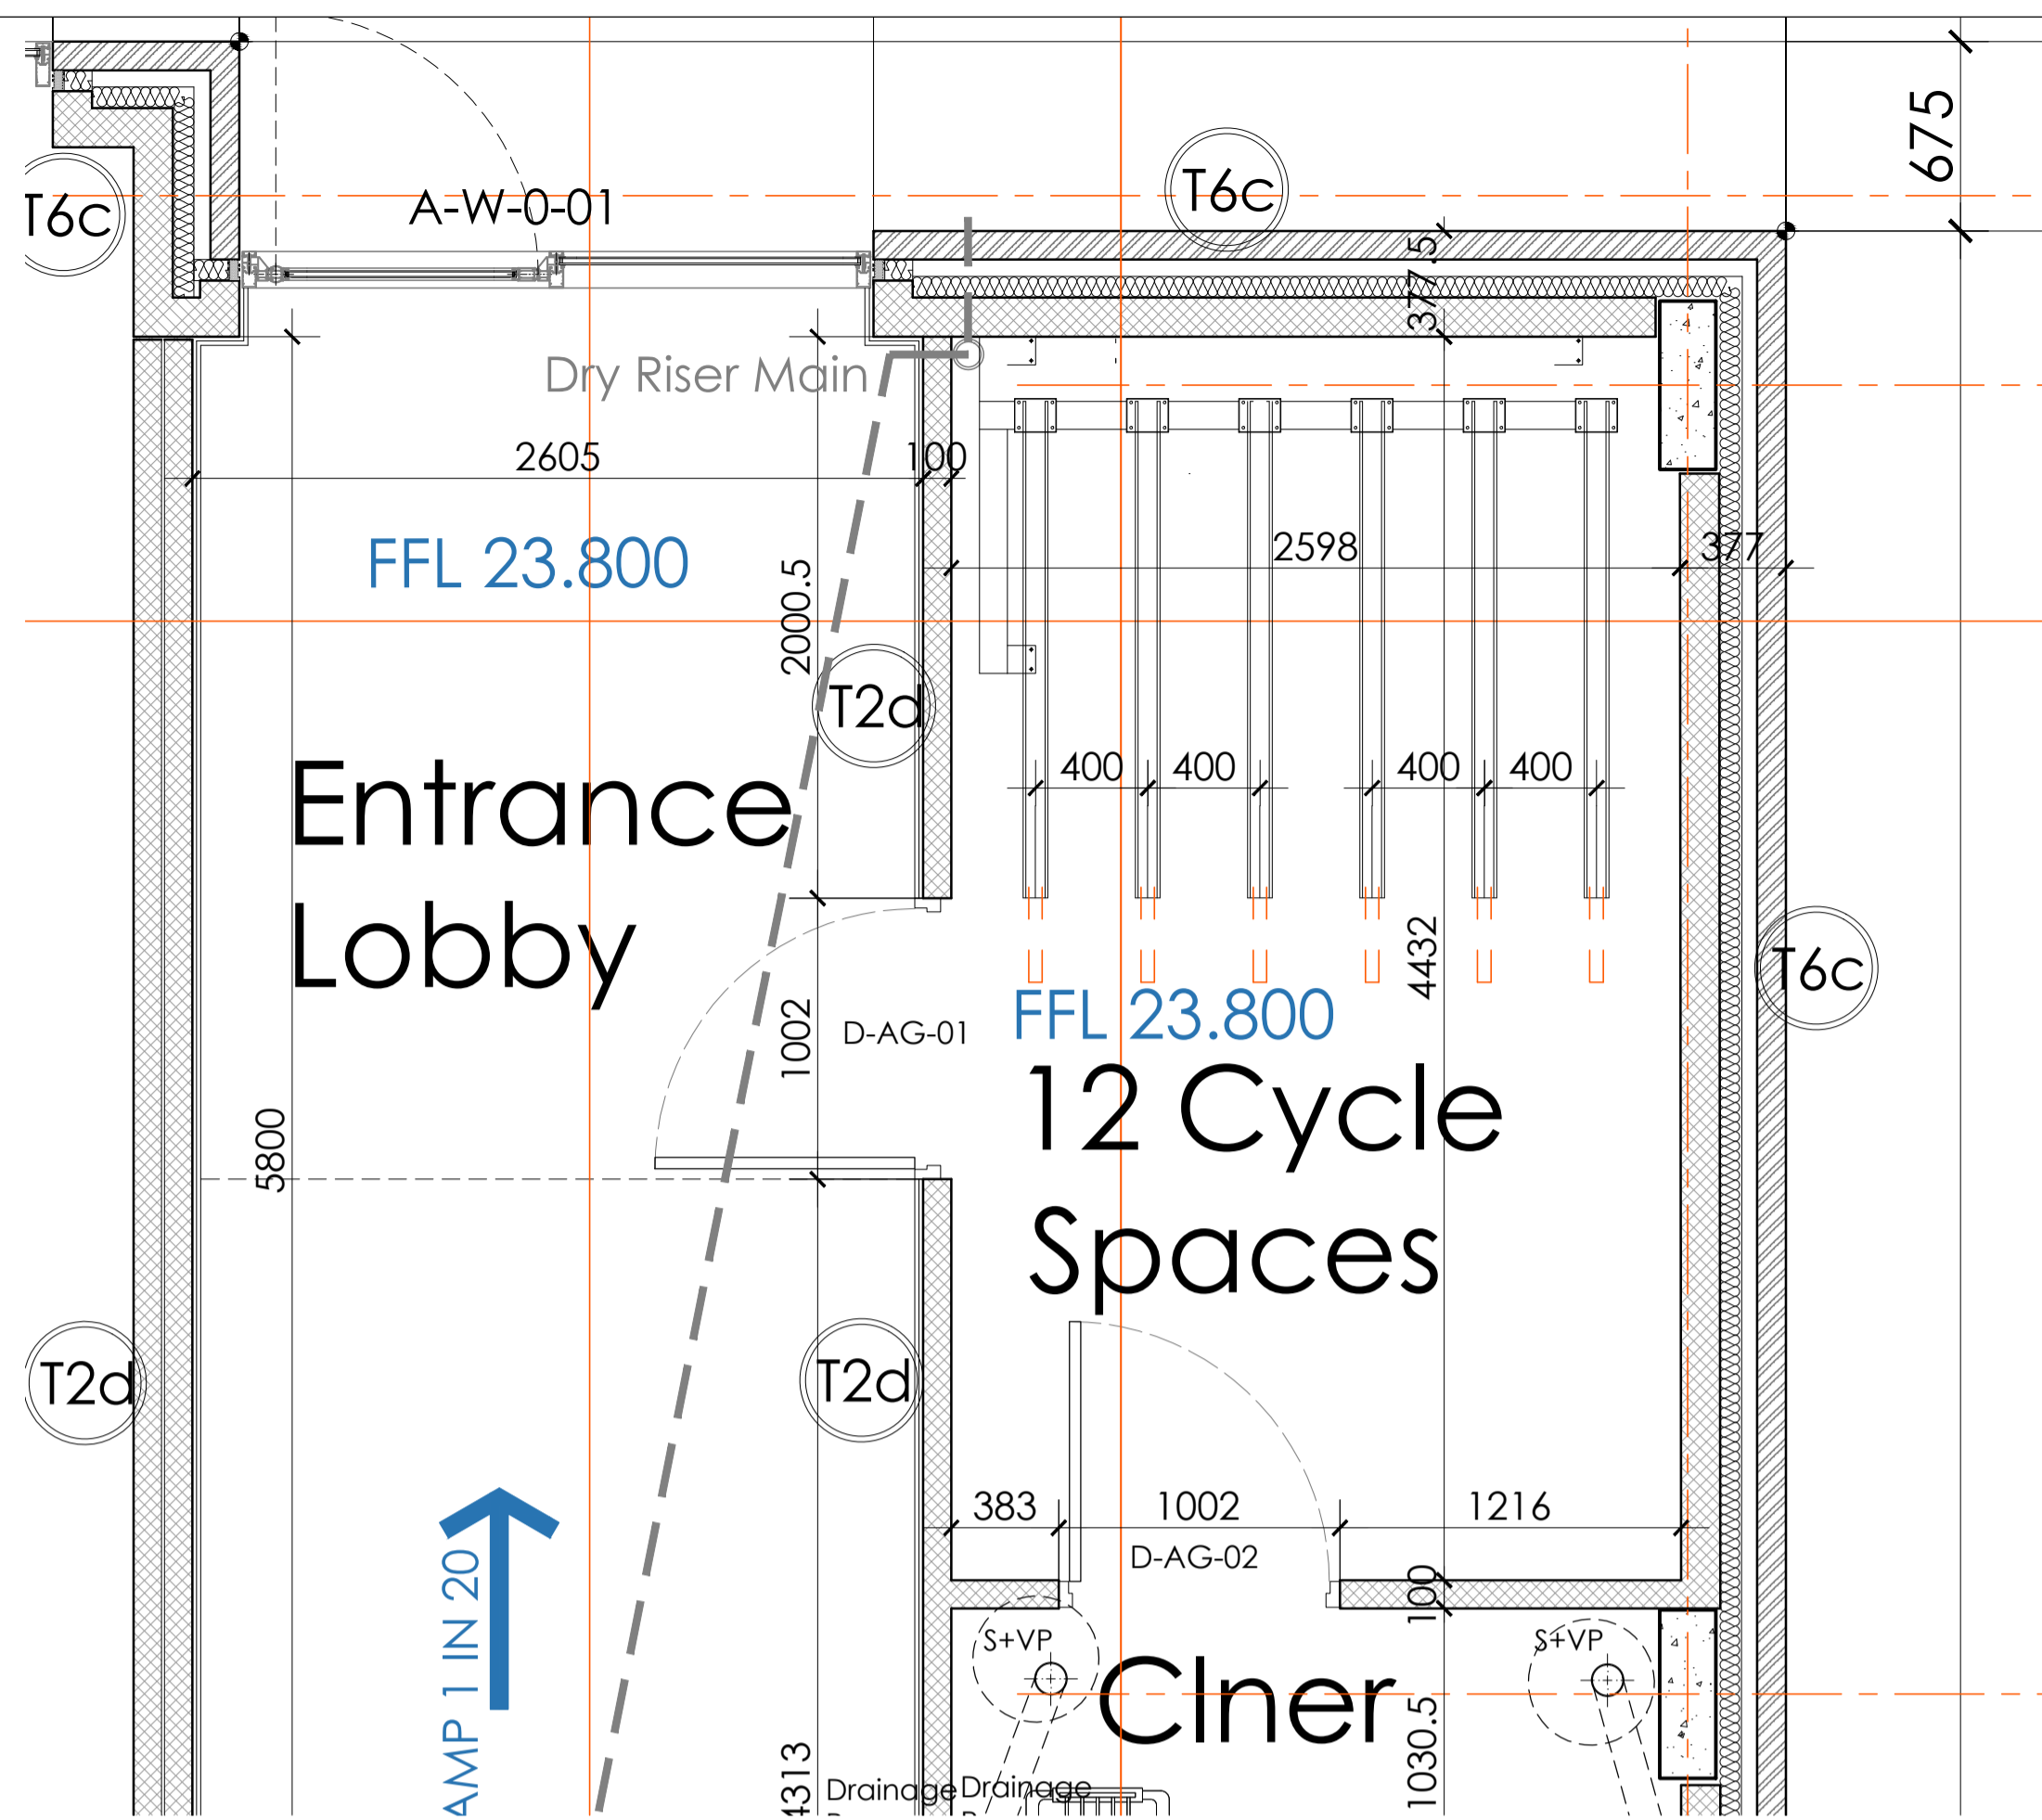


X = gewünschter Radabstand

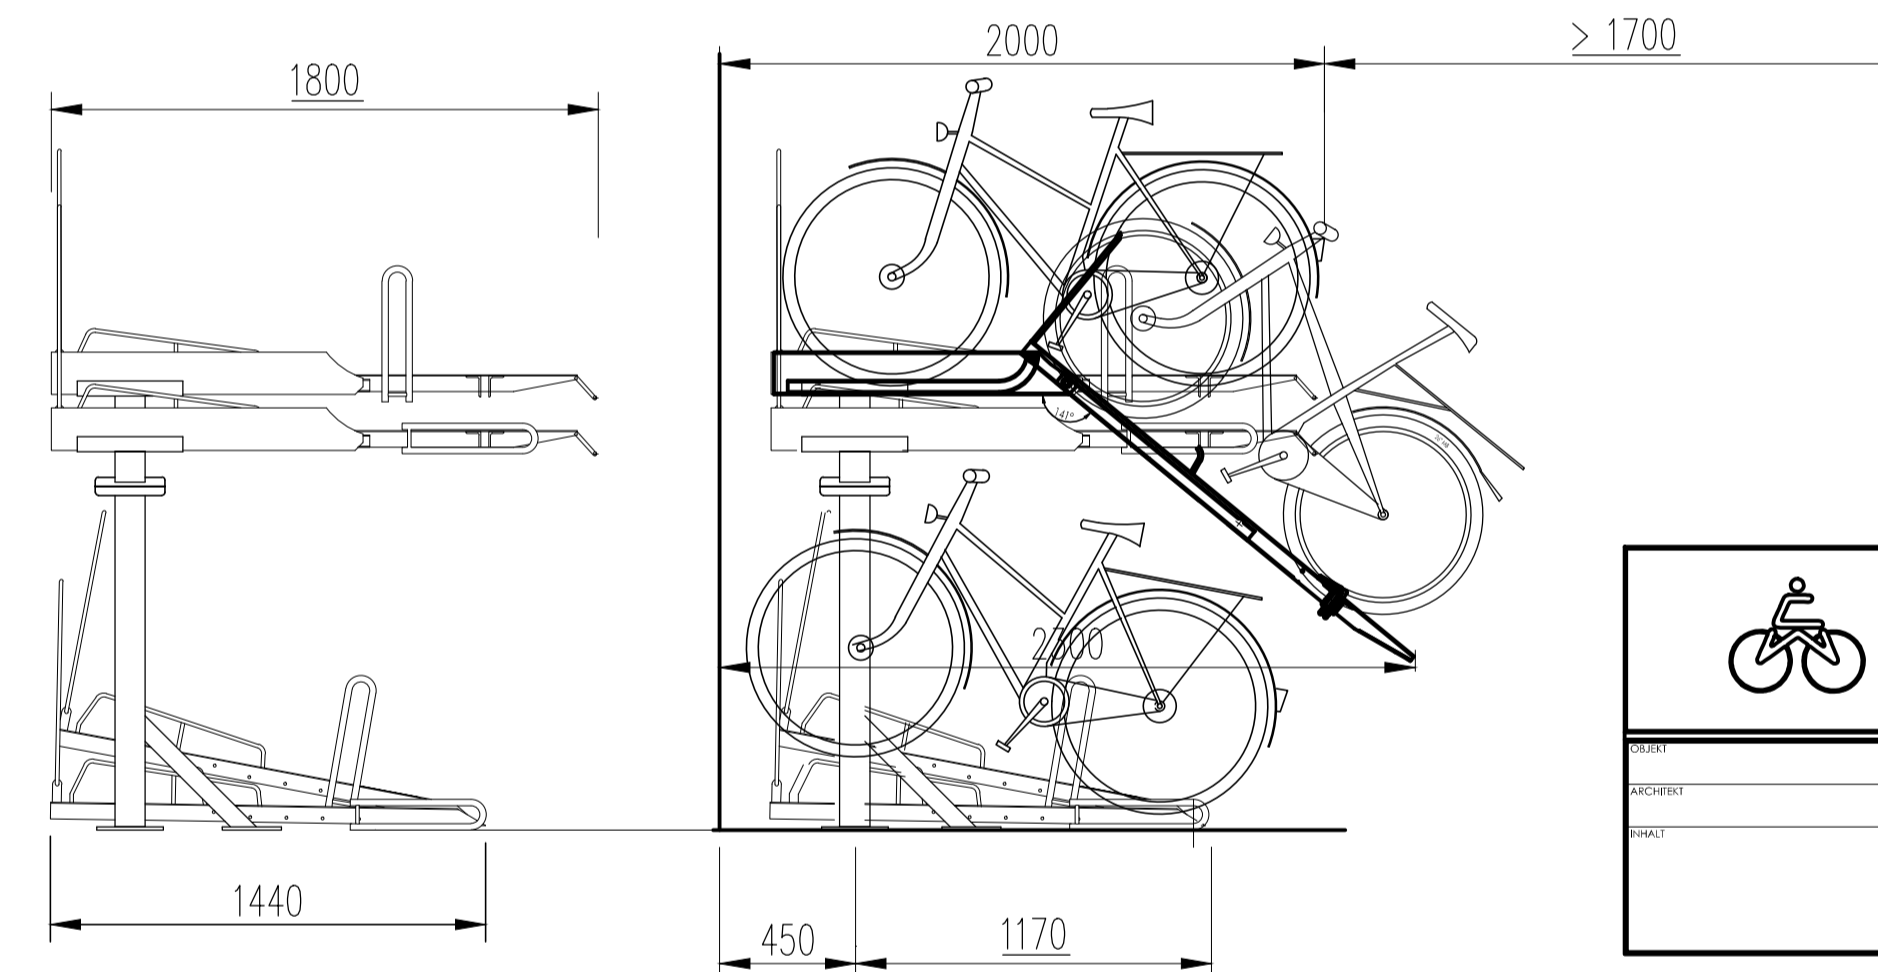


	
CYCLEWORKS cycle-works.com Tel: 0292 815555 Fax: 0292 815544 Email: info@cycle-works.com	
NAME: _____ ADDRESS: _____ PHONE: _____	DATE: _____ TIME: _____ USER: _____

Rev	Description	Date	Initial	Checked


For guidance only. Do not scale off this drawing.

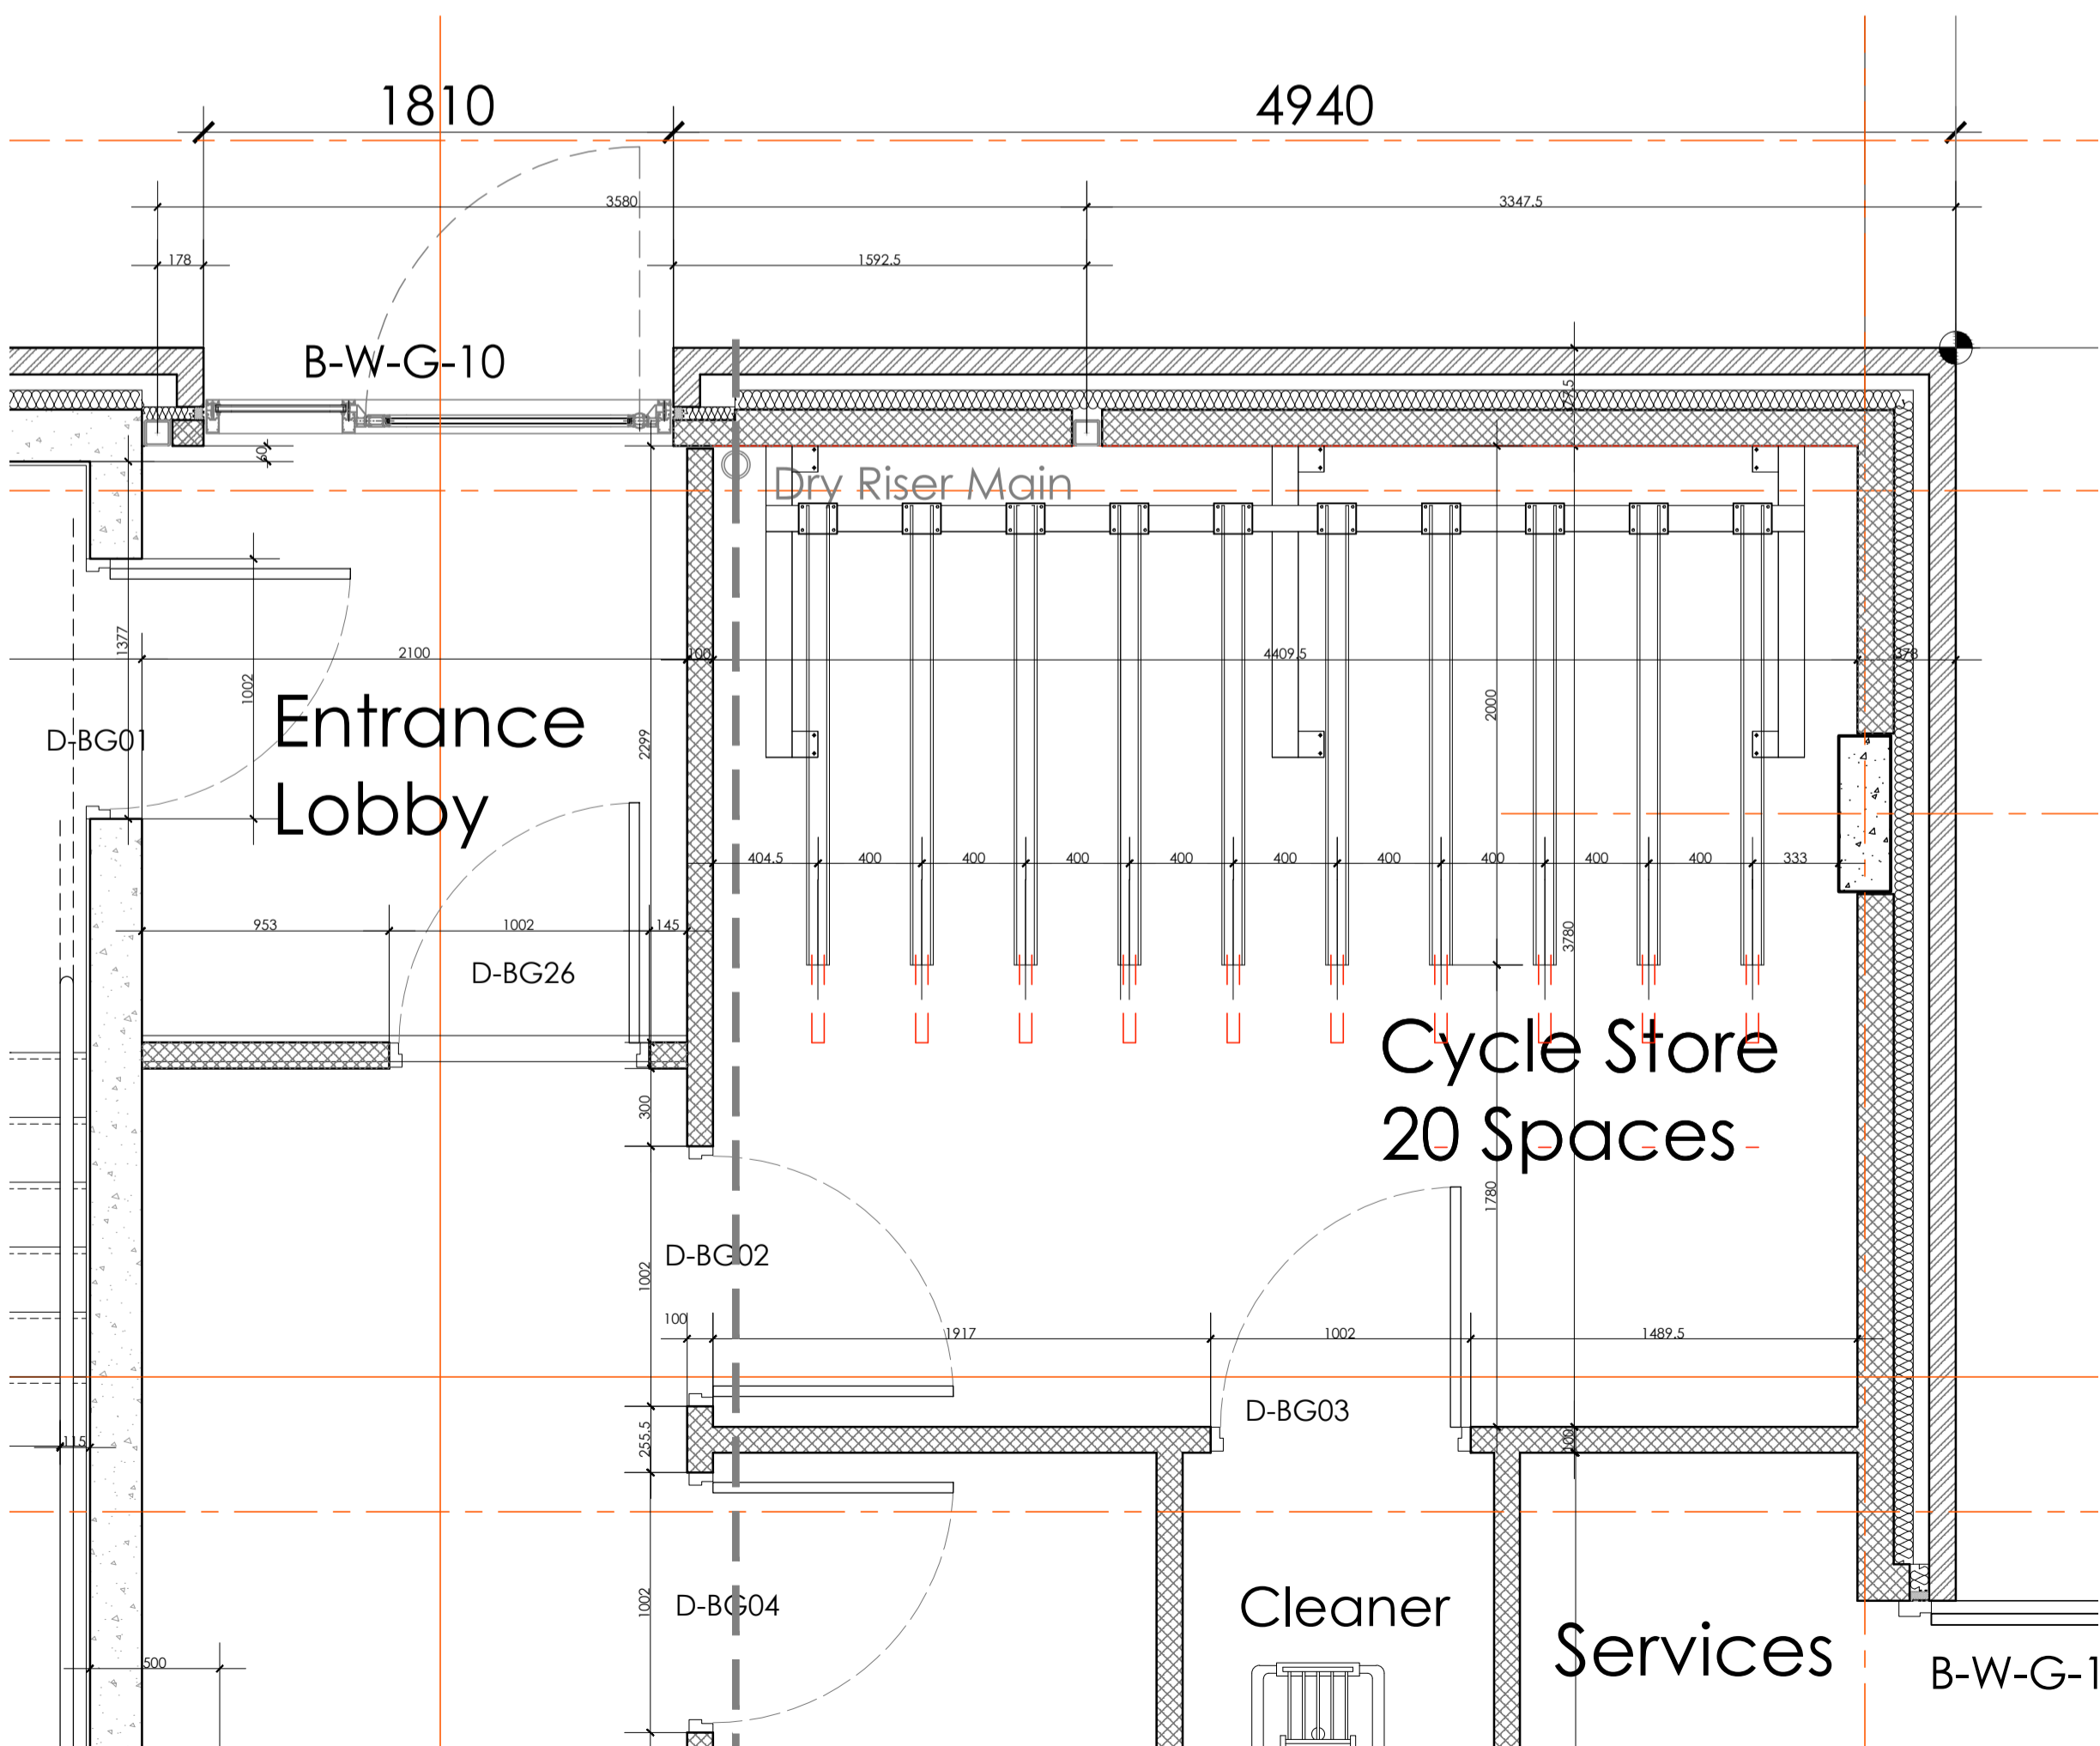

CYCLE-WORKS JOSTA 2 TIER RACK SETTING OUT



Highfield House, 5 Ridgeway
 Quinton Business Park, Birmingham B32 1AF
 T: +44(0)121 213 5500 E: rpsbm@rpsgroup.com F: +44(0)121 213 5502

Client 

Project **Plender Street Camden**

Title **Building A + B Cycle Store Details**

Status	Drawn By	PM/Checked by
Construction	KDR	-
Job Ref	Scale @ A1	Date Created
AAA5174	1:25	08.08.2015

Drawing Number	Rev
A-A1056	-

rpsgroup.com