

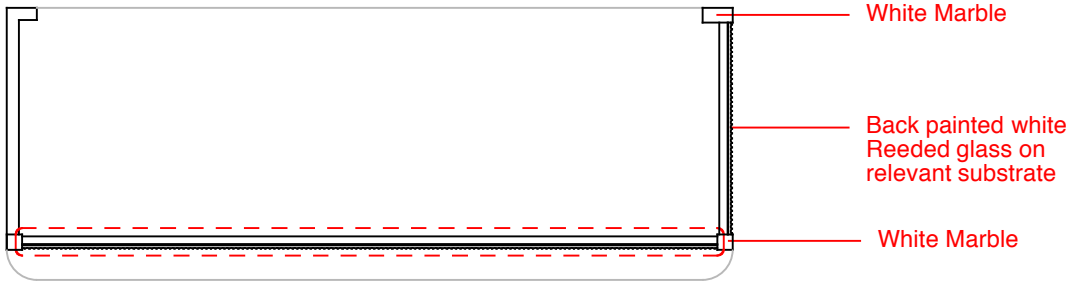
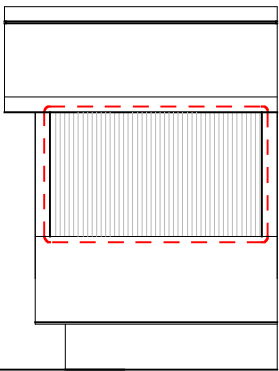
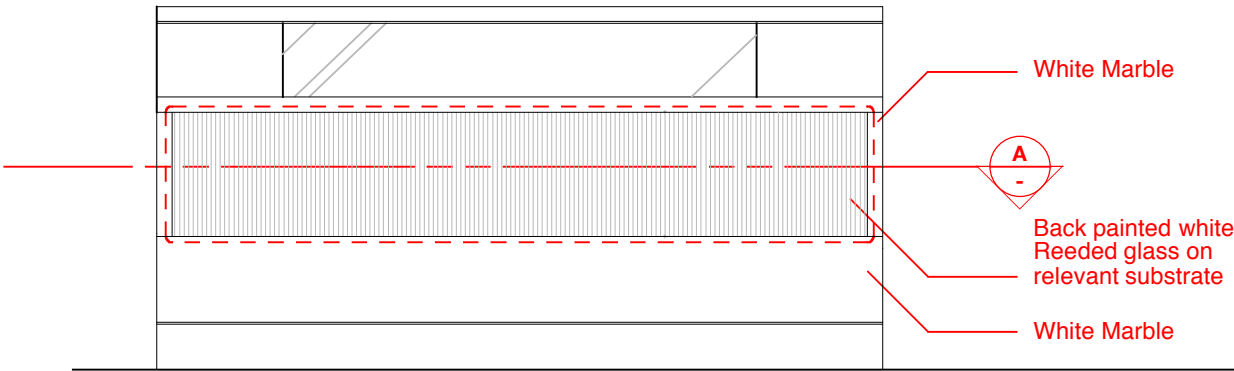


Ground Floor Bar & Bulkhead


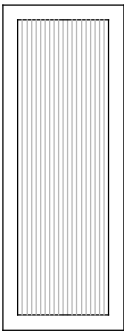


Red dotted line indicates Amendment.


Fluted marble to be replaced with back painted white Reeded glass on relevant substrate

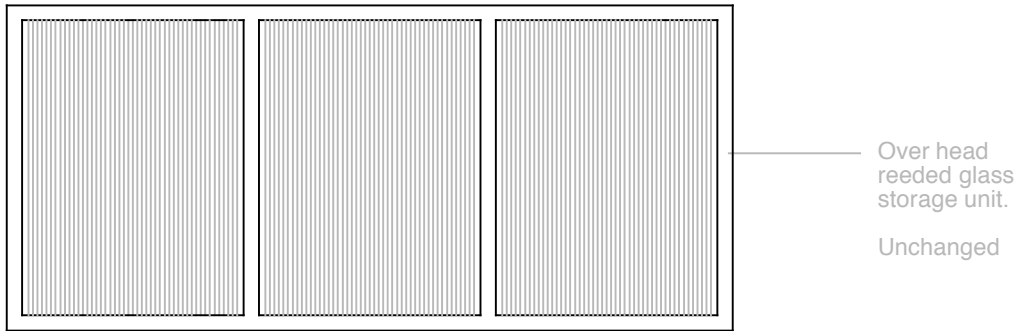


Ground Floor Bar & Bulkhead

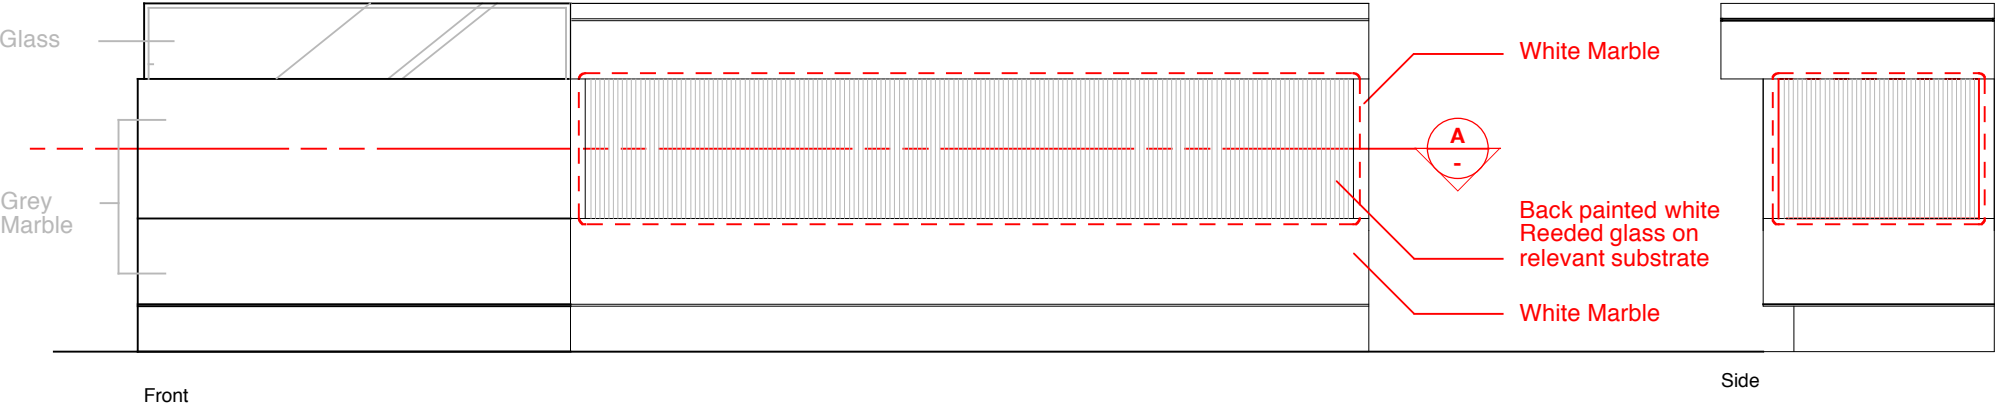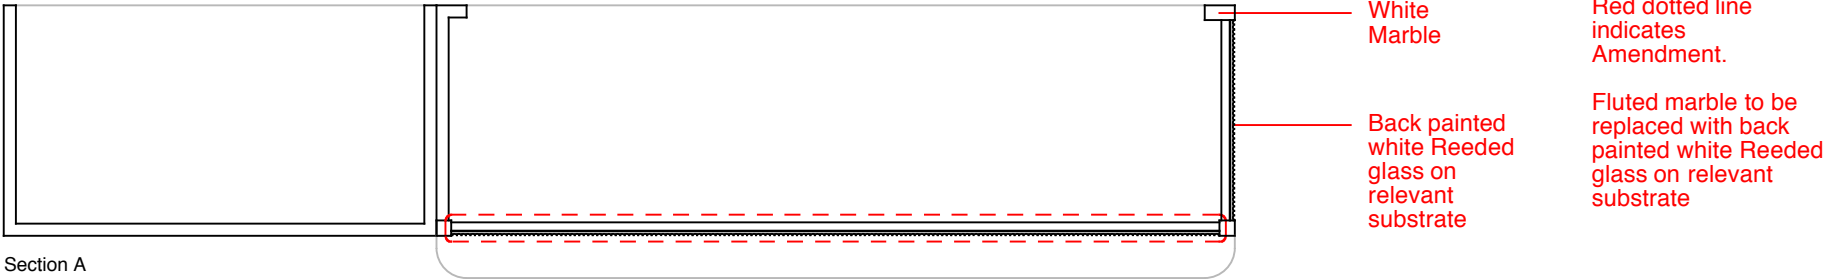

Ground Floor Bar & Bulkhead

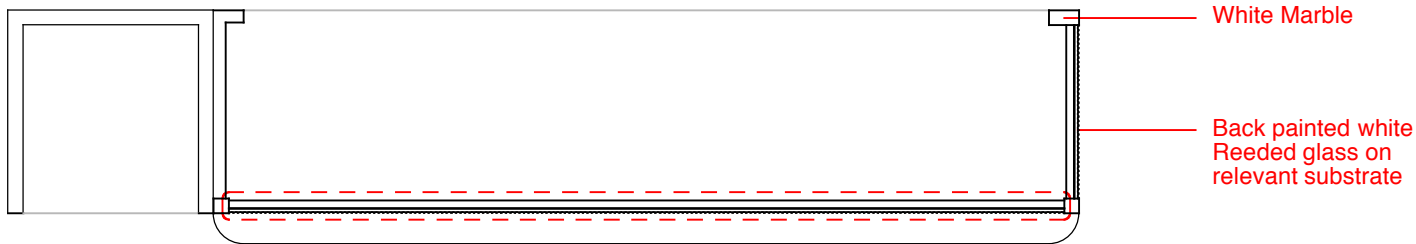

Section A

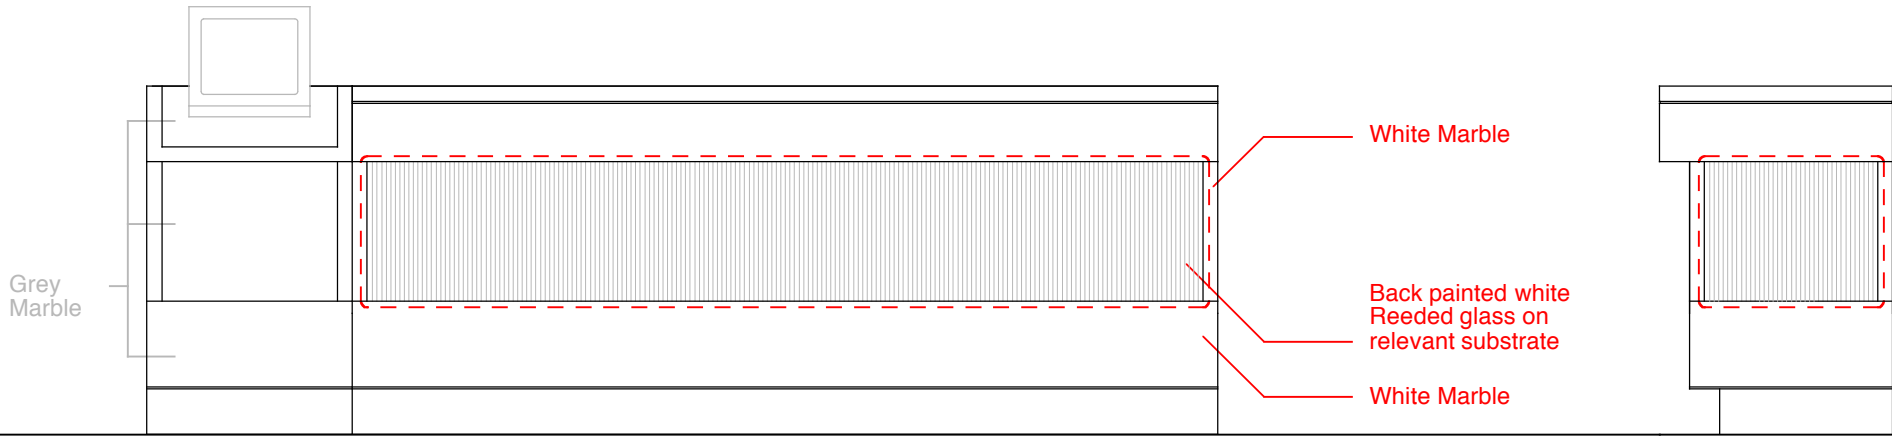

Front

Side