






-  masonry structure or cladding
-  extent of demolition shown nominally for guidance



Existing Section A 1:100

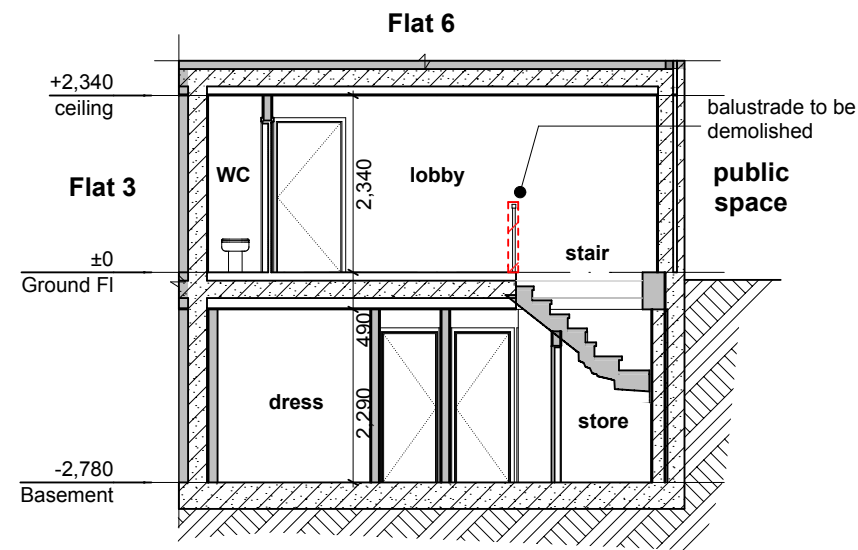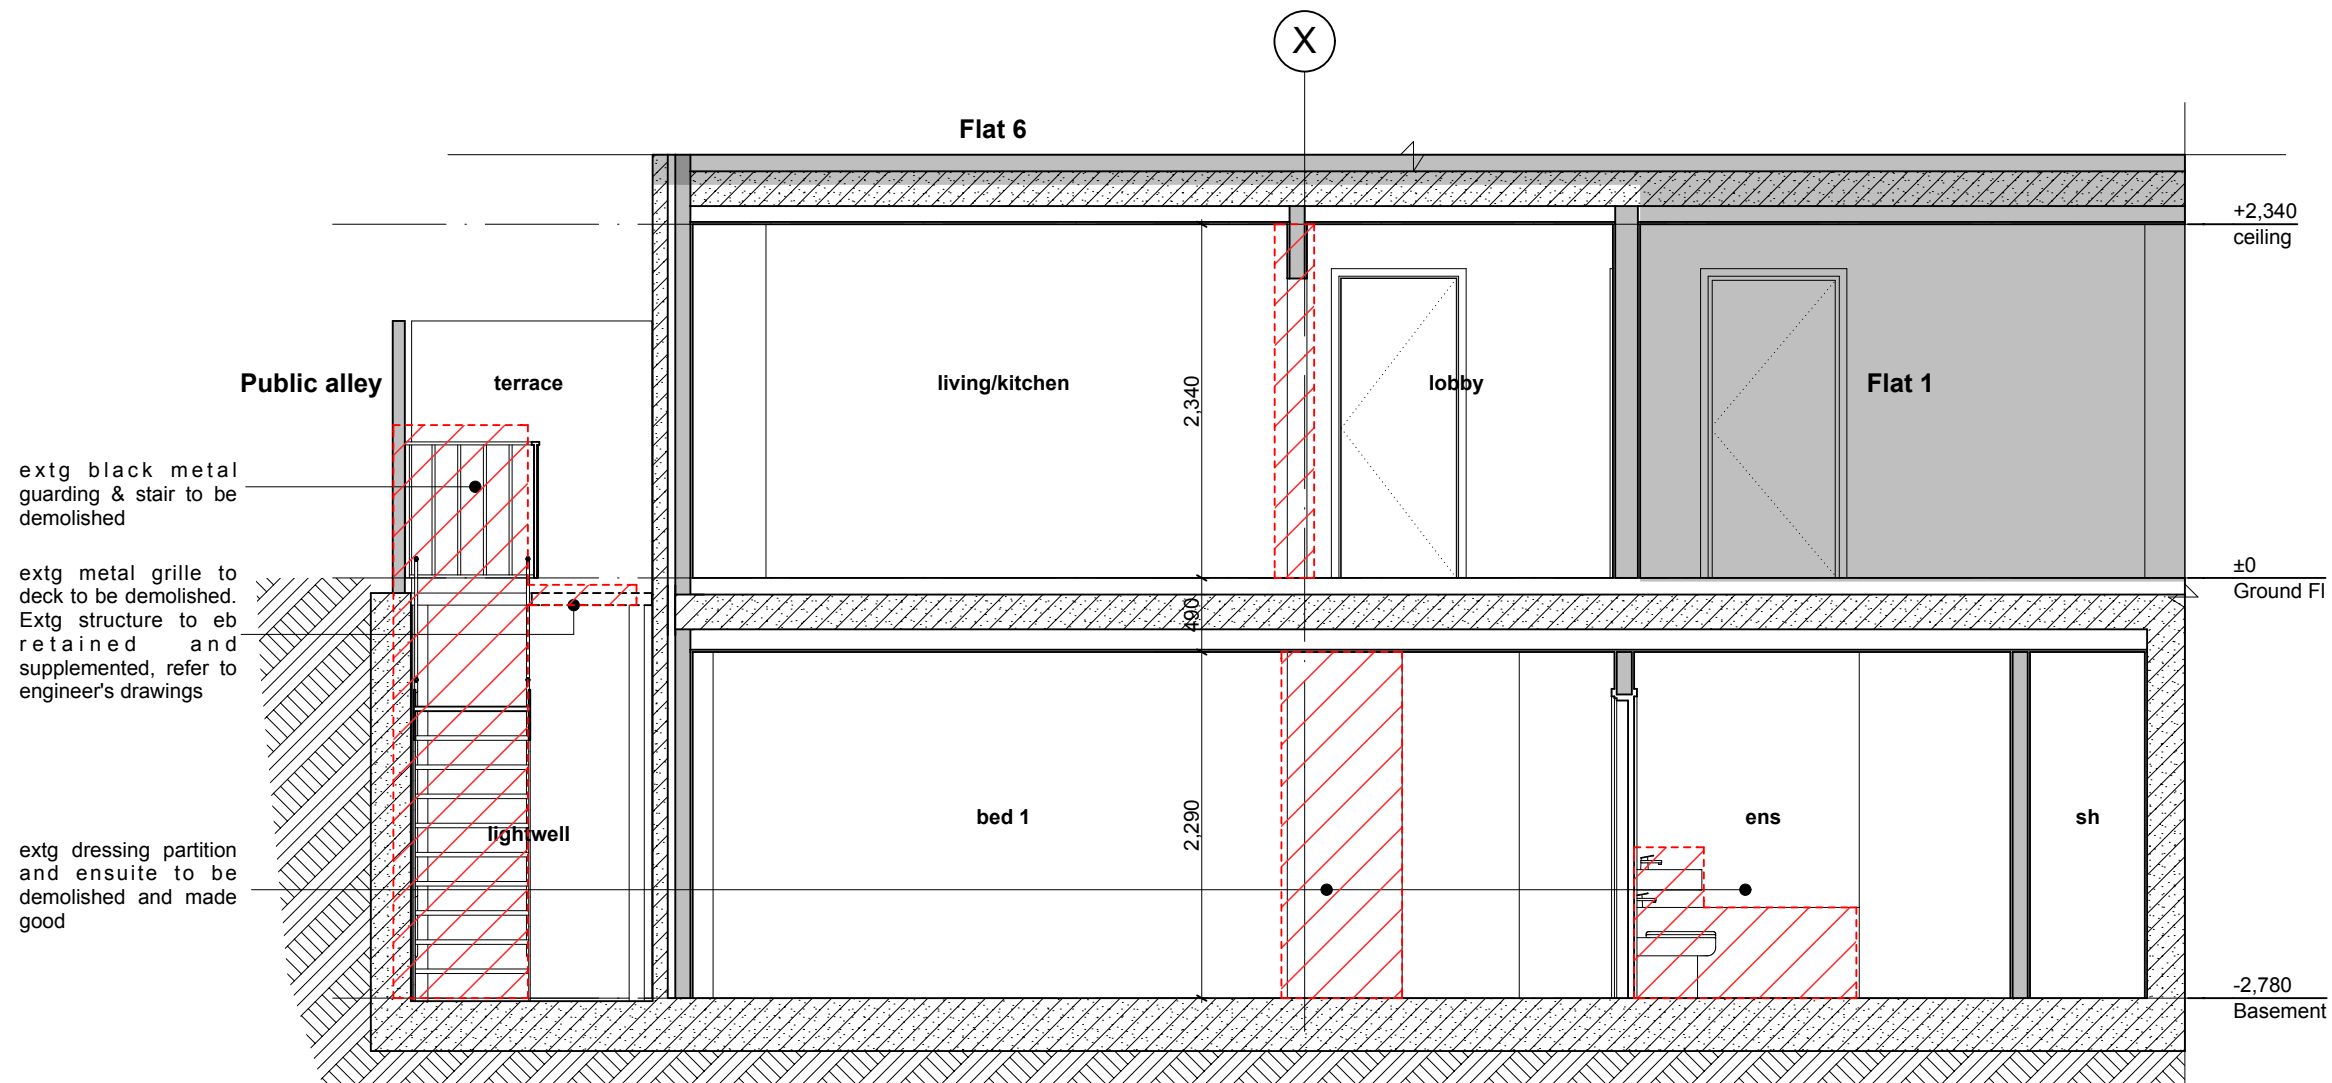

Existing Section B 1:50

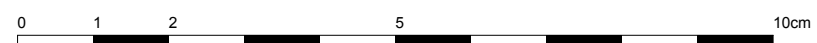

for TP approval	14.11.15	C
for freeholder approval, notes added & scales amended	13.11.15	B
for information - additional info added	02.11.15	A
draft for information	30.10.15	- rev

www.scd-design.com ©SCD DESIGN LTD

project

Alterations and Additions to:
Flat 2, 17 Hatton Pl
London, EC1

Existing Sections

scale	date	job no.	drg
1:100/50 @A3	Oct 15	15-93	TP-02C