






The Contractor is to verify on site prior to construction or manufacture all dimensions. Do not scale from the drawings. The Contractor is to ensure all work complies with the Building Regulations 1991. All items to be installed in accordance with manufacturers recommendations. Copyright rests with the Architect (NZ).

Notes:


-  masonry structure or cladding
-  extent of demolition shown nominally for guidance

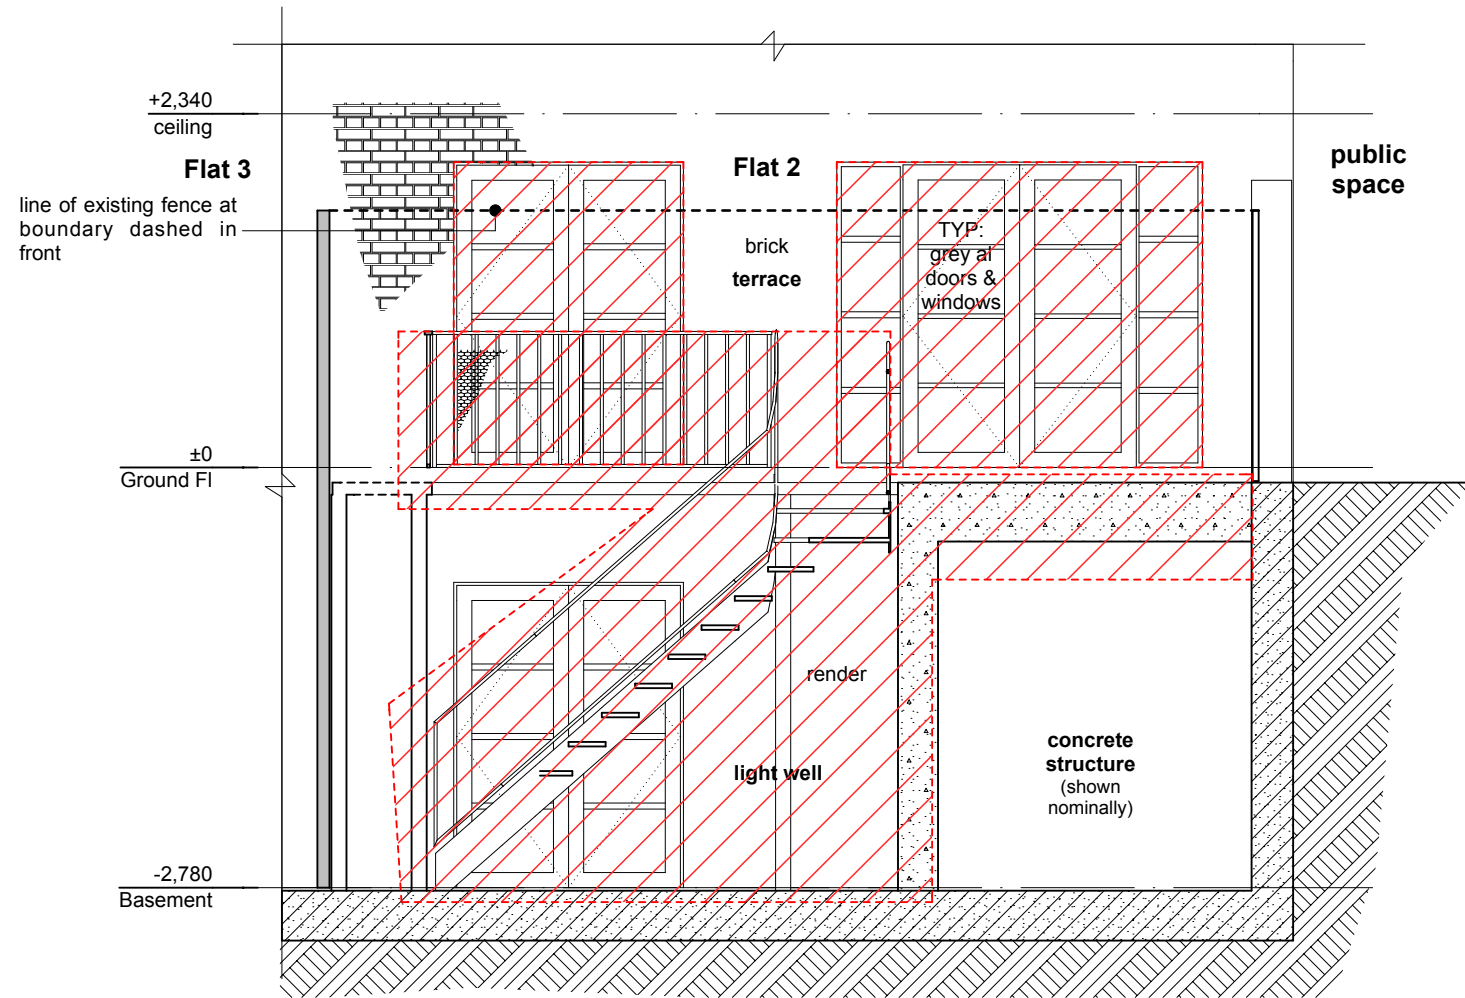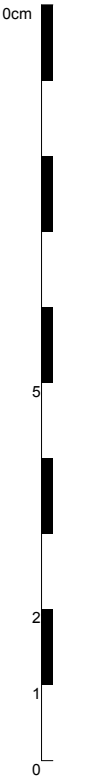

Existing West Elevation / Section C thru light well 1:50

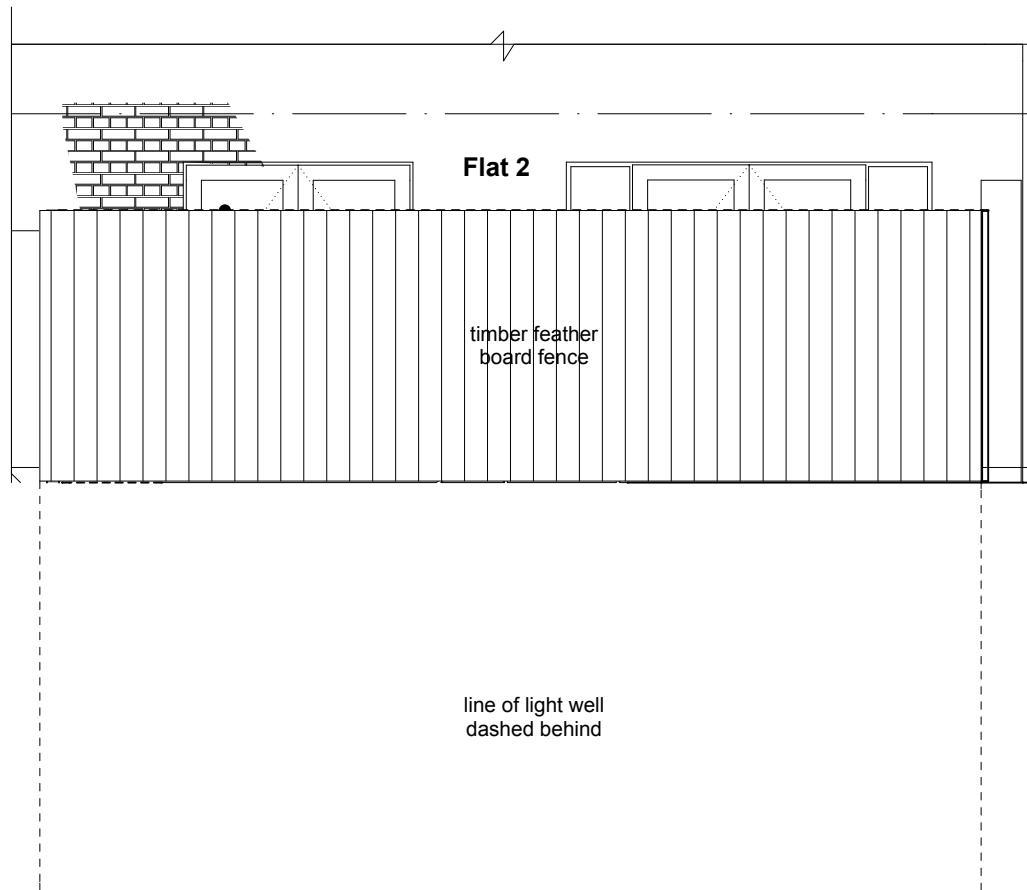


Existing West Elevation from alley way 1:50

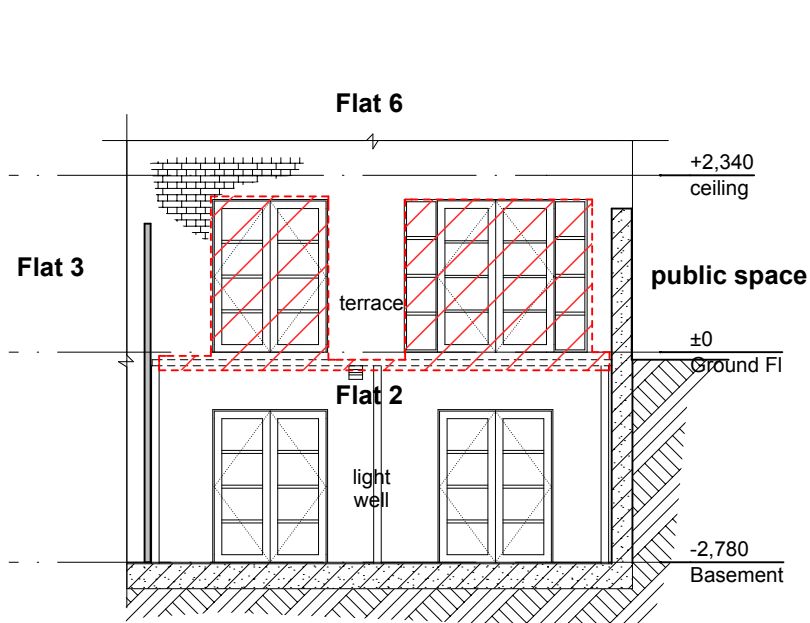

Existing West Elevation (from light well) 1:100



Existing West Elevation 1:200

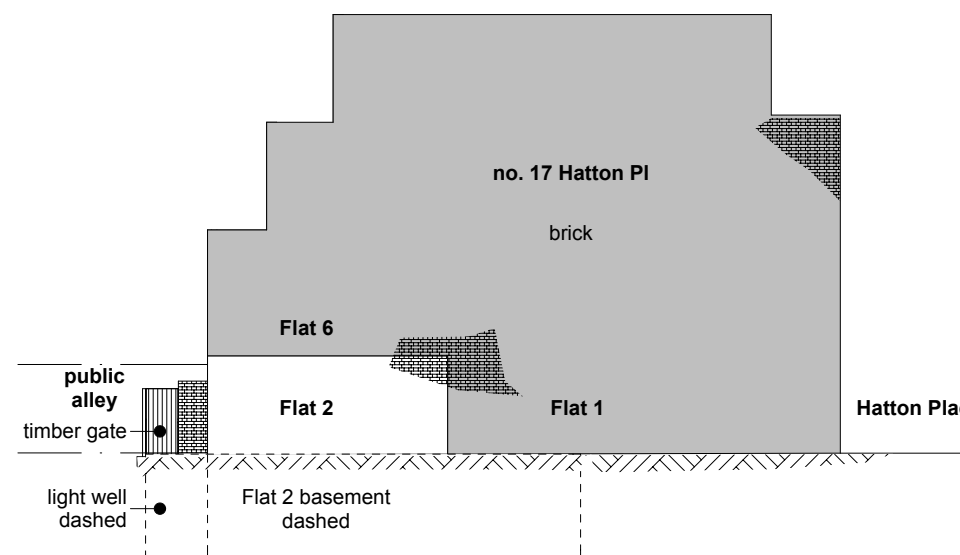

Existing South Elevation 1:200

for TP approval, alleyway elev added 14.11.15 A  
 for freeholder approval 13.11.15 -  
 rev  
[www.scd-design.com](http://www.scd-design.com) ©SCD DESIGN LTD

project  
 Alterations and Additions to:  
 Flat 2, 17 Hatton PI  
 London, EC1

Existing Elevations

scale	date	job no.	drg
1:50/100/200 @A3	Nov 15	15-93	TP-03A

