
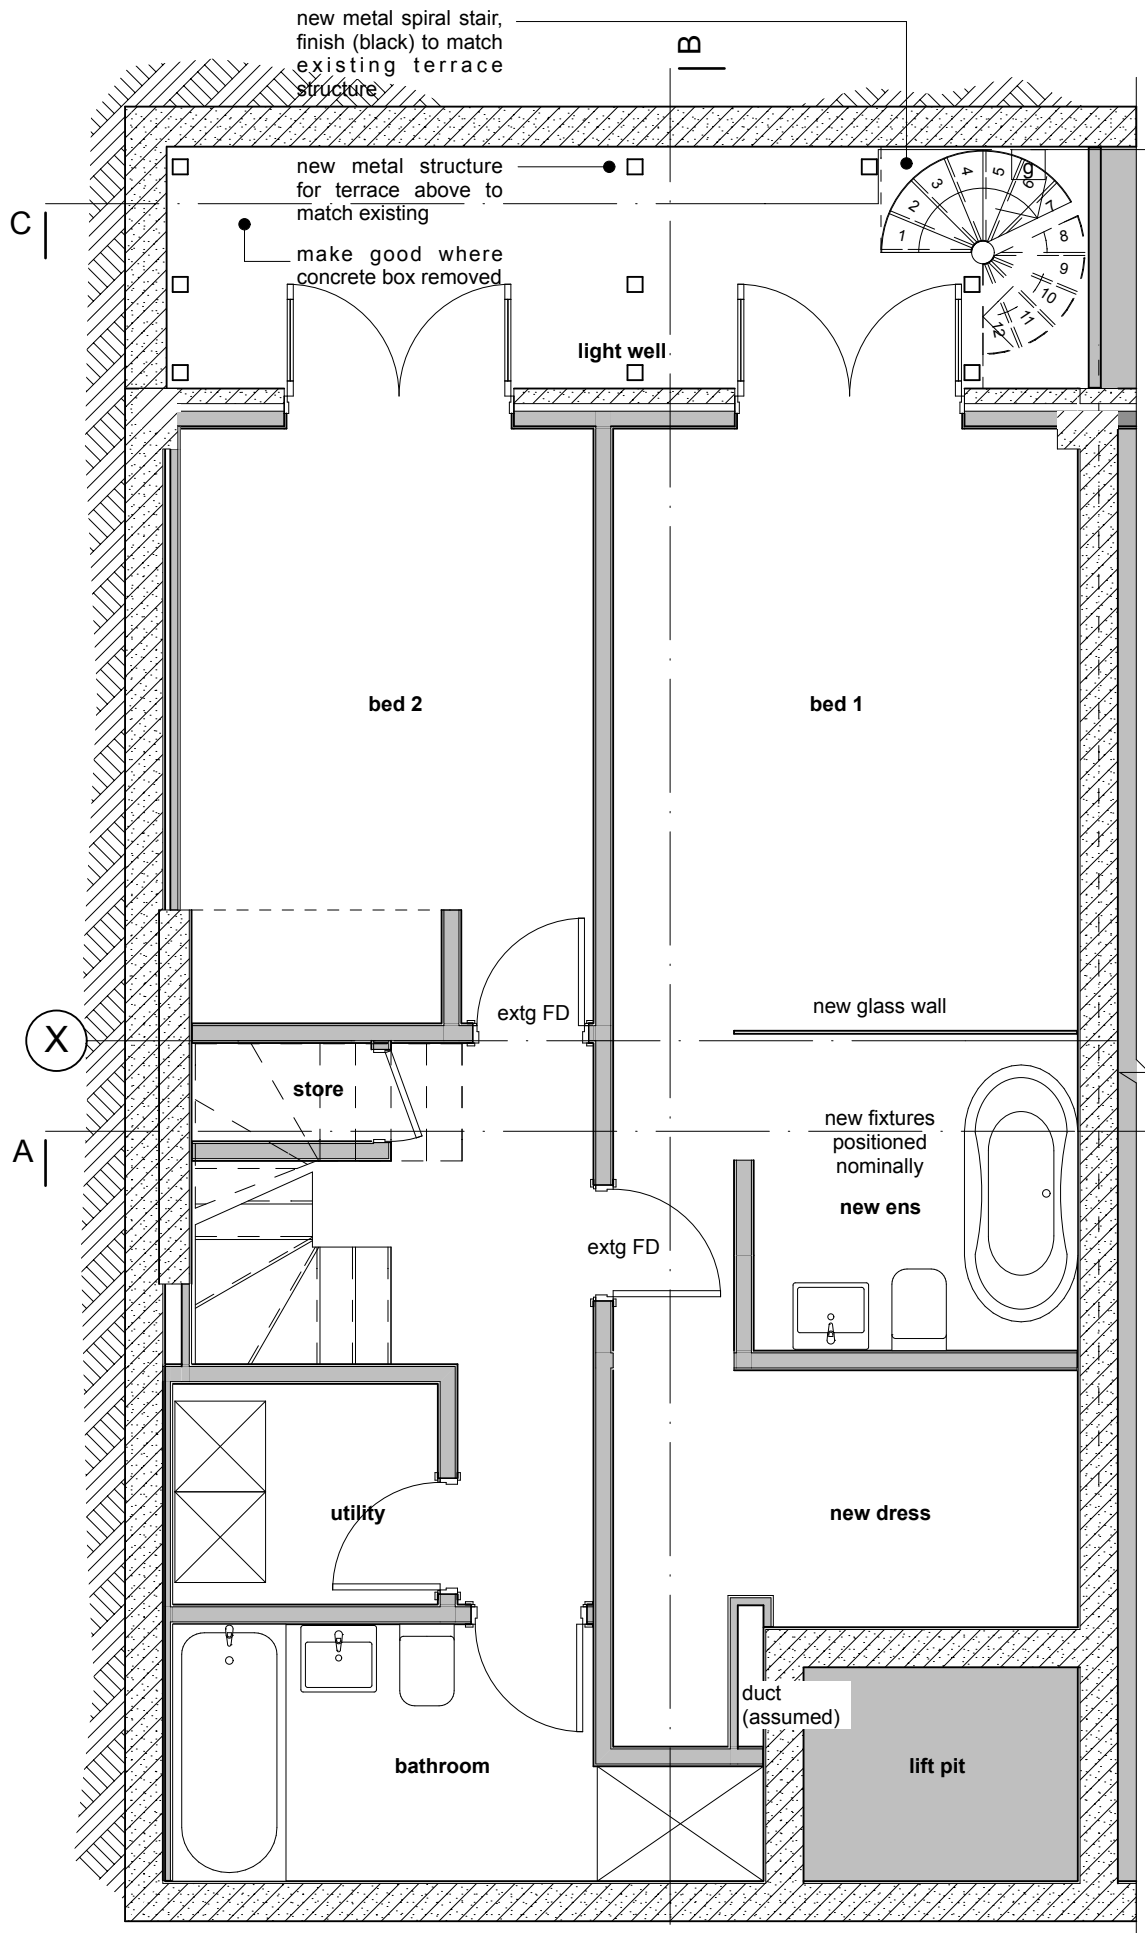



The Contractor is to verify on site prior to construction or manufacture all dimensions. Do not scale from the drawings. The Contractor is to ensure all work complies with the Building Regulations 1991. All items to be installed in accordance with manufacturers recommendations. Copyright rests with the Architect (NZ).

Notes:


 masonry structure or cladding



Proposed Basement Floorplan

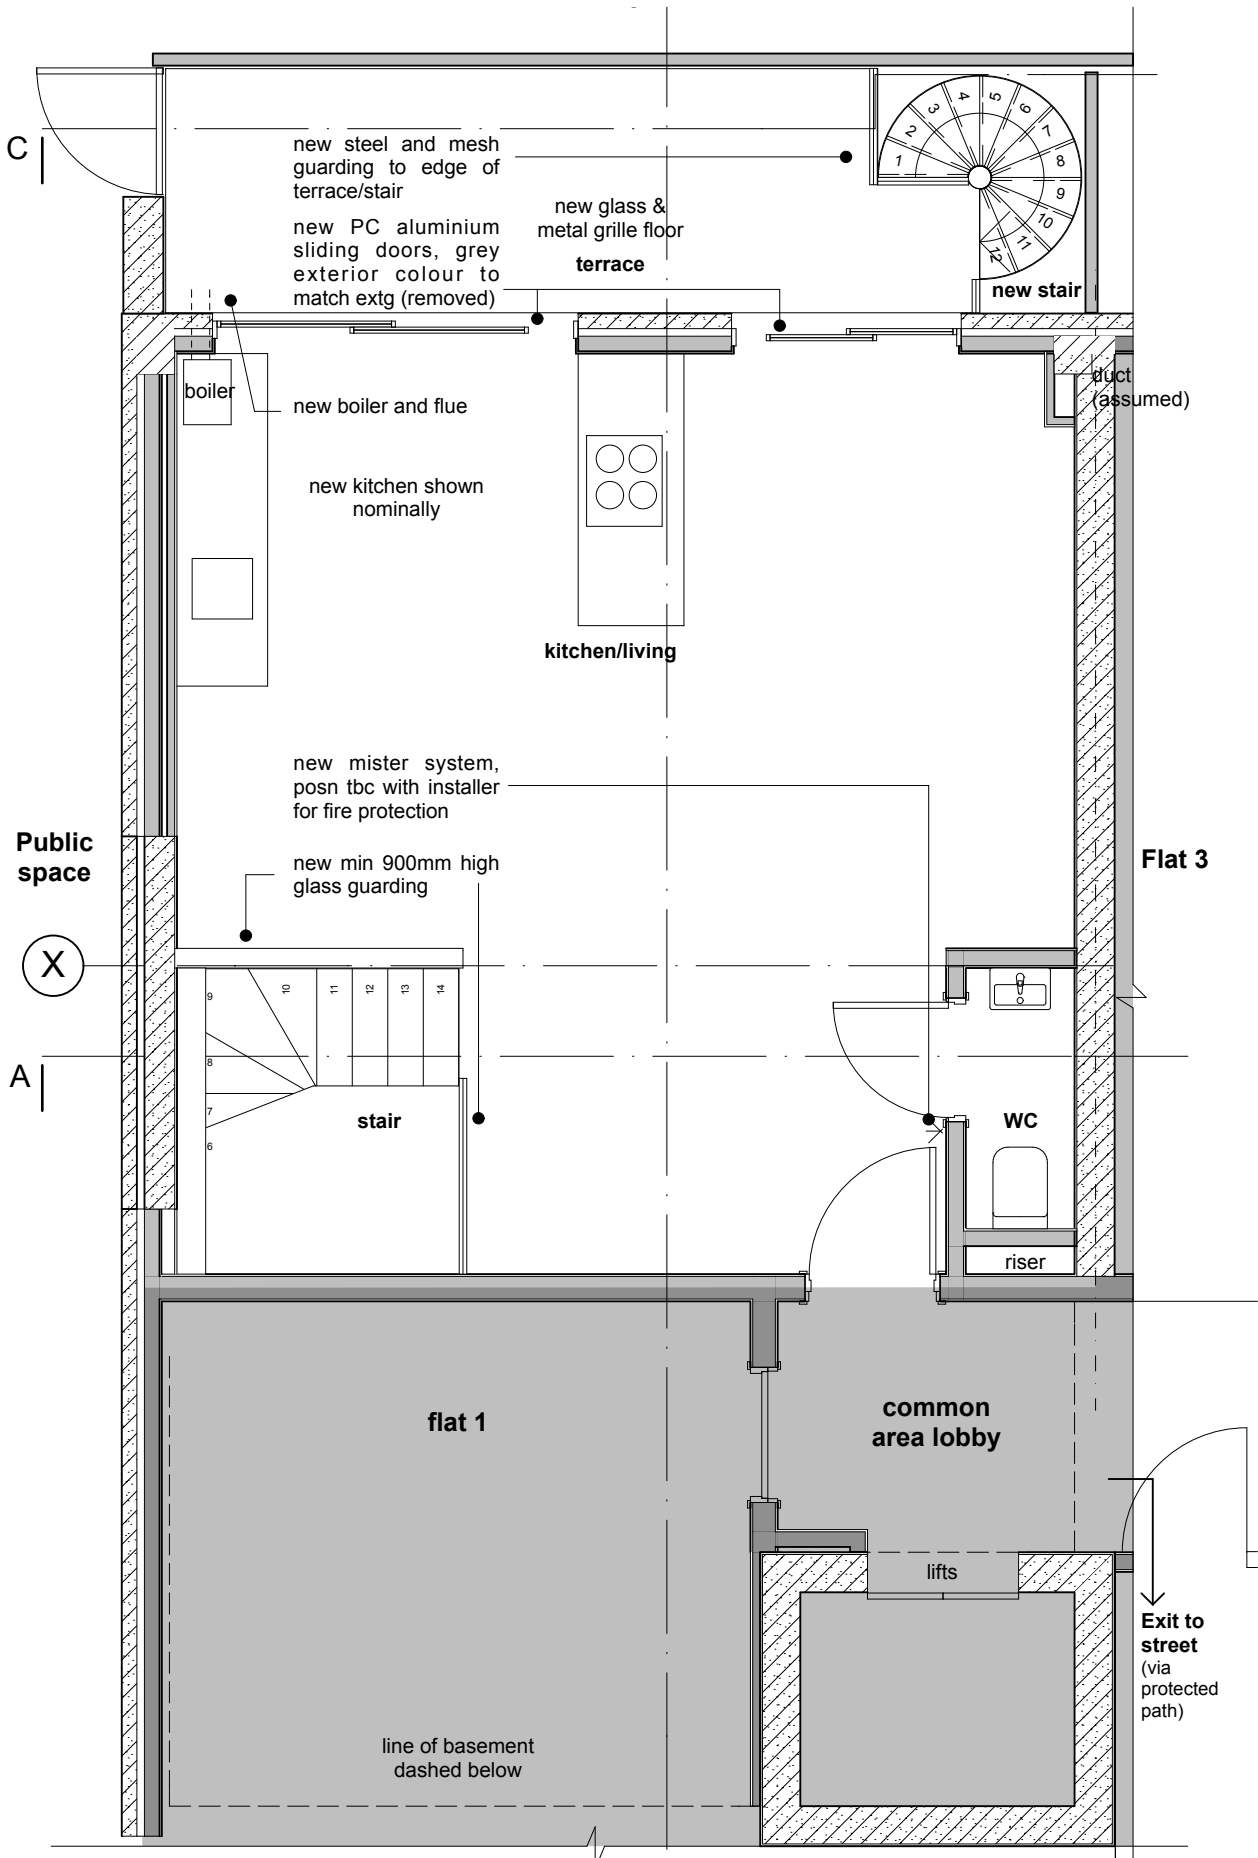

Proposed Ground Floorplan

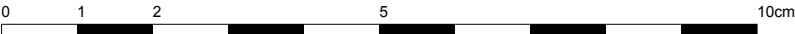

for TP approval	14.11.15	B
for freeholder approval notes	added 13.11.15	A
draft for information	30.10.15	-
		rev

www.scd-design.com ©SCD DESIGN LTD

project

Alterations and Additions to:
Flat 2, 17 Hatton Pl
London, EC1

Proposed
Floorplans

scale	date	job no.	drg
1:50 @A3	Oct 15	15-93	TP-04B