
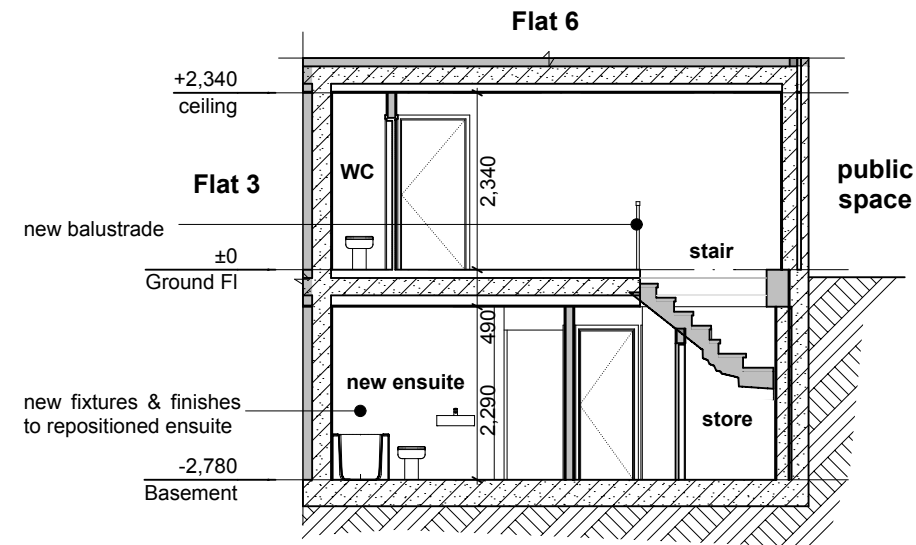



The Contractor is to verify on site prior to construction or manufacture all dimensions. Do not scale from the drawings. The Contractor is to ensure all work complies with the Building Regulations 1991. All items to be installed in accordance with manufacturers recommendations. Copyright rests with the Architect (NZ).

Notes:


 masonry structure or cladding



Proposed Section A 1:100

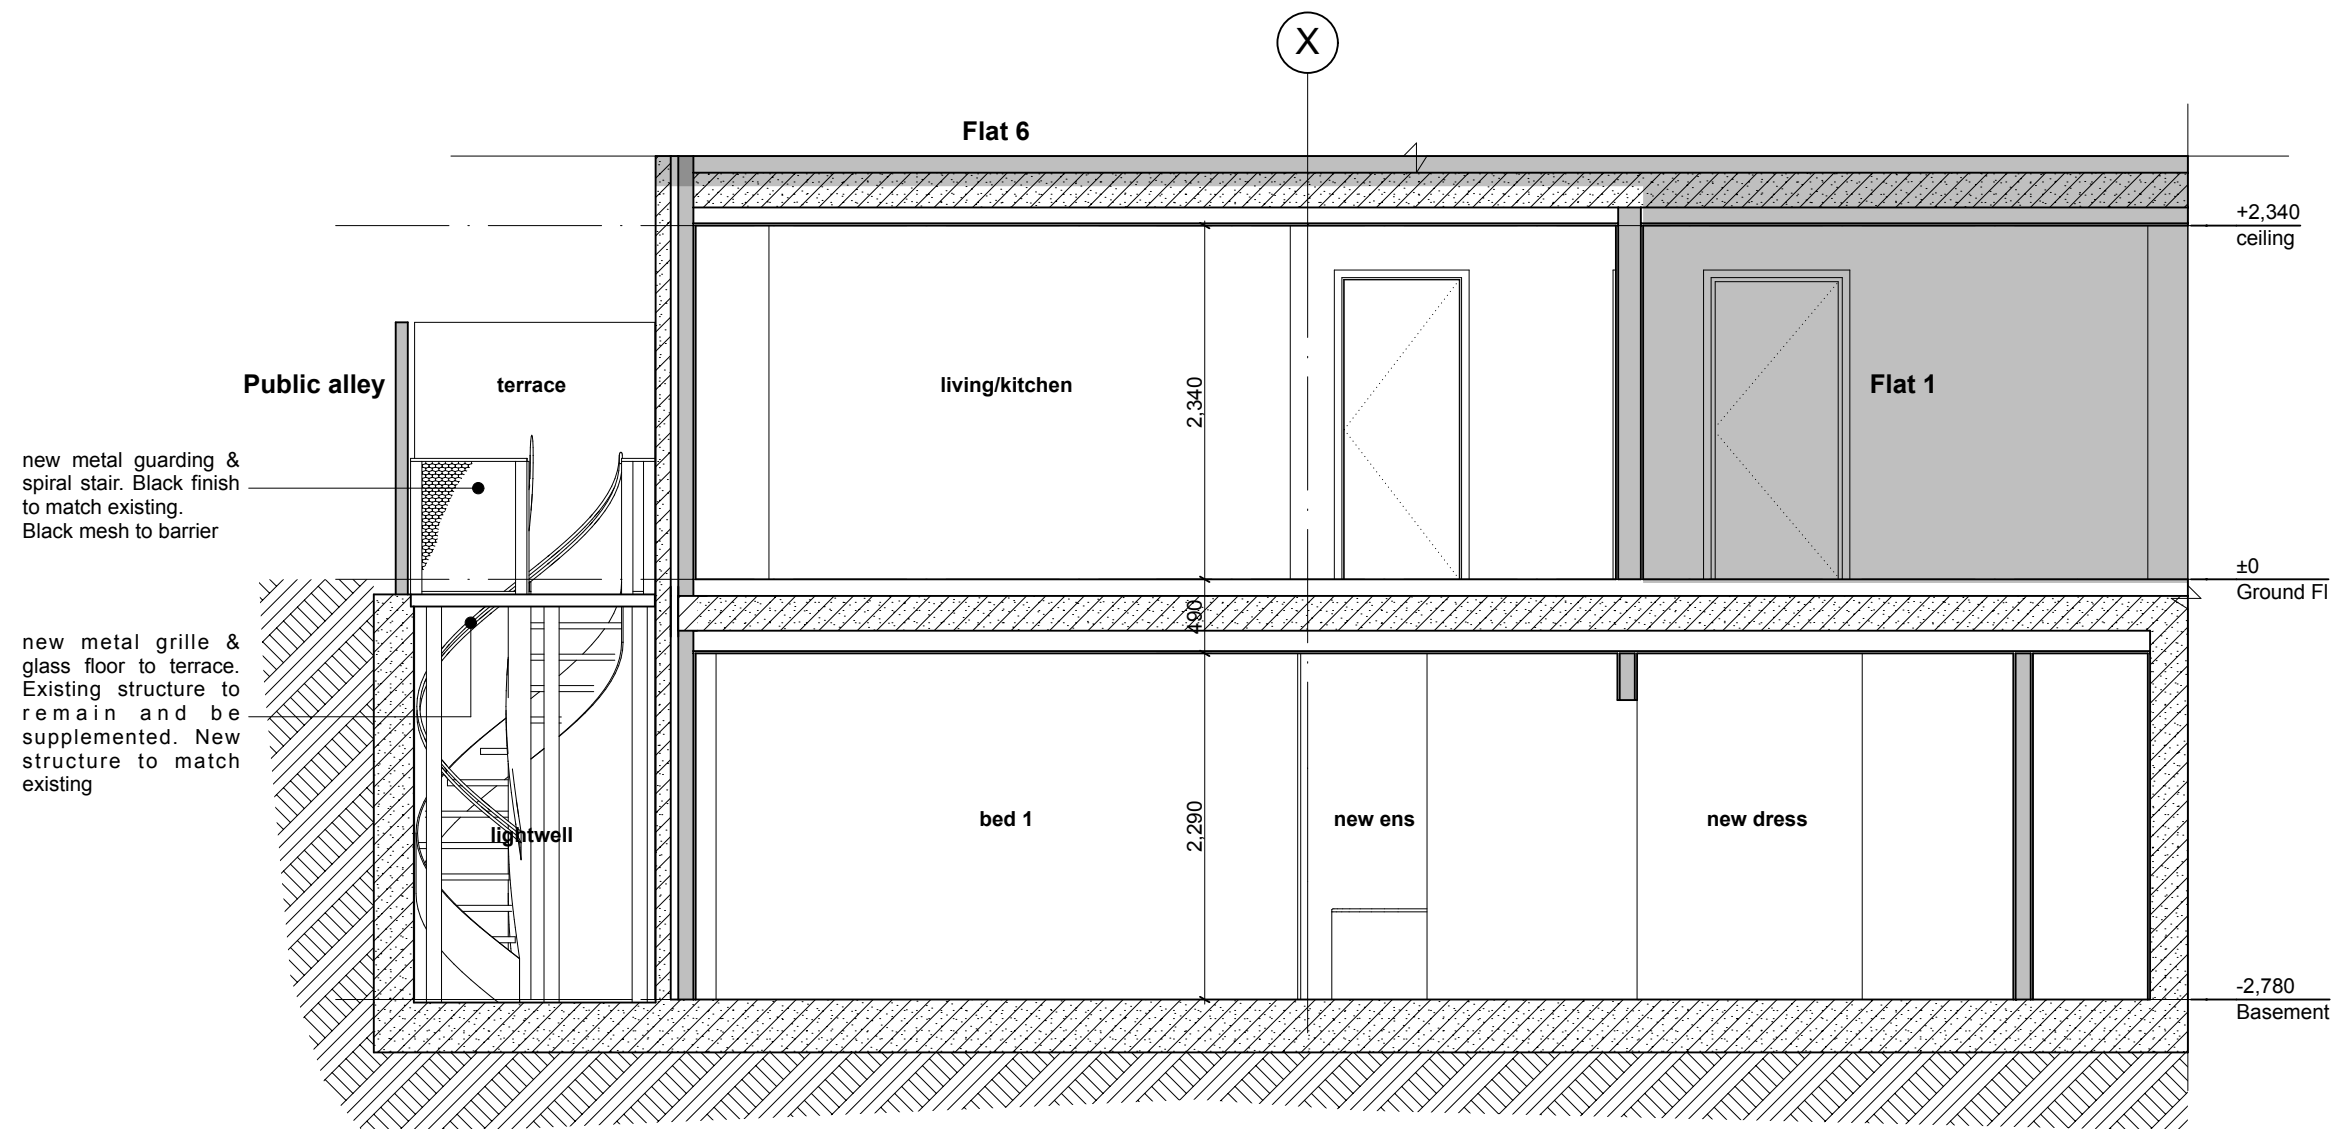

Proposed Section B 1:50

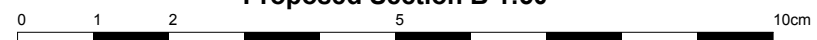

for TP & freeholder approval 13.11.15 - rev

www.scd-design.com ©SCD DESIGN LTD

project

Alterations and Additions to:
 Flat 2, 17 Hatton Pl
 London, EC1

**Proposed
 Sections Elevations**

scale	date	job no.	drg
1:100/50 @A3	Oct 15	15-93	TP-05