



The Contractor is to verify on site prior to construction or manufacture all dimensions. Do not scale from the drawings. The Contractor is to ensure all work complies with the Building Regulations 1991. All items to be installed in accordance with manufacturers recommendations. Copyright rests with the Architect (NZ).



Notes:

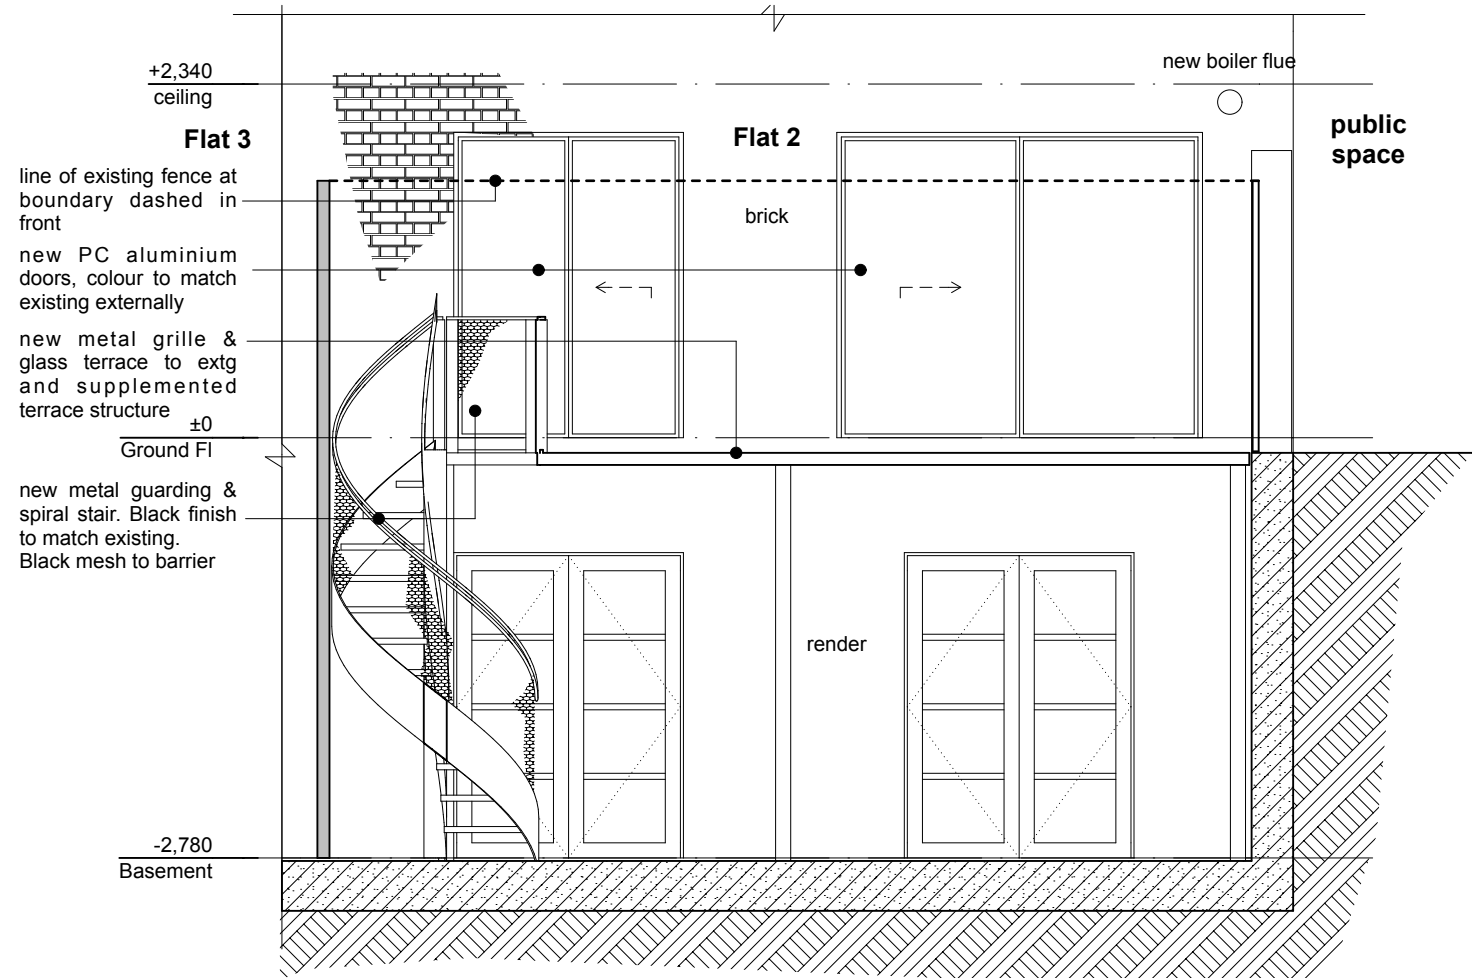


Proposed West Elevation / Section C thru light well 1:50

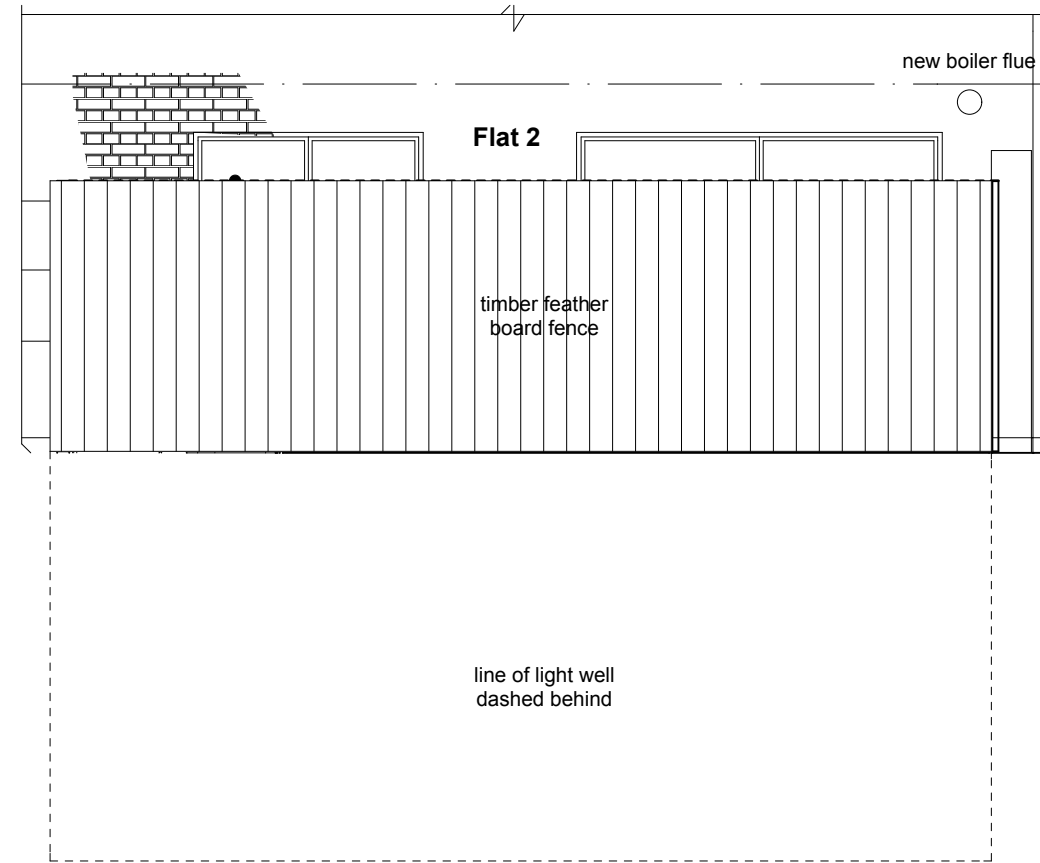


Proposed West Elevation from alley way 1:50

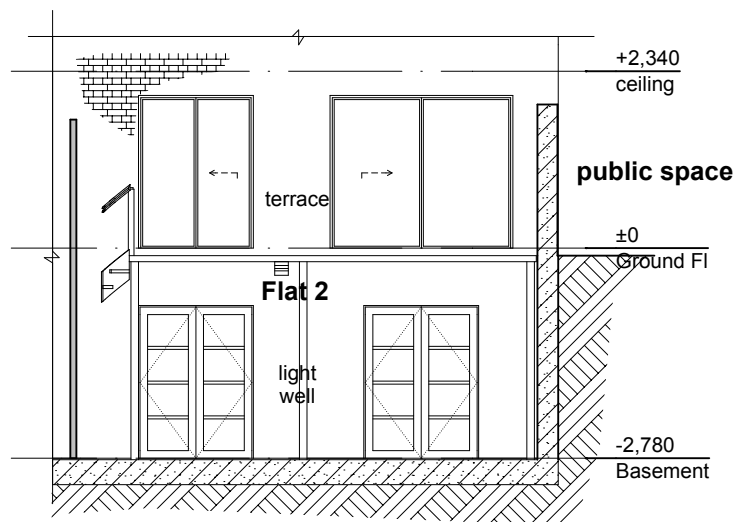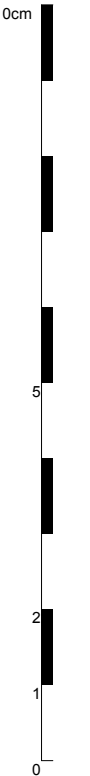

Proposed West Elevation (from light well) 1:100

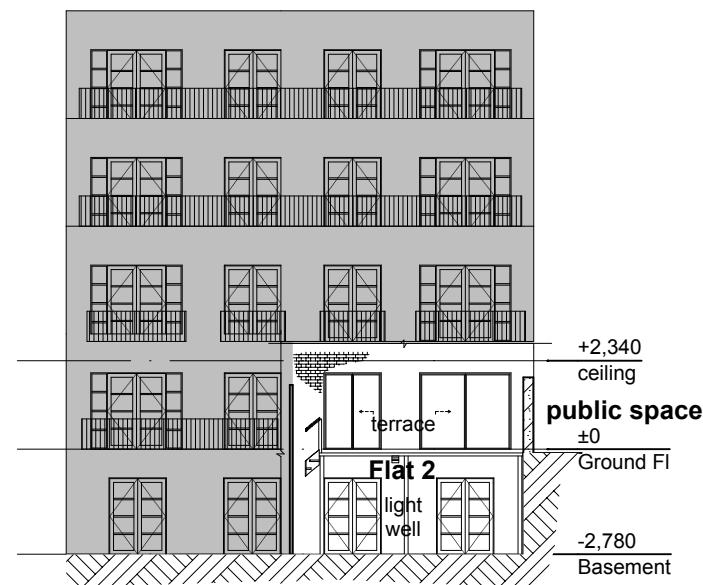

Proposed West Elevation 1:200

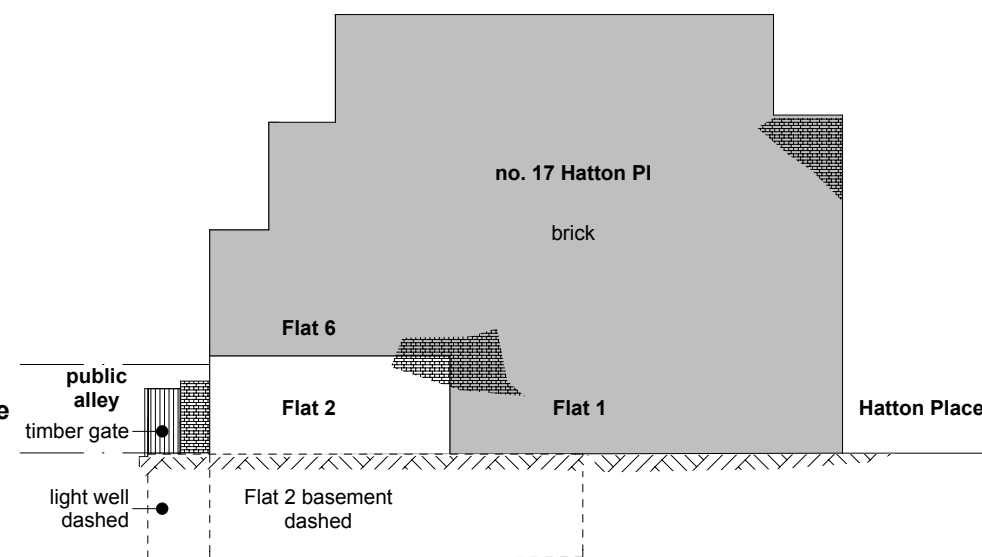

Proposed South Elevation 1:200
(no work)

for TP approval, alleyway elev added 14.11.15 A
for freeholder approval 13.11.15 -
rev
www.scd-design.com ©SCD DESIGN LTD

project
Alterations and Additions to:
Flat 2, 17 Hatton Pl
London, EC1

Proposed Elevations

scale	date	job no.	drg
1:50/100/200 @A3	Nov 15	15-93	TP-06A

