
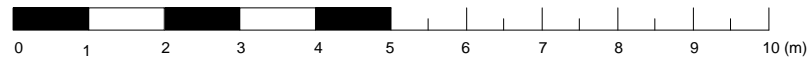


DO NOT SCALE FROM THIS DRAWING.
ALL DIMENSION TO BE CHECKED ON SITE.
COPYRIGHT RESERVED

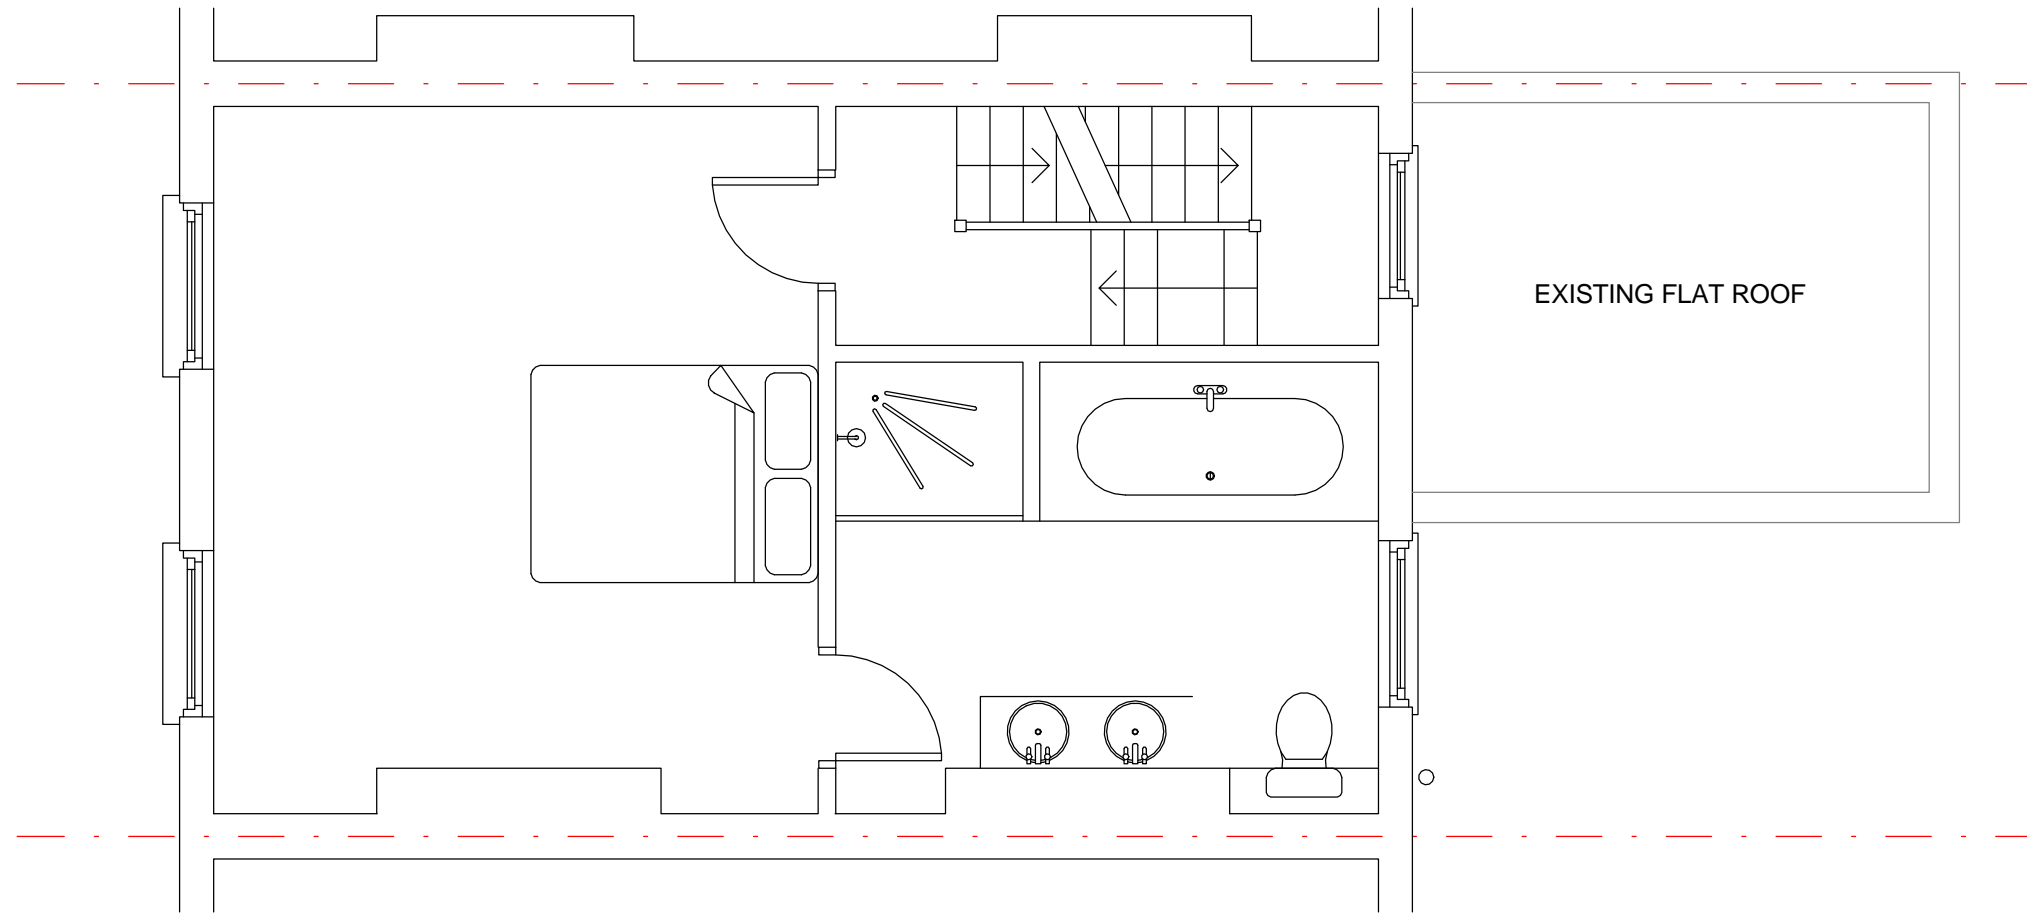

REV/ISSUE	NOTE	DRN	CHK	DATE
*	Issued for planning	AM		05/11/2015

SCALE	DATE	DRN	CHK
1:50@A3	05/11/2015	AM	PH

PROJECT
**51 PRINCES ROAD,
LONDON, NW1 8JS**

DRAWING
**EXISTING 1st FLOOR
PLAN**

bubble architects
73 MORNINGTON STREET
LONDON NW1 7QE
WWW.BUBBLEARCHITECTS.CO.UK

JOB NO	DRAWING NO	REV
015028	P-02-D-003	*