
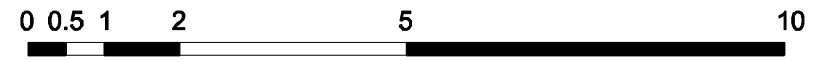


2015/2849/P - Erection of new mansard roof extension

2015/2849/P - Erection of new single storey extension

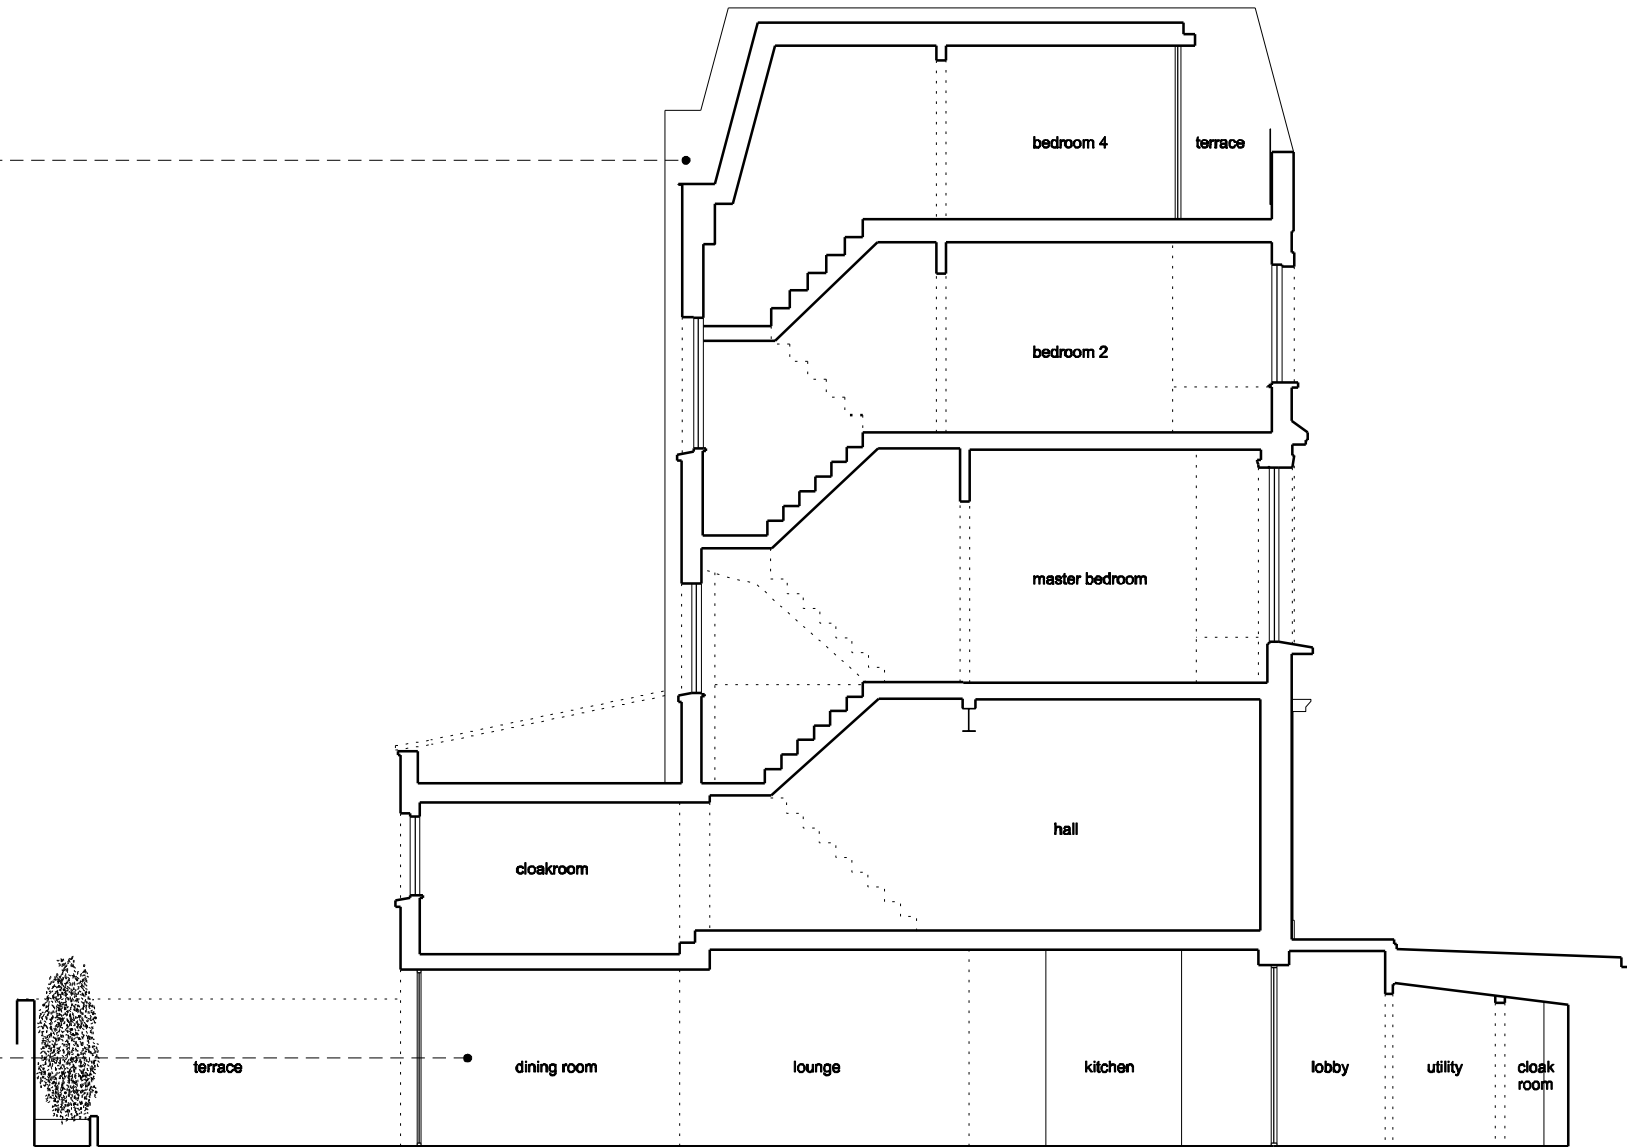


kingconroyarchitects
 ARCHITECTURE URBAN DESIGN PLANNING INTERIORS
 city temple holborn viaduct london EC1A 2DE
 t: +44 (0) 20 3151 5145 w: www.kingconroy.com

client :
 MANOR Co. LTD
 35 Percy Street
 London
 W1T 2DQ

consultant 1 :
 -

consultant 2 :
 -

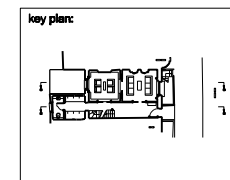

revisions :
 A : Revised following feedback from planners 16.11.15

PROJECT TITLE : 21 CHALCOT ROAD
 ADDRESS : 21 CHALCOT ROAD, LONDON, NW1 8LL
 DRAWING TITLE : PROPOSED SECTION B - B
 SCALE : 1:100
 DATE : 07.08.15
 DRAWN : AN
 CHECKED : JK
 STATUS : PLANNING

drawing number :	revision :
15013 PL20 301	A
project reference	A3 SHEET
drawing series	series number