


3D Diagramm MGS  
Location of Cowls, Louvres and Condensers

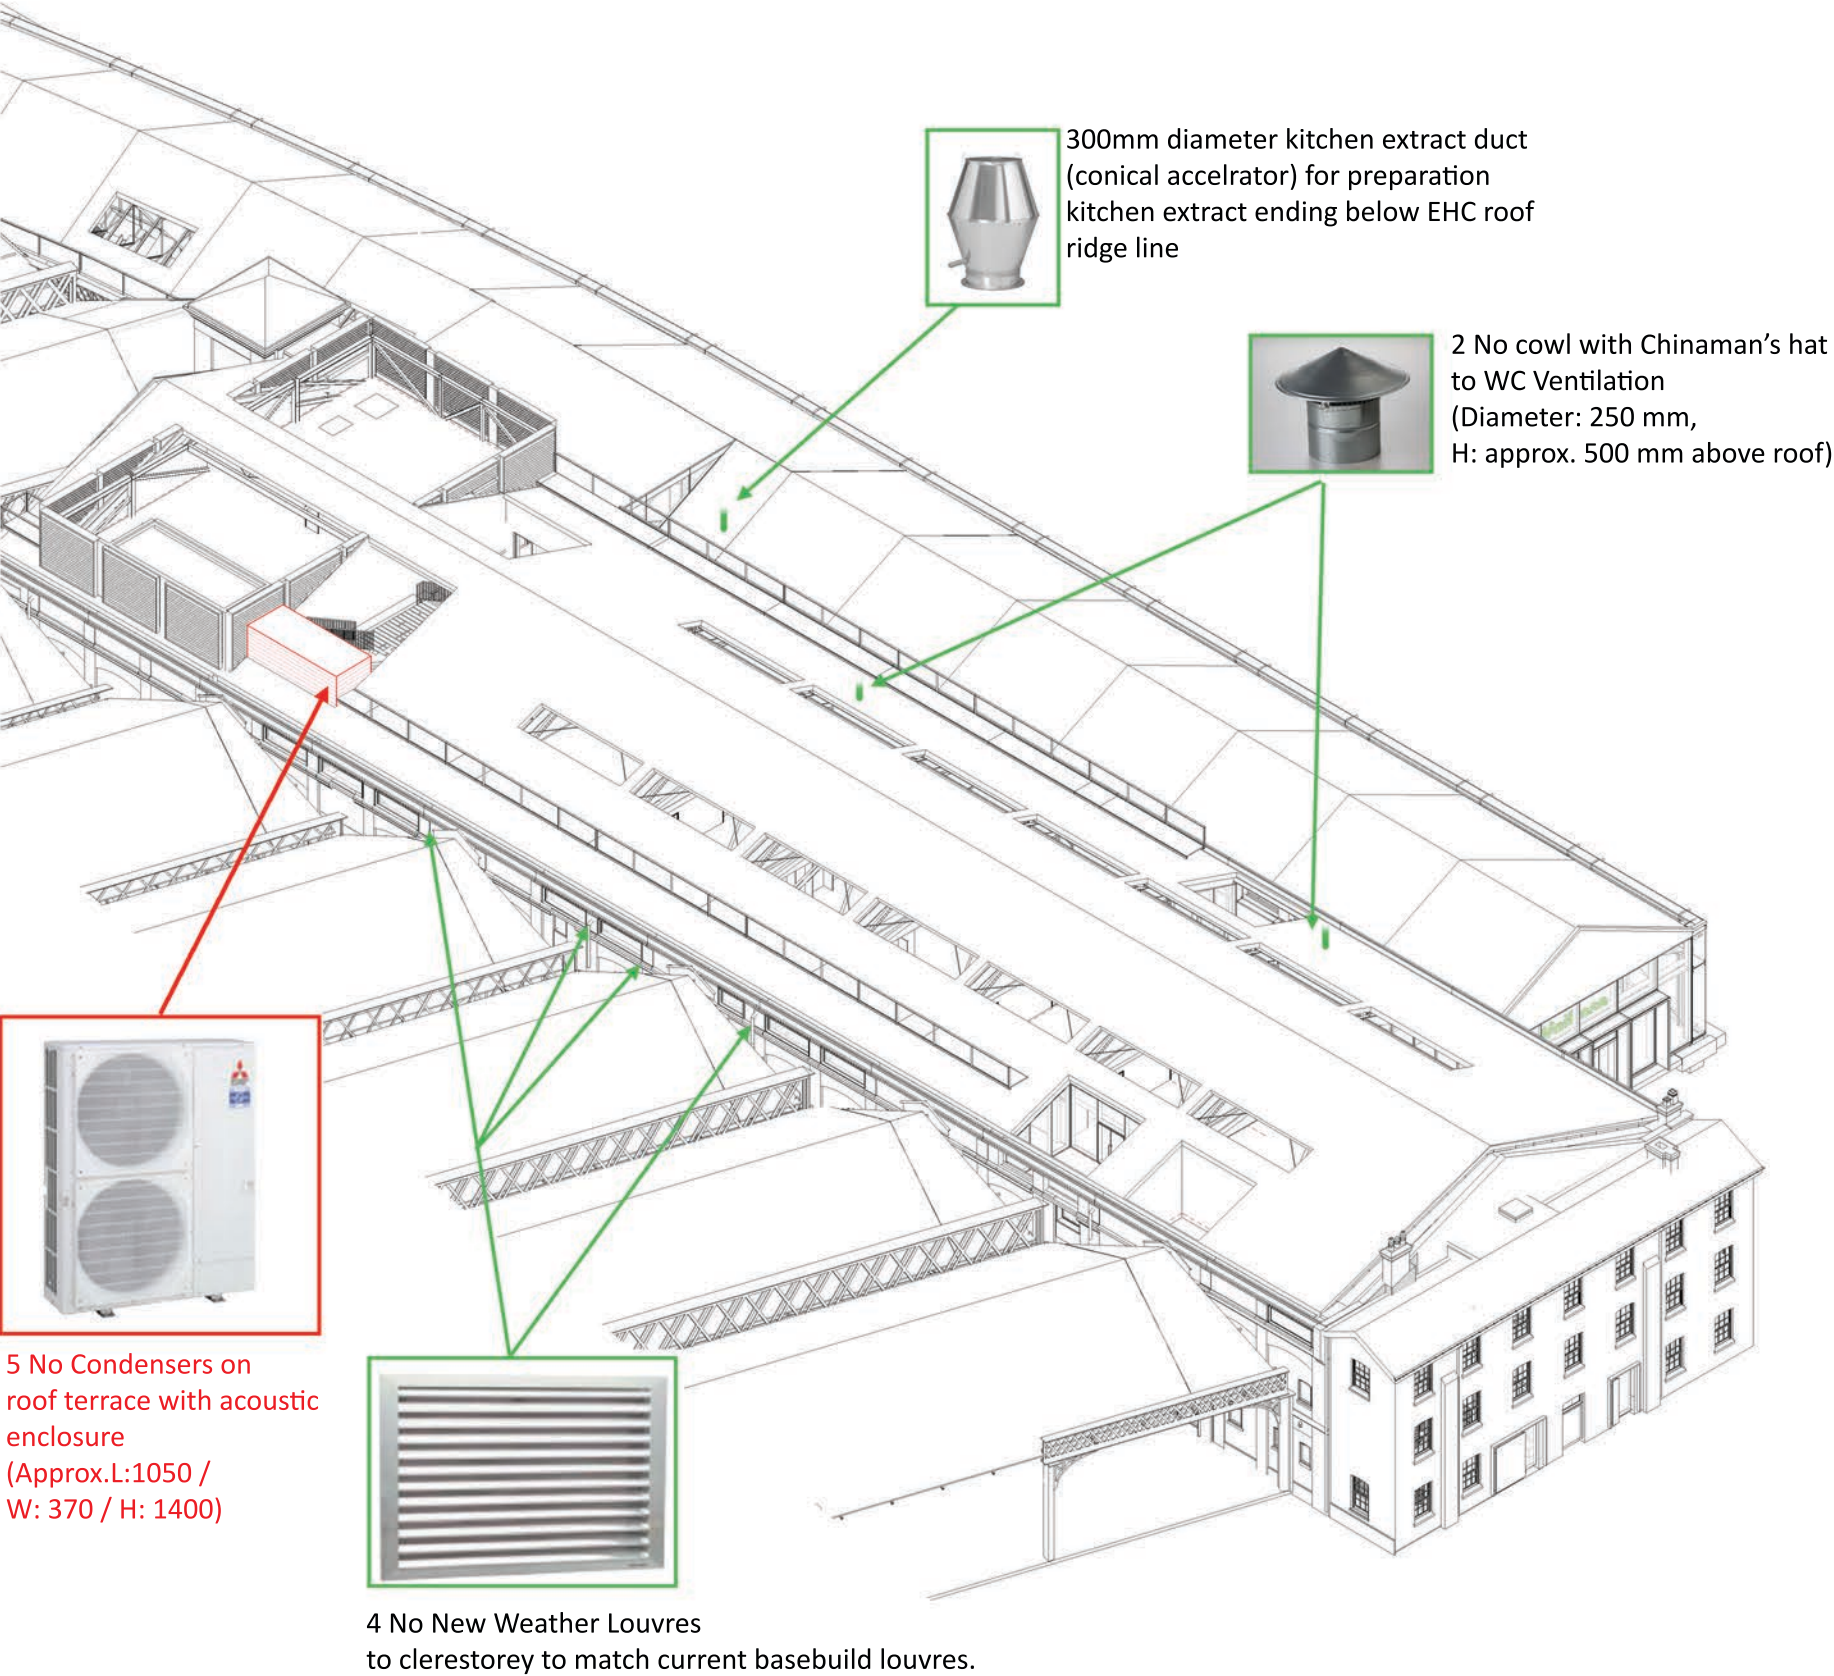

3D View  
New Acoustic screens to MGS Roof Terrace




View from Roof Garden towards Roof Terrace with acoustic screen and gate



View from the West Handyside Canopy towards Roof Terrace with acoustic screen

Revisions				Revisions			
By	Chk	Revisions	By	Chk	Notes		
A	150807	DRAFT	CH	EM			
B	150825	For Information	CH	EM			
C	150827	For Information	CH	EM			
D	151104	For Information	CH	KC			
E	151111	For Information	CH	KC			

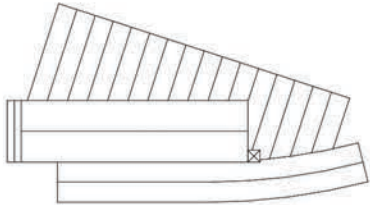

**Bennetts Associates Architects**  
1 Rawstorne Place London EC1V 7NL  
T +44 (0) 20 7520 3300 F +44 (0) 20 7520 3333  
E mail@bennettsassociates.com  
For Bennetts Associates' electronic information issue disclaimer -  
www.bennettsassociates.com/informationanddisclaimer



0 2.5 5 7.5 10 12.5m  
Scale 1:250

Project  
**Guardian Space**  
Guardian Media Group

Drawing Title  
For Information  
Visualisation of  
Minor Changes

Drawing Number  
1314\_P\_600

Scale @ A3  
1 : 500

Scale @ A1  
1 : 250

Project No. 1314

Revision  
E

Revision Date  
151111

YYMMDD