
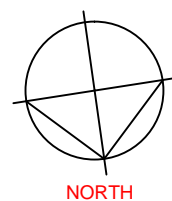


PROPOSED LAYOUT

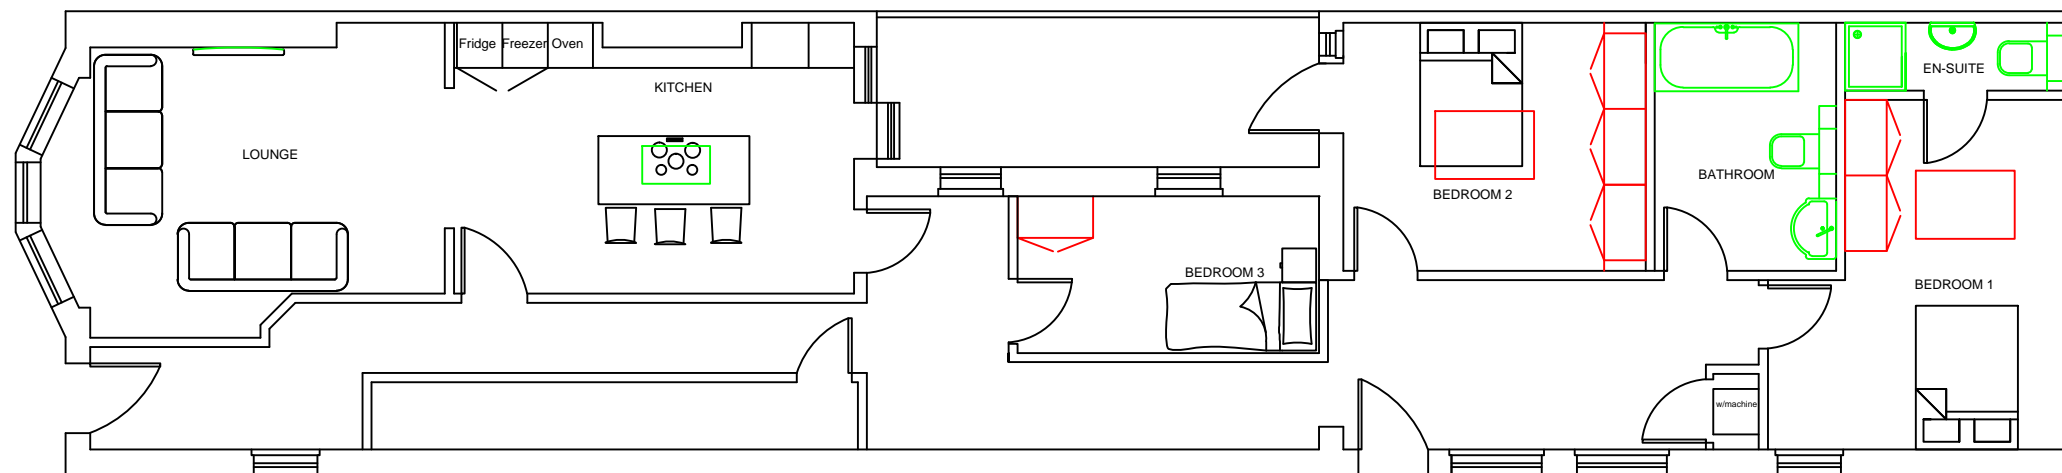

125 WEST END LANE, LONDON,
NW6 2PB

EXISTING LAYOUT FORMER DOCTORS
SURGERY

REF: 125WEL/CPKCEXIS0001
DWG NO: 15-114-201A3

CPK CONSULTANTS

PREPARED BY S CONRAD MSC ICIQB
DATE 15 SEPT 2015
SCALE 1:100 @ A3