


PROPOSED RECEPTION PLAN



IMAGE OF PROPOSED NEW ENTRY DOORS

- NO INTERNAL RAMP / LEVEL ENTRY.
- CIRCULAR SLIDING DOORS (GLAZED). (EXISTING CANOPY REMOVED)
- EXTERNAL PAVED LANDING RAISED TO MEET INTERNAL FLOOR LEVEL
- EXISTING EXTERNAL PEDESTRIAN RAMP & BALUSTRADE MODIFIED TO FIT IMPROVED GRADIENT REFER TO DWG 1297-ID-20-300 FOR DETAILS
- 2no BLACK BRONZE CATS ON POLISHED BLACK BASALT PEDESTALS (EXISTING) TO REMAIN
- 8no NEW COMPOSITE STONE STEPS TO MATCH EXISTING FINISH. REFER TO DWG 20-300 FOR MORE DETAIL.
- GREY BRICK VEHICLE RAMP (EXISTING) TO REMAIN
- STAINLESS STEEL BOLLARDS (EXISTING) TO REMAIN
- 7no COMPOSITE STONE STEPS (EXISTING) TO REMAIN

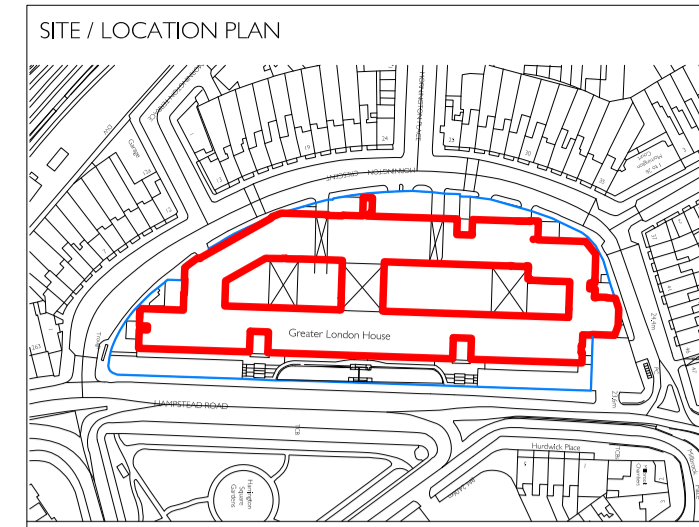

DO NOT SCALE FROM THIS DRAWING

THE CONTRACTOR SHALL CHECK AND VERIFY ALL DIMENSIONS ON SITE AND REPORT ANY DISCREPANCIES TO FORME BEFORE PROCEEDING WITH THE WORKS

PAPER SIZE  
**A1**

This drawing is copyright protected and must not be reproduced without the prior written agreement ©forme uk.

REV	DATE	BY	NOTES
P2	12.11.2015	DCH	RAMP GRADIENT DESCRIPTION REVISED

PROJECT TITLE  
**Greater London House Reception**  
Greater London House  
180 Hampstead Road  
London NW1 7XQ

DRAWING TITLE  
**MAIN ENTRANCE PROPOSED PLAN**  
SCALE: 1:50 @ A1  
REVISION: P2

DATE: \_\_\_\_\_  
ORIGINATOR: \_\_\_\_\_

CHECKED: \_\_\_\_\_  
APPROVED: \_\_\_\_\_

STATUS  
**PLANNING**

DRAWING NUMBER  
**1297-ID-20-200**

**formē UK**  
INTERIOR ARCHITECTURE

NUTMEG HOUSE 60 GAINSFORD STREET  
BUTLERS WHARF LONDON SE1 2NY  
T +44 (0)20 7378 1340 F +44 (0)20 7407 9019  
E DESIGN@FORMEUK.COM WWW.FORMEUK.COM