



PROPOSED ELEVATION 1:100

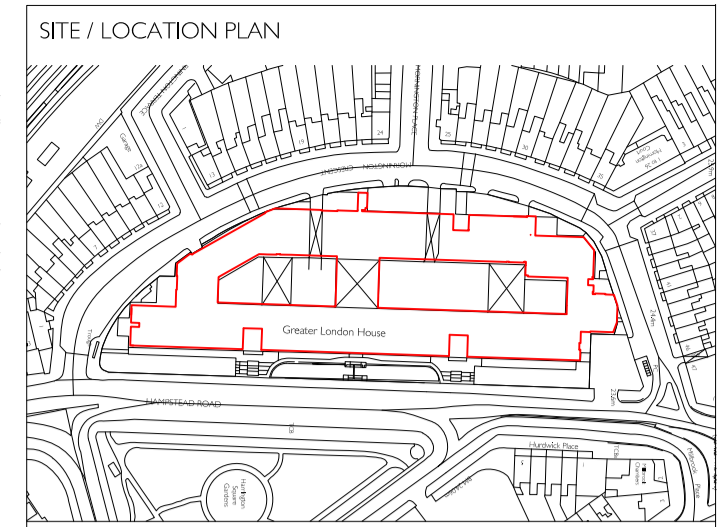

DO NOT SCALE FROM THIS DRAWING
 THE CONTRACTOR SHALL CHECK AND VERIFY ALL DIMENSIONS ON SITE AND REPORT ANY DISCREPANCIES TO FORME BEFORE PROCEEDING WITH THE WORKS


PAPER SIZE
A1

This drawing is copyright protected and must not be reproduced without the prior written agreement © forme uk.

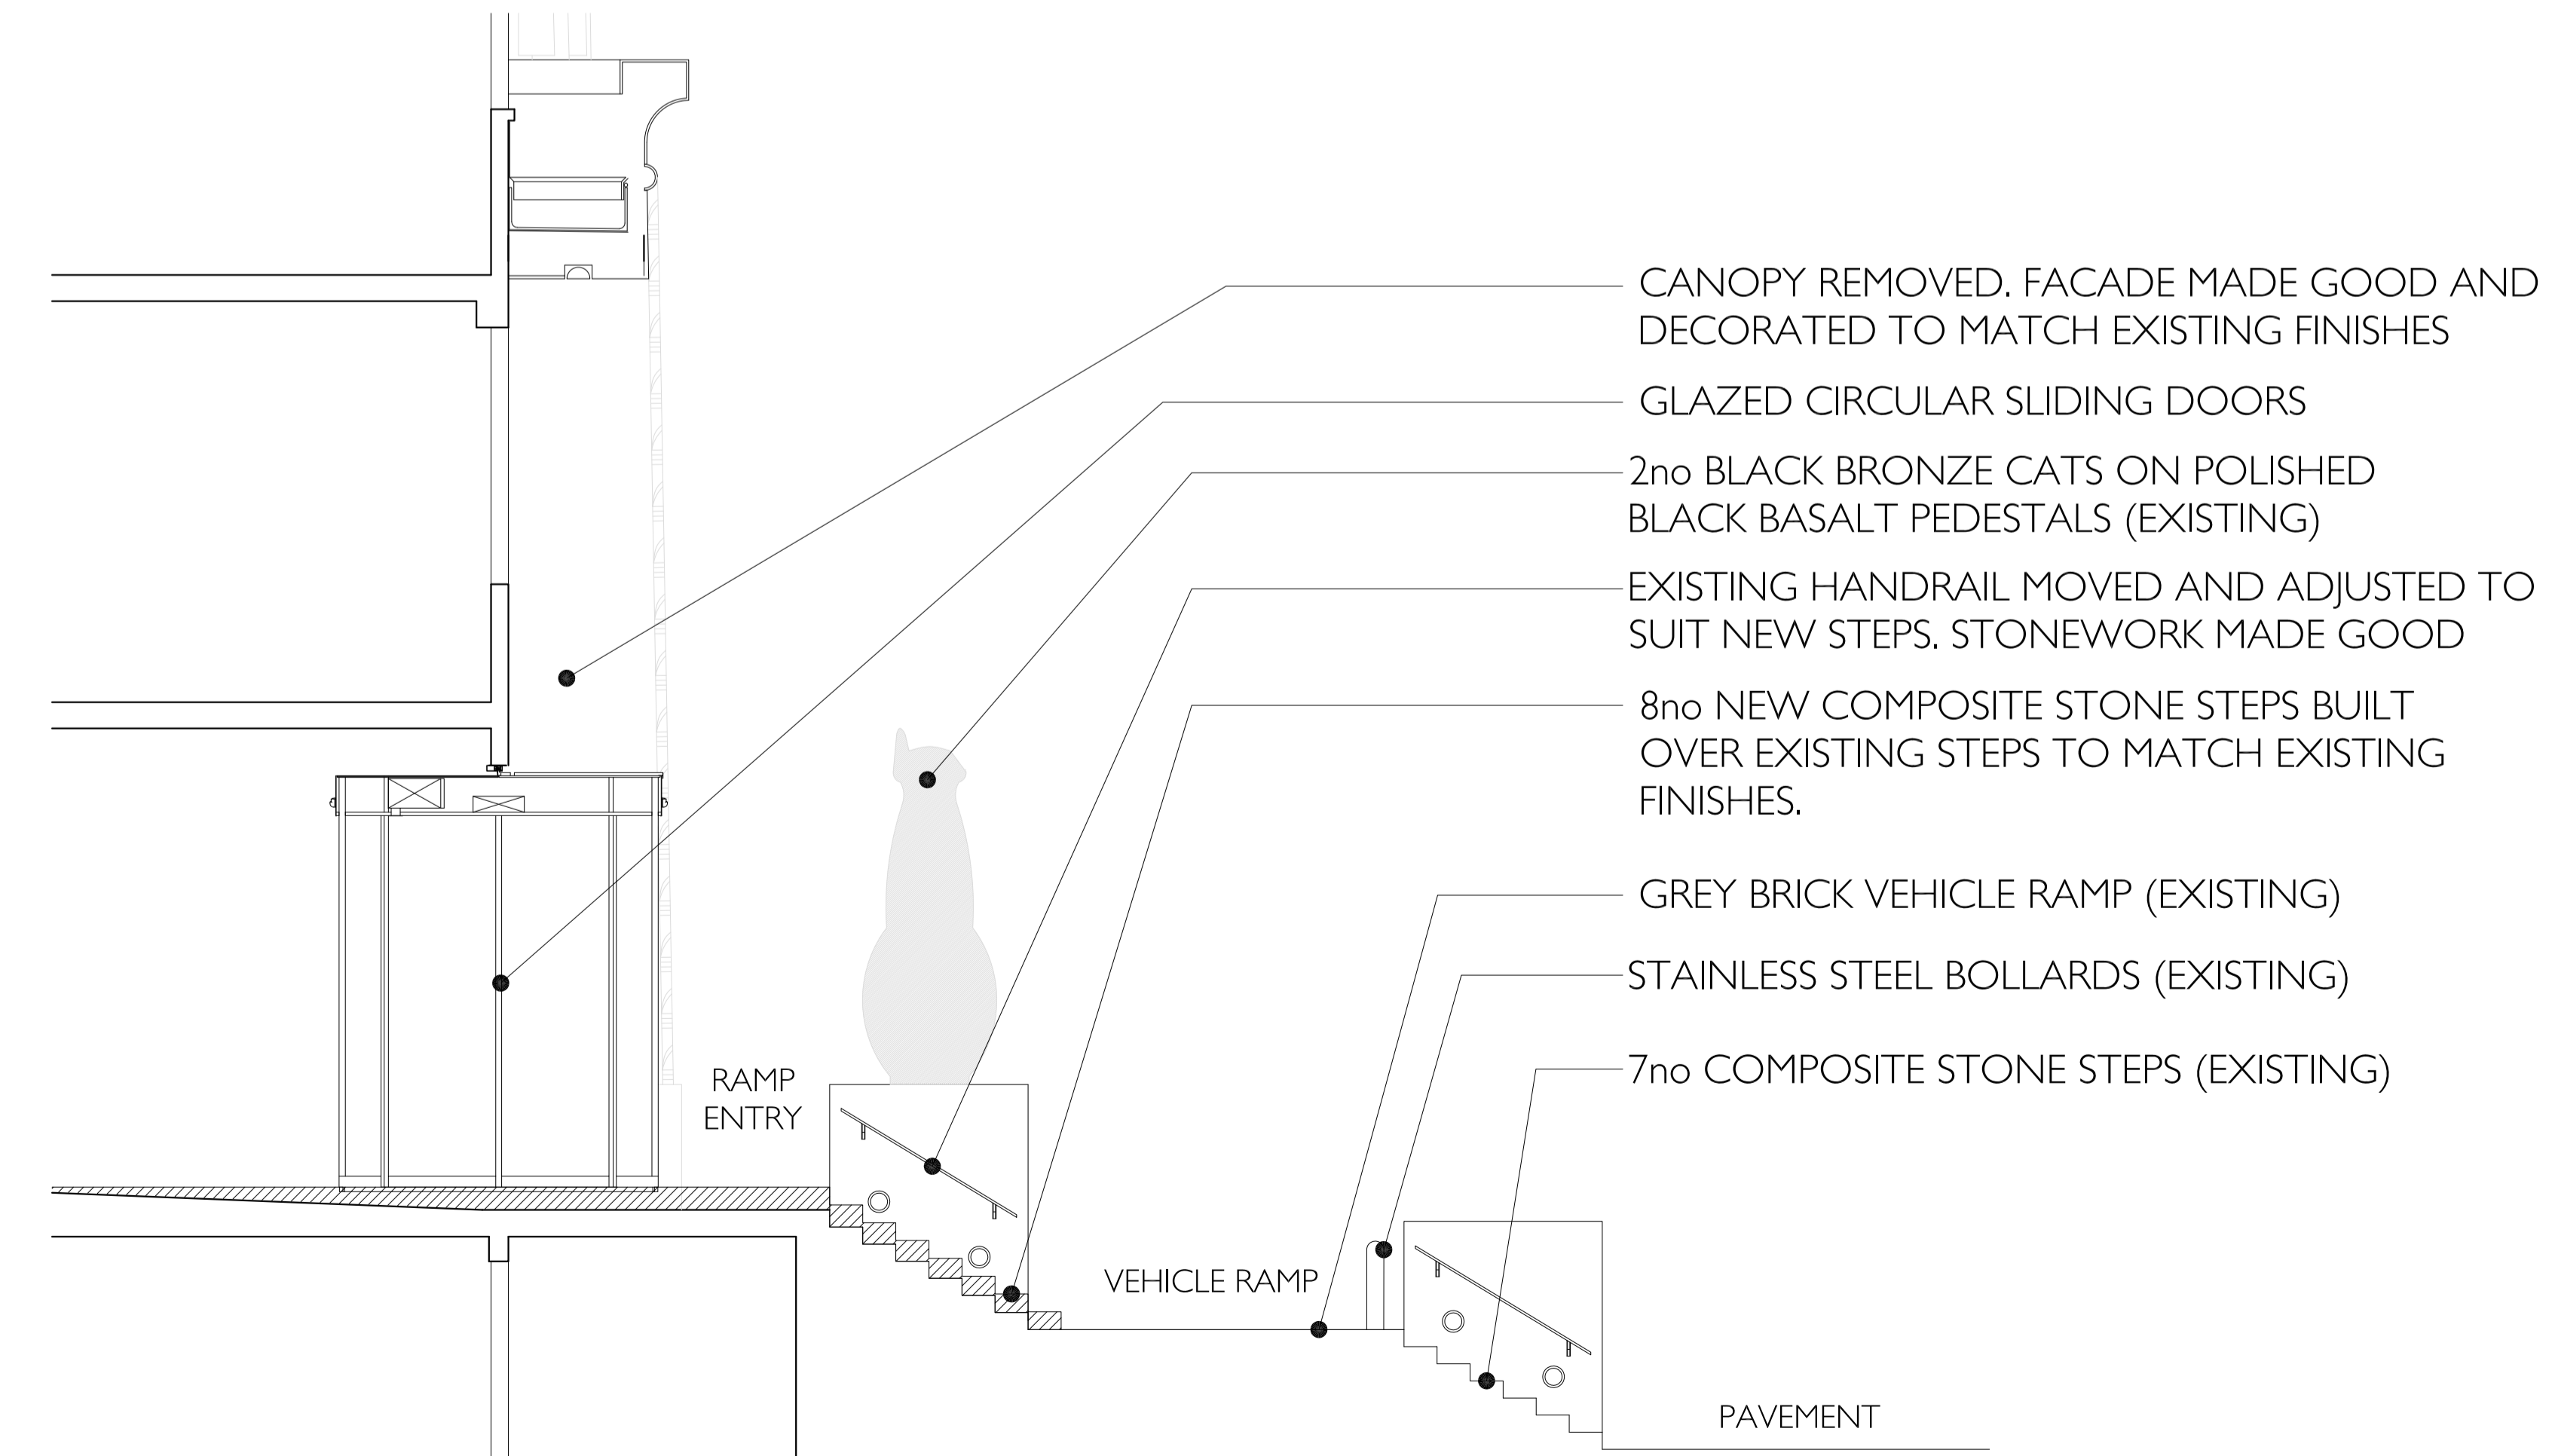

SECTION A-A PROPOSED 1:50

WHEELCHAIR ACCESS & PEDESTRIAN RAMP

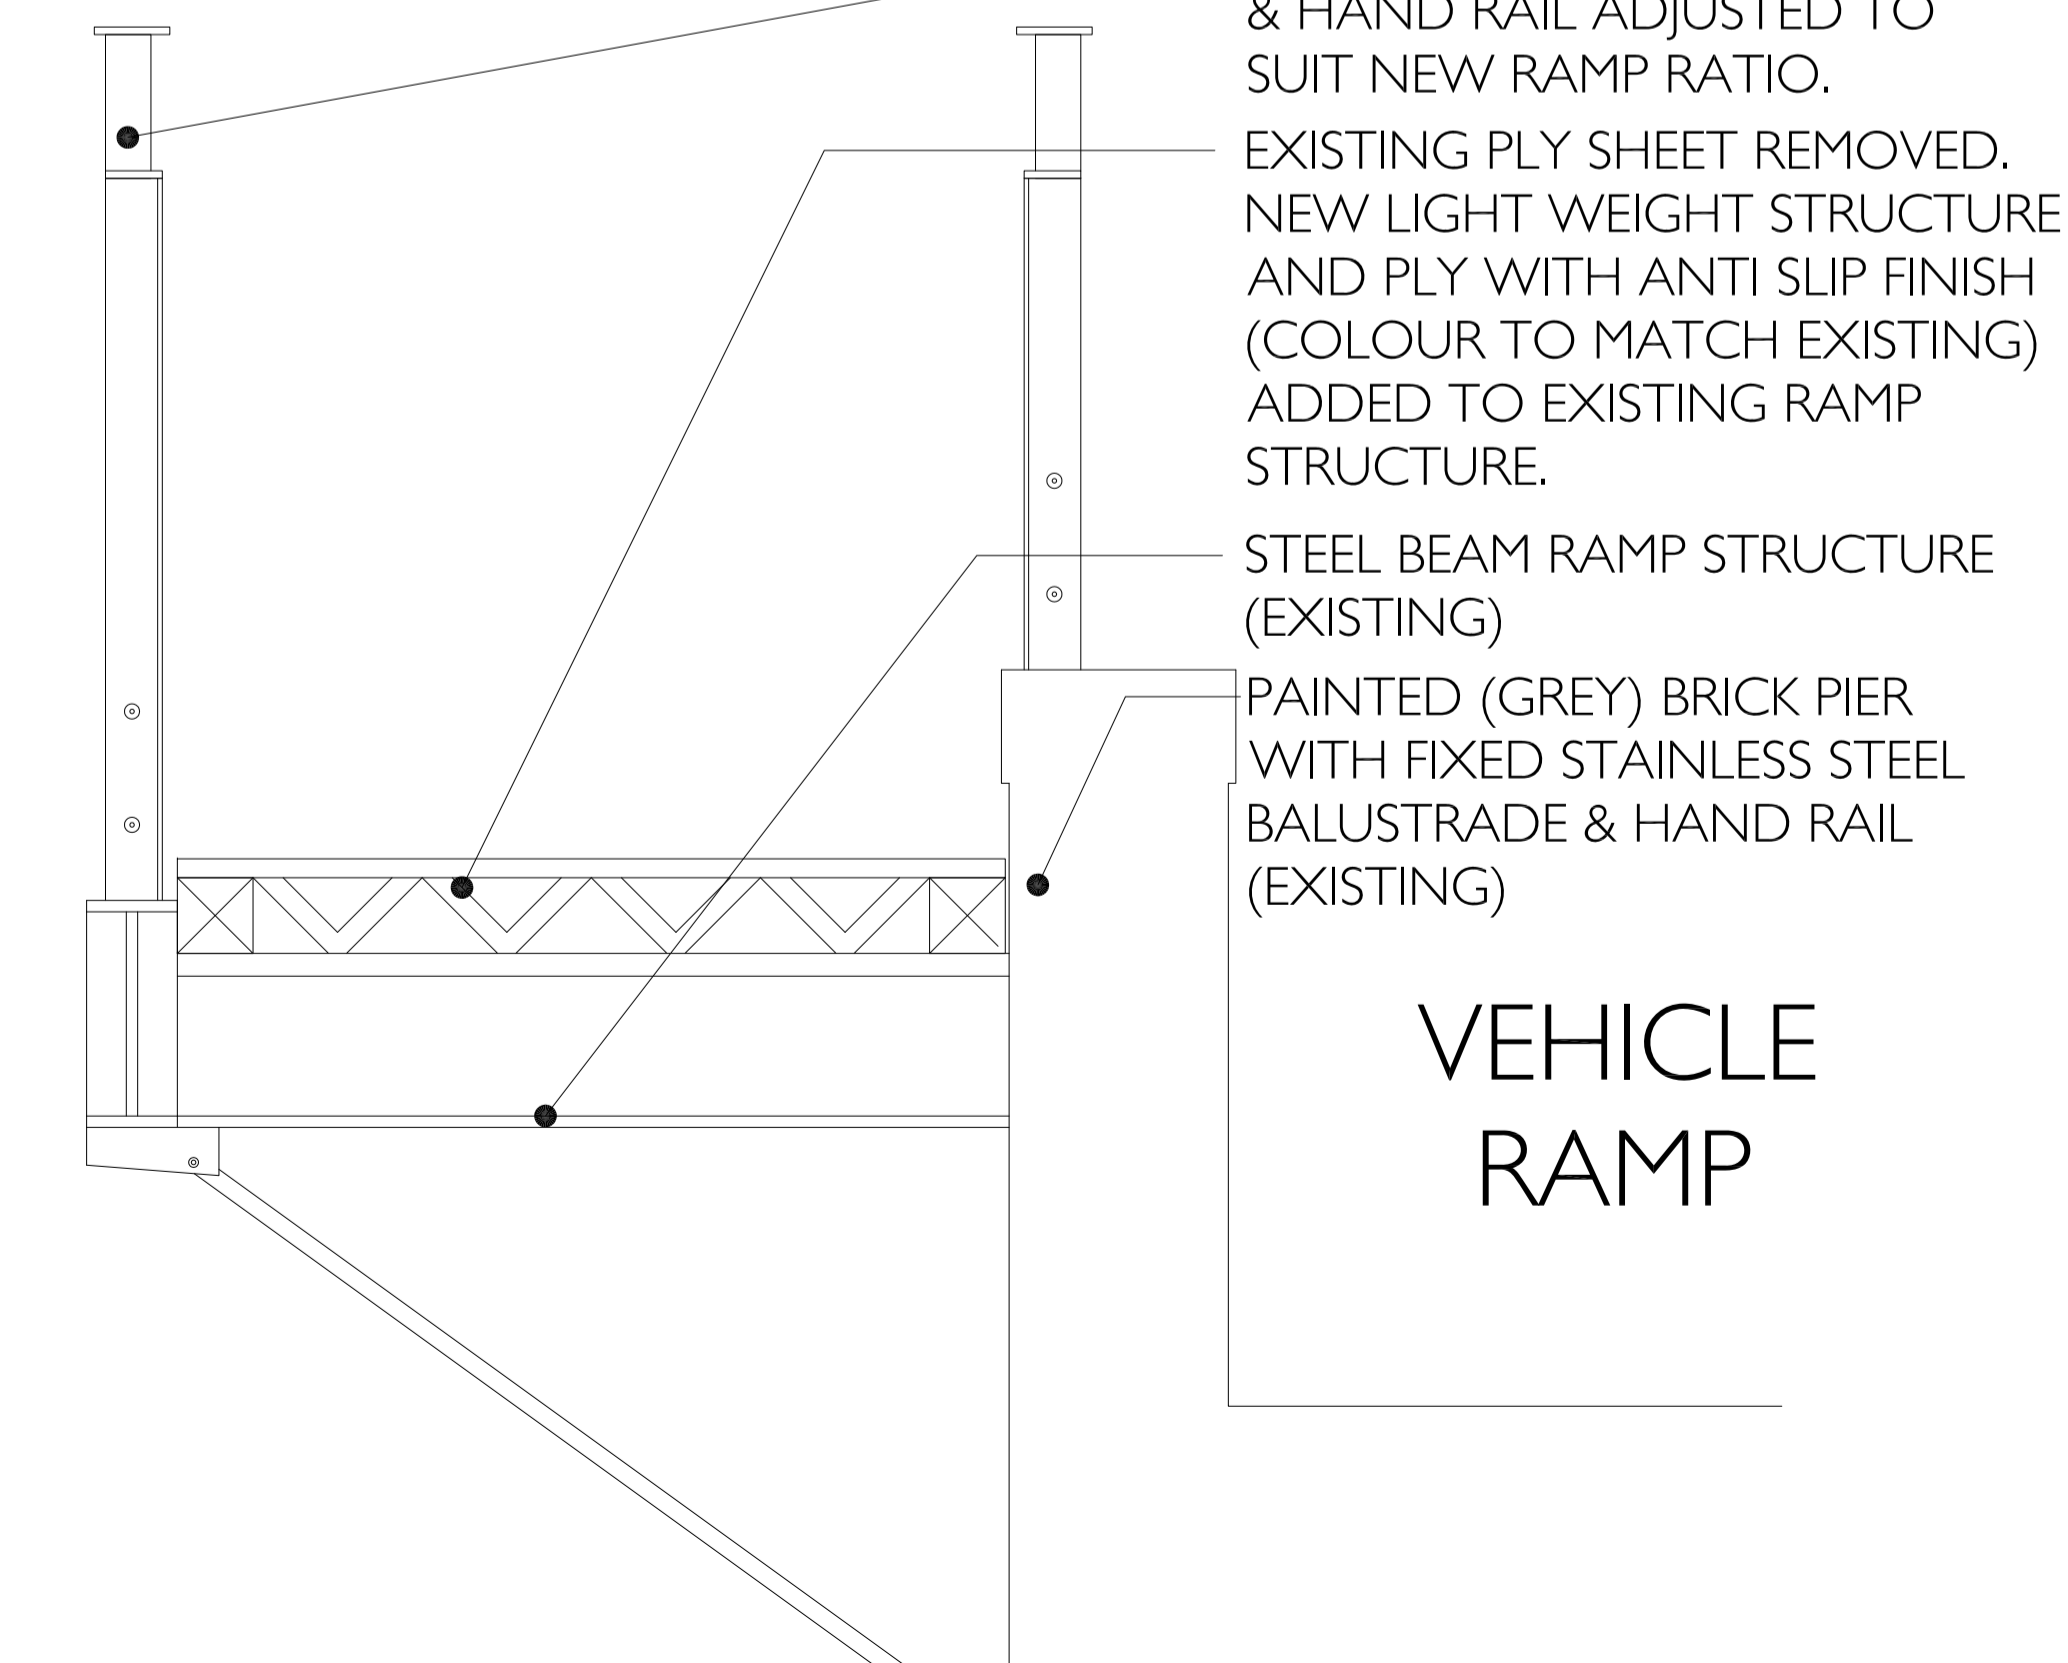

PROPOSED RAMP SECTION B-B 1:10

REV	DATE	BY	NOTES
P2	12.11.2015	DCH	DESIGN OF WHEELCHAIR ACCESS RAMP AMENDED. IMPROVED GRADIENT AND NEW DDA LIFT PROPOSED

PROJECT TITLE
Greater London House Reception
 Greater London House
 180 Hampstead Road
 London NW1 7XQ

DRAWING TITLE
MAIN ENTRANCE PROPOSED ELEVATION
 SCALE: VARIES @ A1
 REVISION: P2

DATE: _____
 ORIGINATOR: _____
 CHECKED: _____
 APPROVED: _____

STATUS
PLANNING
 DRAWING NUMBER
1297-ID-20-300

formē UK
 INTERIOR ARCHITECTURE
 NUTMEG HOUSE 60 GAINSFORD STREET
 BUTLERS WHARF LONDON SE1 2NY
 T +44 (0)20 7378 1340 F +44 (0)20 7407 9019
 E DESIGN@FORMEUK.COM WWW.FORMEUK.COM