




SITE LOCATION

1:1250

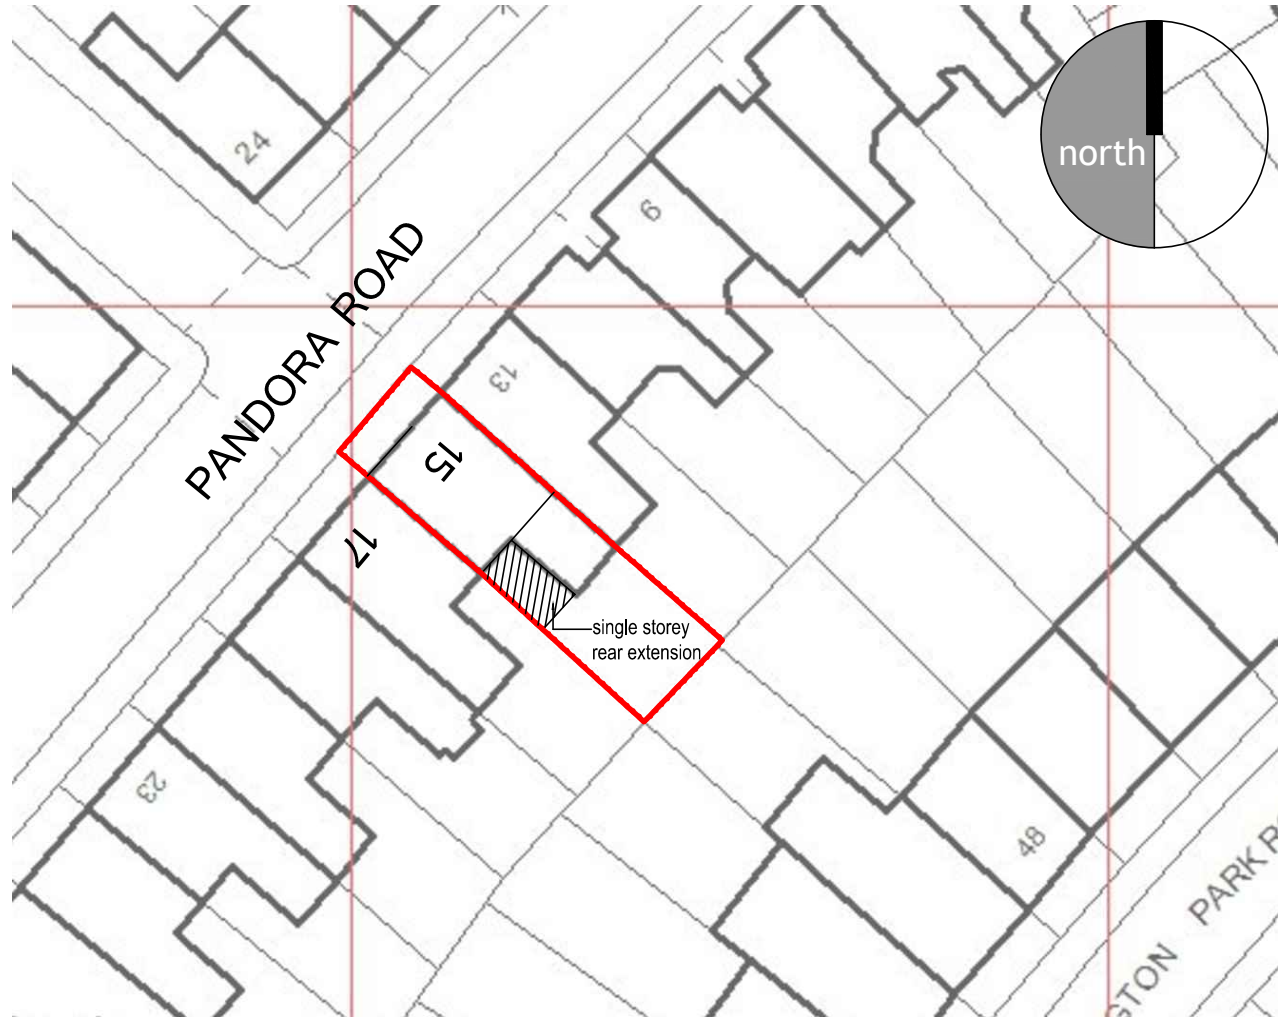


BLOCK PLAN

area of development

1:500

15 PANDORA ROAD

proposed rear extension & internal alterations

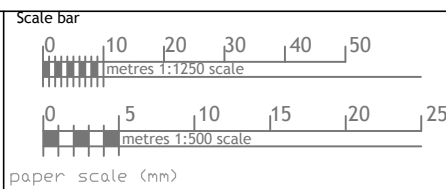

nettassets
Architectural Design & Development Consultants

Rev	Date	Comments	Detail		
Title Proposed rear extension & internal alterations 15 Pandora Road, London			Site Location & Block Plan		
Nett Assets The Studio, 141 New Road, Croxley Green, Herts. WD3 3EN. Tel:- 01923 293117. 07531 124528 Web:- www.nettassets.co.uk			Date Nov 2015	Job Ref 1549	
Scale 1:1250,1:500			Drg No. 2PL-01	Rev.	A3