




Left Side

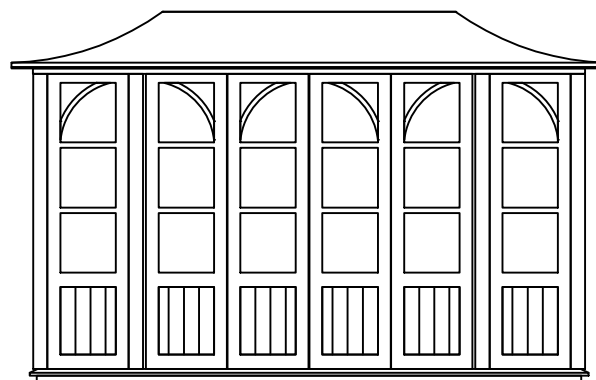


Front

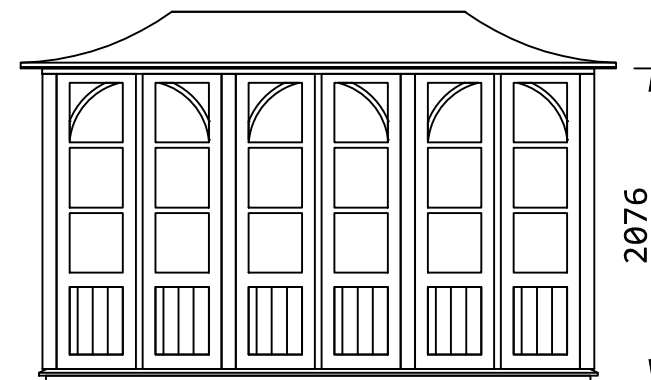

Right Side

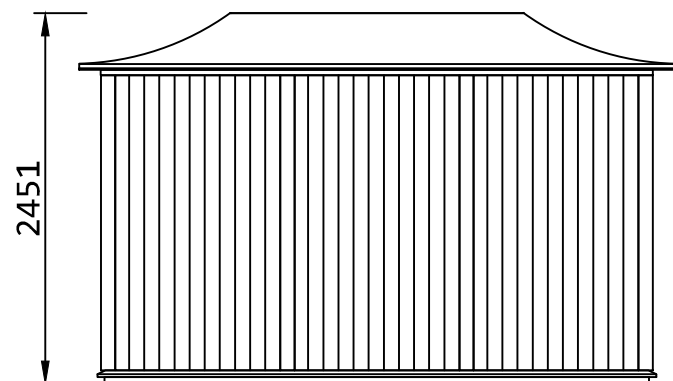

Rear

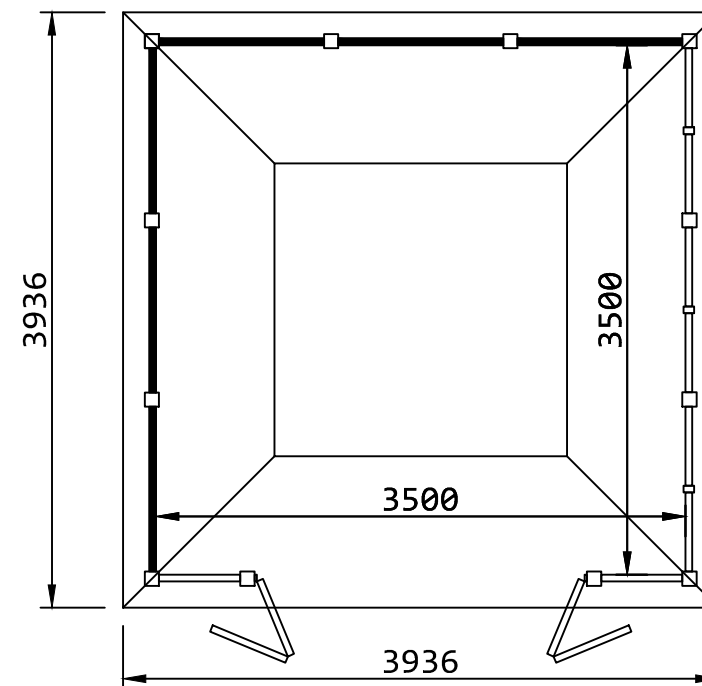

## Summerhouse (3500x3500)

3500x3500 Low Roof

© HSP Garden Buildings Ltd

Date :03/11/15  
 Scale :1:50  
 Dimensions :mm  
 Drawing No :3645.4A